


225 Stewart town Road

1080 sq Ft.

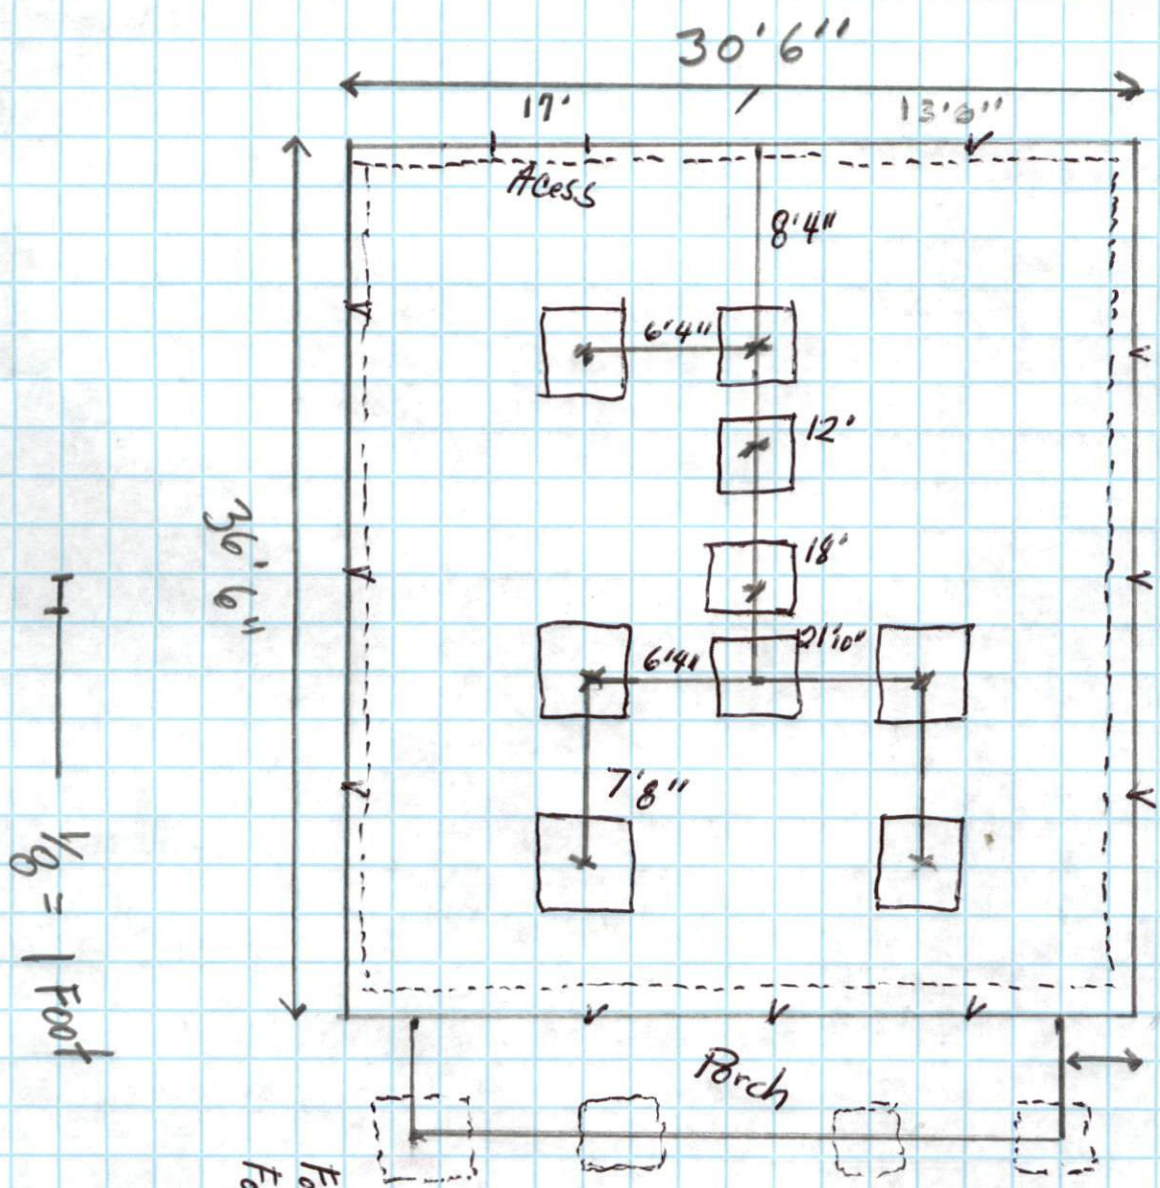

Footing - Reirs 20" x 20" x 8" concrete
Foundation - Reirs 16" x 16"

Footing - 20" wide 8" concrete

Foundation 8" Block