



Footing 8x16
 Foundation cBlock
 Floor FRAMING - 2x8x6
 16" O center
 Floor 3/4" Ad3311 ec
 WALL Insulation
 2x4x8
 16" O center
 OSB Sheeting
 Insulation for WALL

Rafters 2x8x10
 16" O center
 OSB Sheeting
 Felt paper 30 #
 Shingles 3 Tab
 Exterior white Vinyl

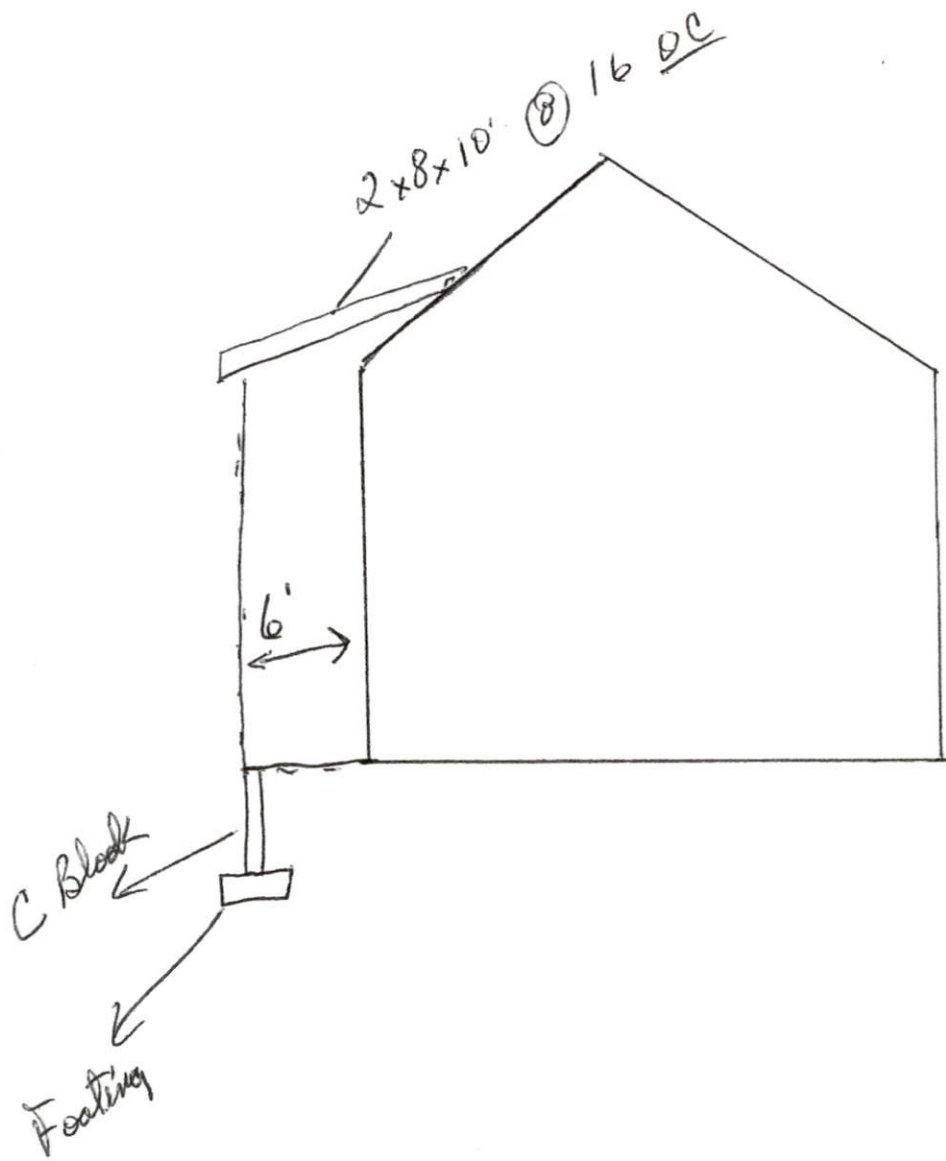

6' foot

30.6

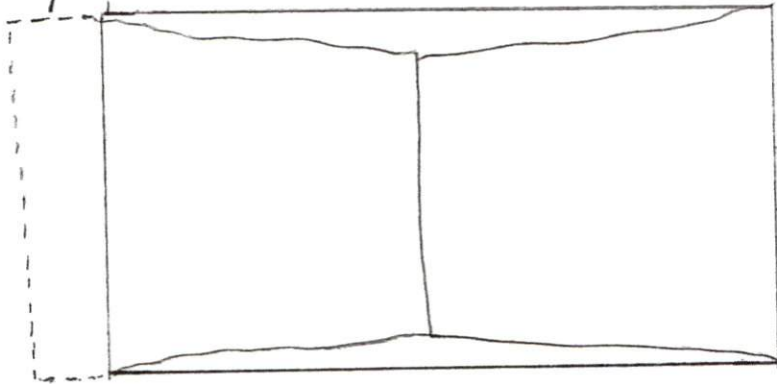

74.6