


Lot 3
 0.57 Ac. Total
 -0.07 Ac. in SR R/W
 0.50 Acre Net

Donald R. Heath III
 Natalie B. Heath
 D.B. 3488, Pg. 803
 Map #2017-101

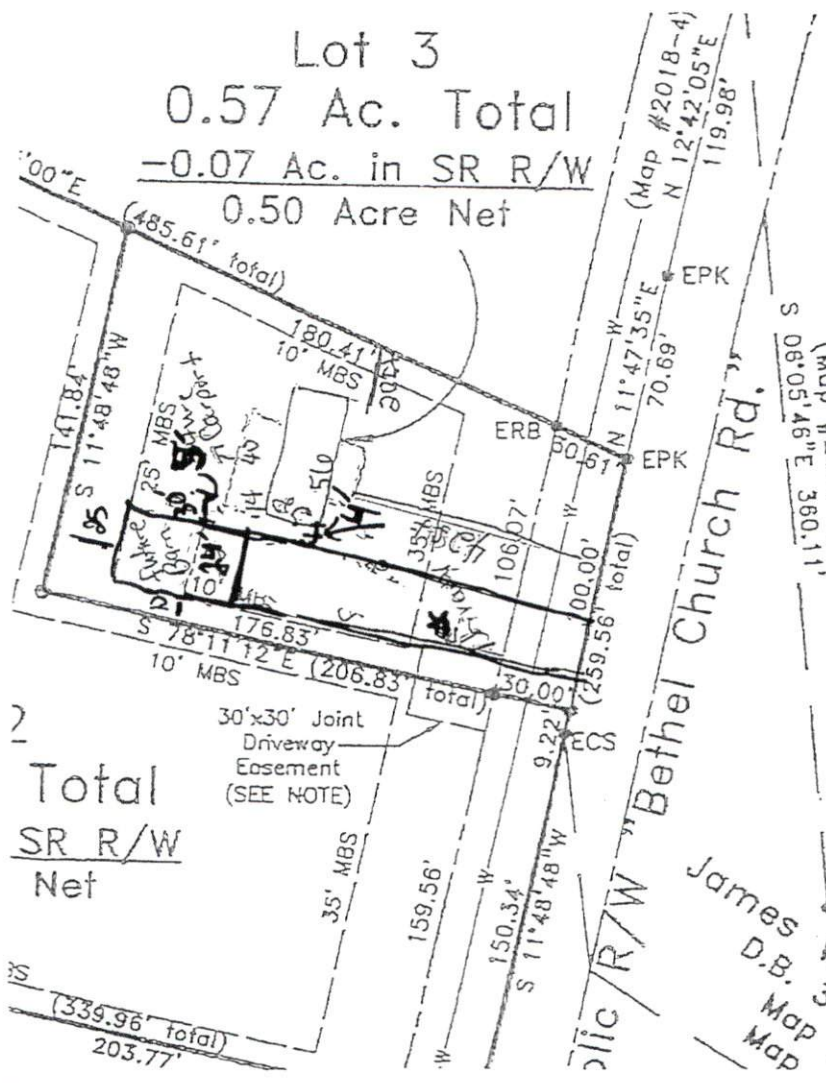

Total
 SR R/W
 Net

Existing Iron Stake
 NC GRID COORDS
 N: 624,460.177 sFT
 E: 2,102,164.784 sFT
 (Map #2016-289)

James William Wall
 D.B. 3440, Pg.
 Map #2017-101