


TOP VIEW

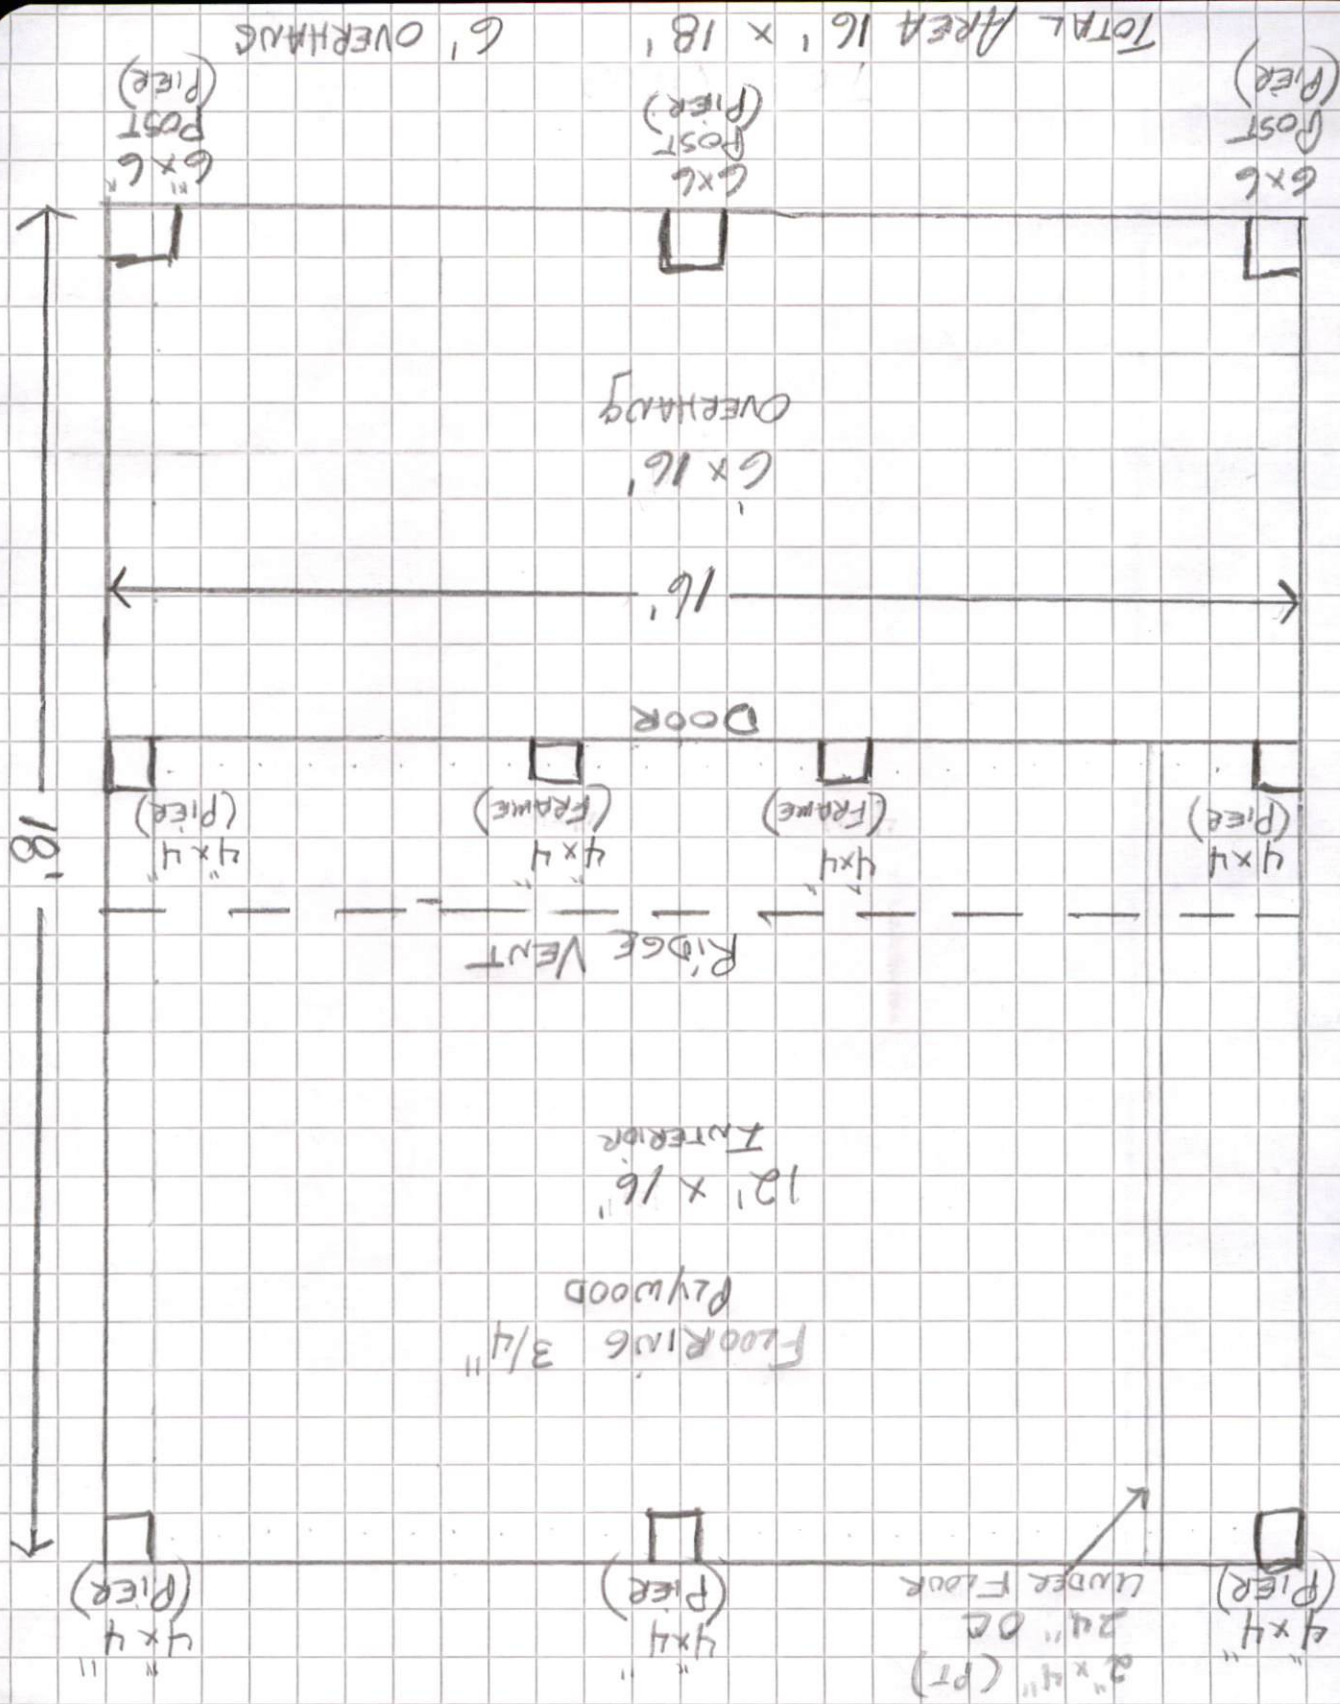

TOTAL AREA 16' x 18'

6' OVERHANG

6x6
POST
(PIER)

6x6
POST
(PIER)

6x6
POST
(PIER)

OVERHANG

6x16'

16'

DOOR

4x4
(PIER)

4x4
(FRAME)

4x4
(FRAME)

4x4
(PIER)

RIDGE VENT

12' x 16"
INTERIOR

PLYWOOD
FLOORING 3/4"

2x4 (PT)
2x4 OC
UNDER FLOOR

4x4
(PIER)

4x4
(PIER)

4x4
(PIER)

18'