



8x8x9' PT posts Simpson Strong Tie anchor to concrete.
(3) 2x12 header with mechanical fastener to posts.
2x8 Rafters 16"OC with mechanical rafter ties.
End wall beams supported on 8x8x9' posts.
1/2" sheathing on roof, 30lb felt, architectural shingles.

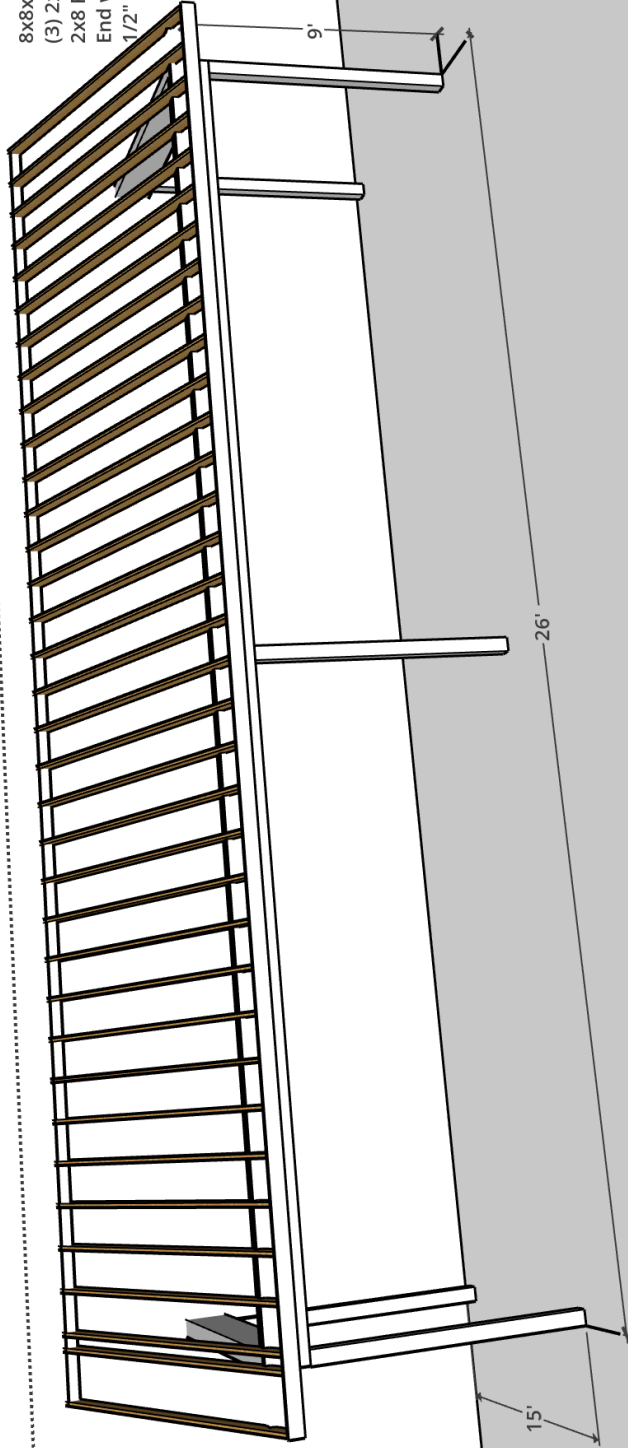

Existing House

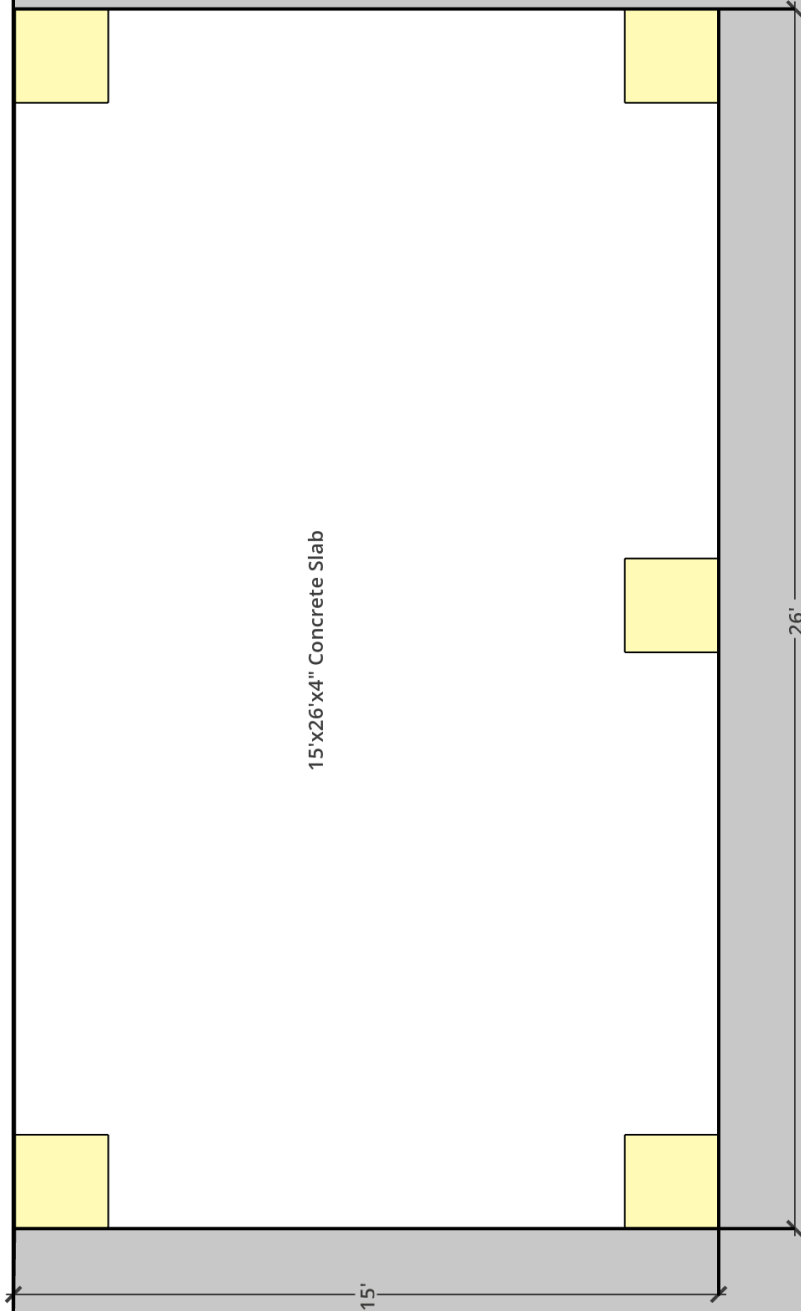

15'x26'x4\" Concrete Slab

15'

26'

24\"x24\"x18\" deep
Footer to support 8x8 post.





Samuel Grey - Sloped Patio Roof

Job Information

Client	Address
Job Status	City
Created	State
Start Date	Zip
End Date	Phone
Notes	

Samuel Grey - Sloped Patio Roof - Wall 1

WALL

Width: 168" Height: 108" Top Post Height: 105.3125" Top Plate Size: 12" Bottom Plate Size: 0.25" Left Post Size: 0.25" Right Post Size: 8"


ROOF

Pitch: 2/12 Height: 136" Top Chord Size: 4" Opening Material: Other

Openings: (1) 159.75" B x 26.625" S2 x 161.9375" S3

WINDOWS

Openings: (1) 159.75" W x 93.0625" H

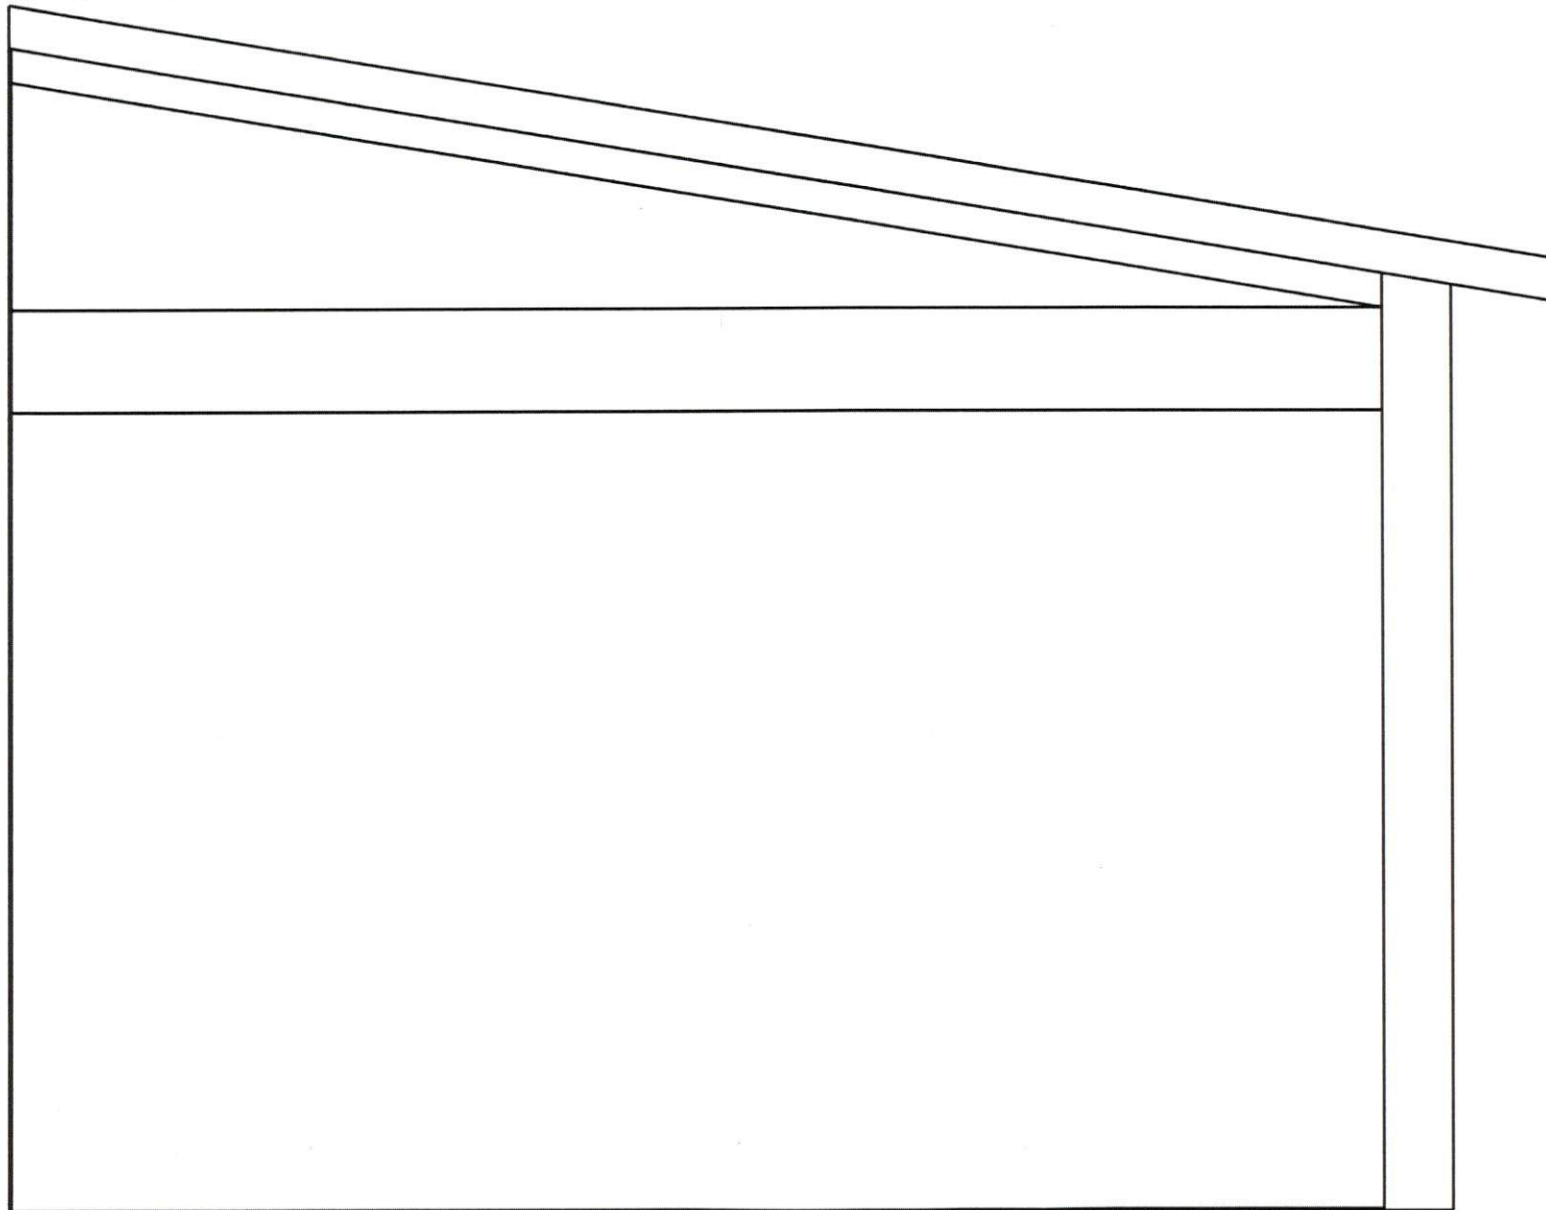




Samuel Grey - Sloped Patio Roof - Wall 2

WALL
Width: 288" Height: 108" Top Post Height: 108" Top Plate Size: 12" Bottom Plate Size: 0.25" Left Post Size: 8" Right Post Size: 8" Center Post Size: 8"

WINDOWS
Openings: (1) 132" W x 95.75" H (2) 132" W x 95.75" H

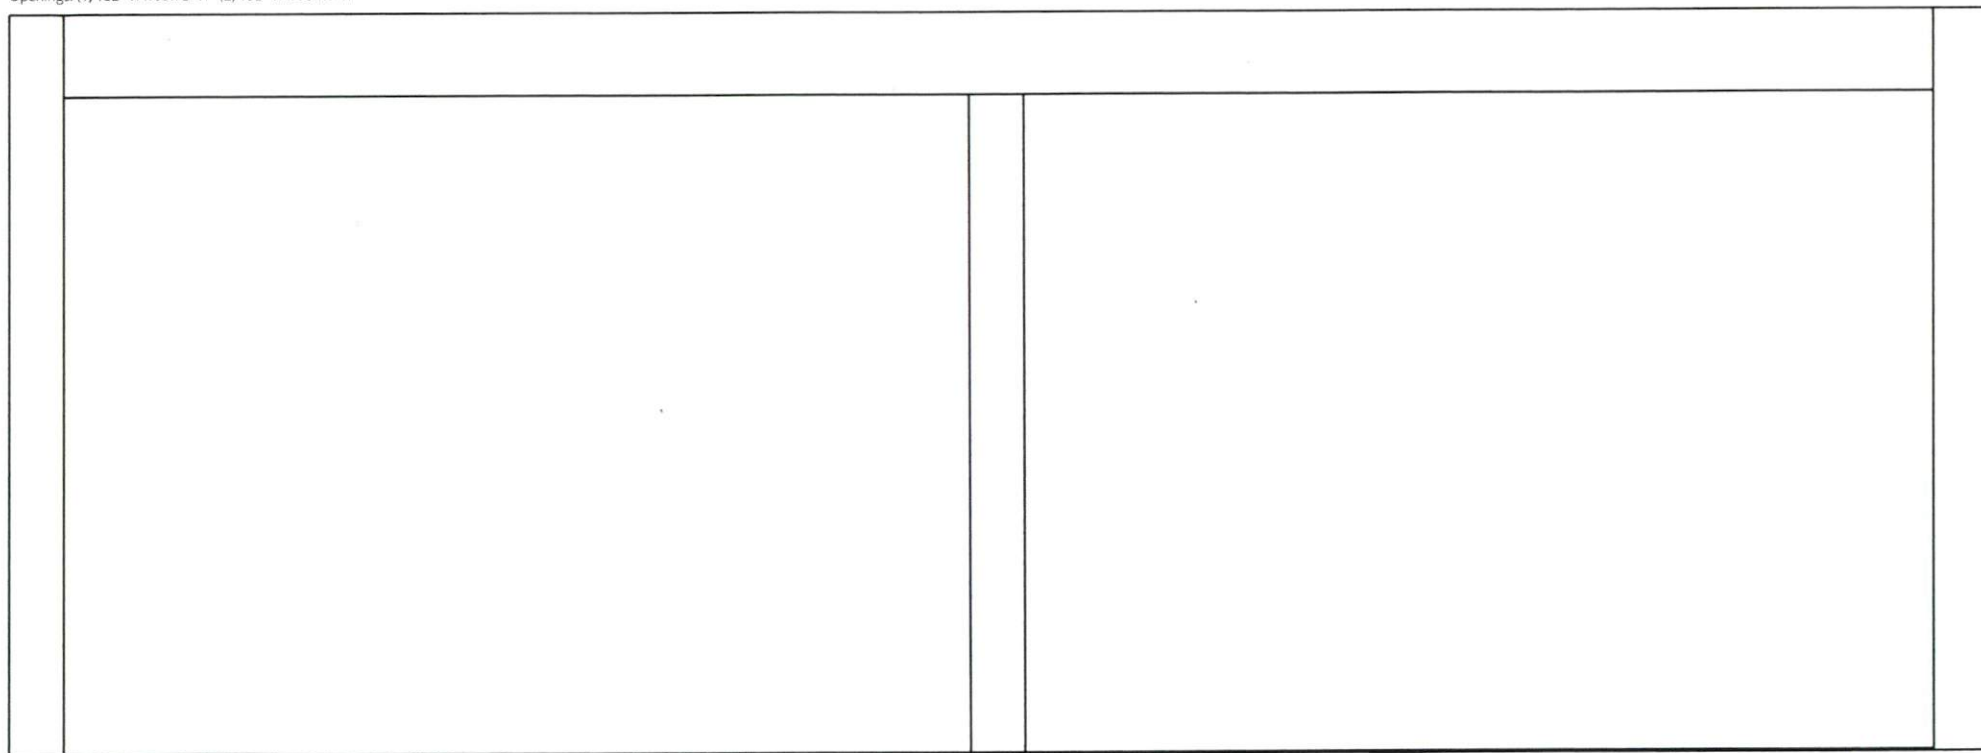



Samuel Grey - Sloped Patio Roof - Wall 3

WALL
Width: 168" Height: 108" Top Post Height: 105.3125" Top Plate Size: 12" Bottom Plate Size: 0.25" Left Post Size: 8" Right Post Size: 0.25"

ROOF
Pitch: 2/12 Height: 136" Top Chord Size: 4" Opening Material: Other
Openings: (1) 159.75" B x 161.9375" S2 x 26.625" S3

WINDOWS
Openings: (1) 159.75" W x 93.0625" H

