


98 Lakin Dr
Fuquay Varina



posts spacing max
5'. Per contractor,
existing slab is
monolithic


2x6 fascia to match existing
2x8 box Header

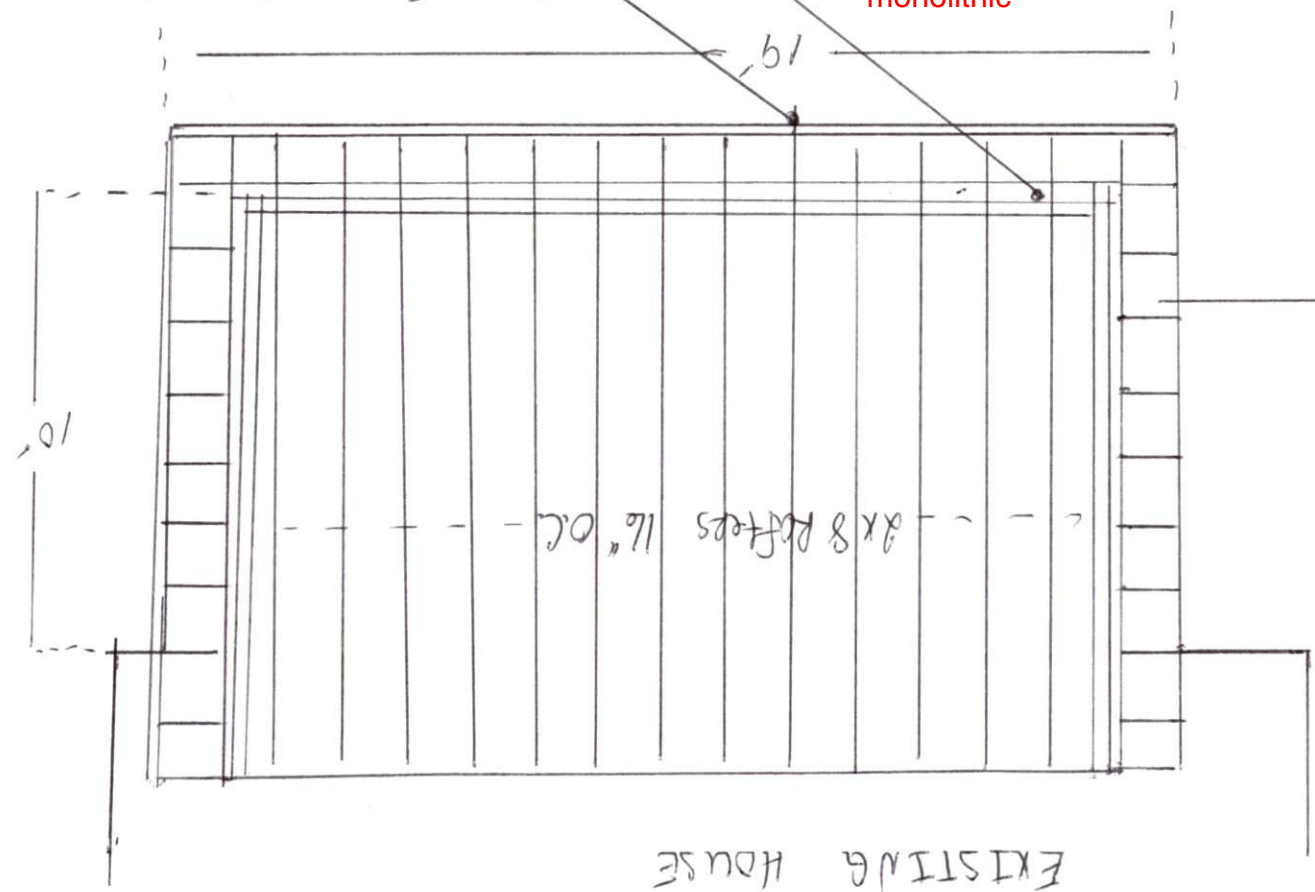

2x6 ladder
Boxing

EXISTING HOUSE

98 Lahinch dr.
Fuquay Varina

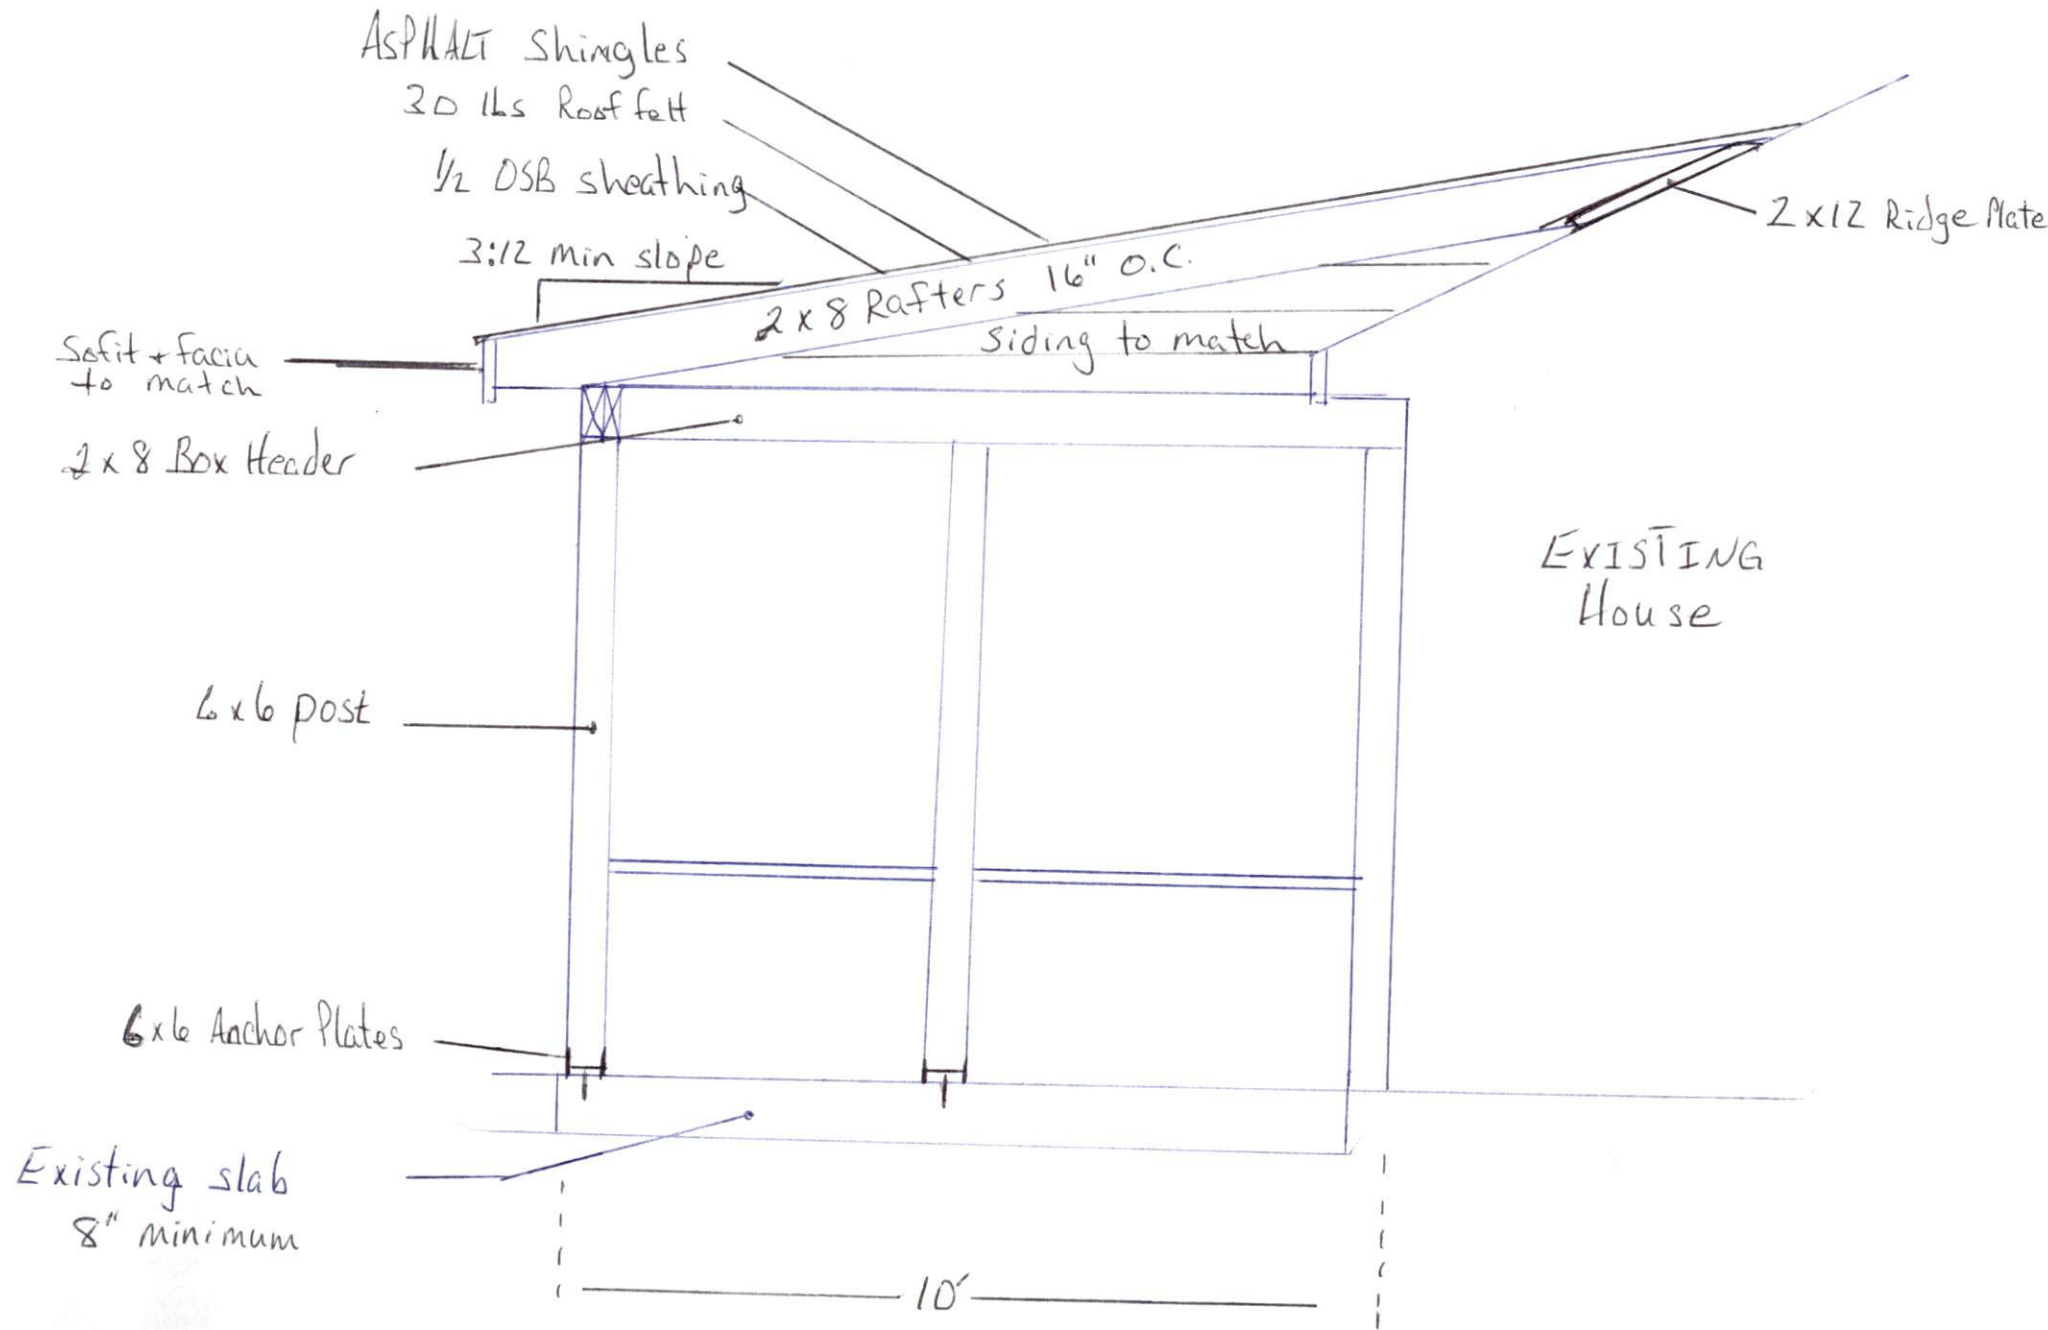

2x8 Rafters 16" O.C.

4x4 2.5"

Double 2x8 Headers

6x6 Post

98 Lattinck Dr
Fuquay Varina

