



98 Lakin Dr
Fuquay Varina

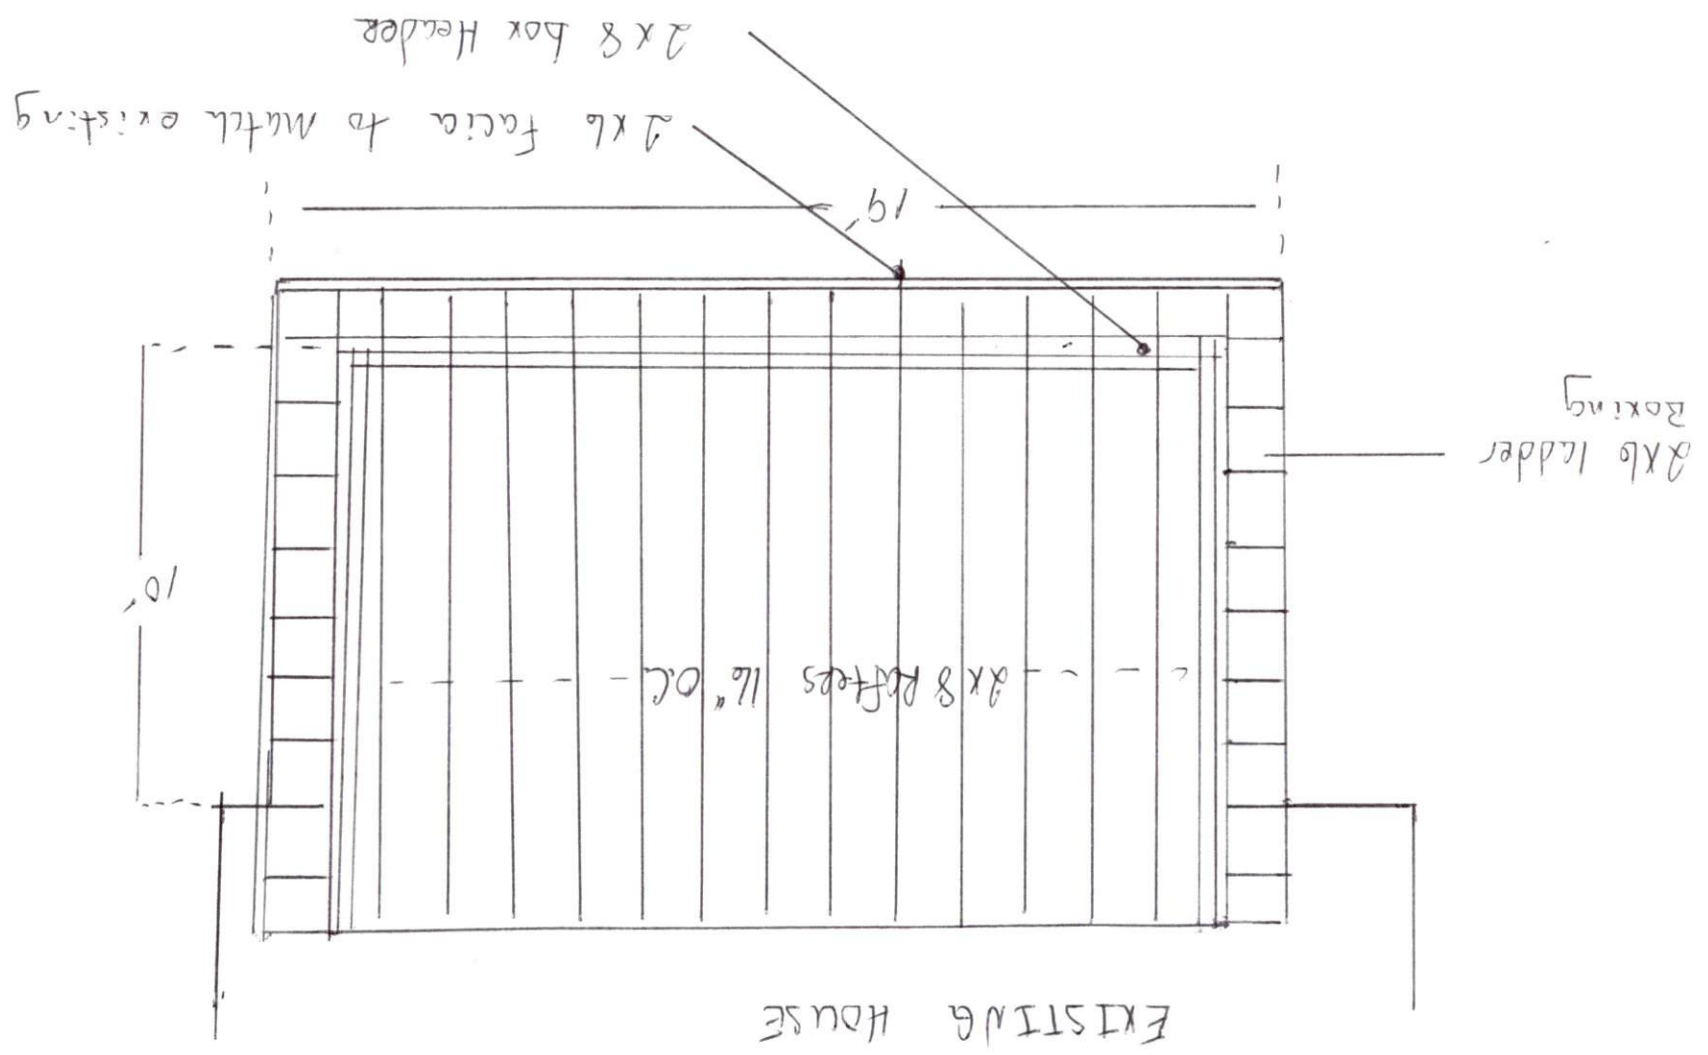

2x6 fascia to match existing

98 Lahinch dr.
Fuquay Varina

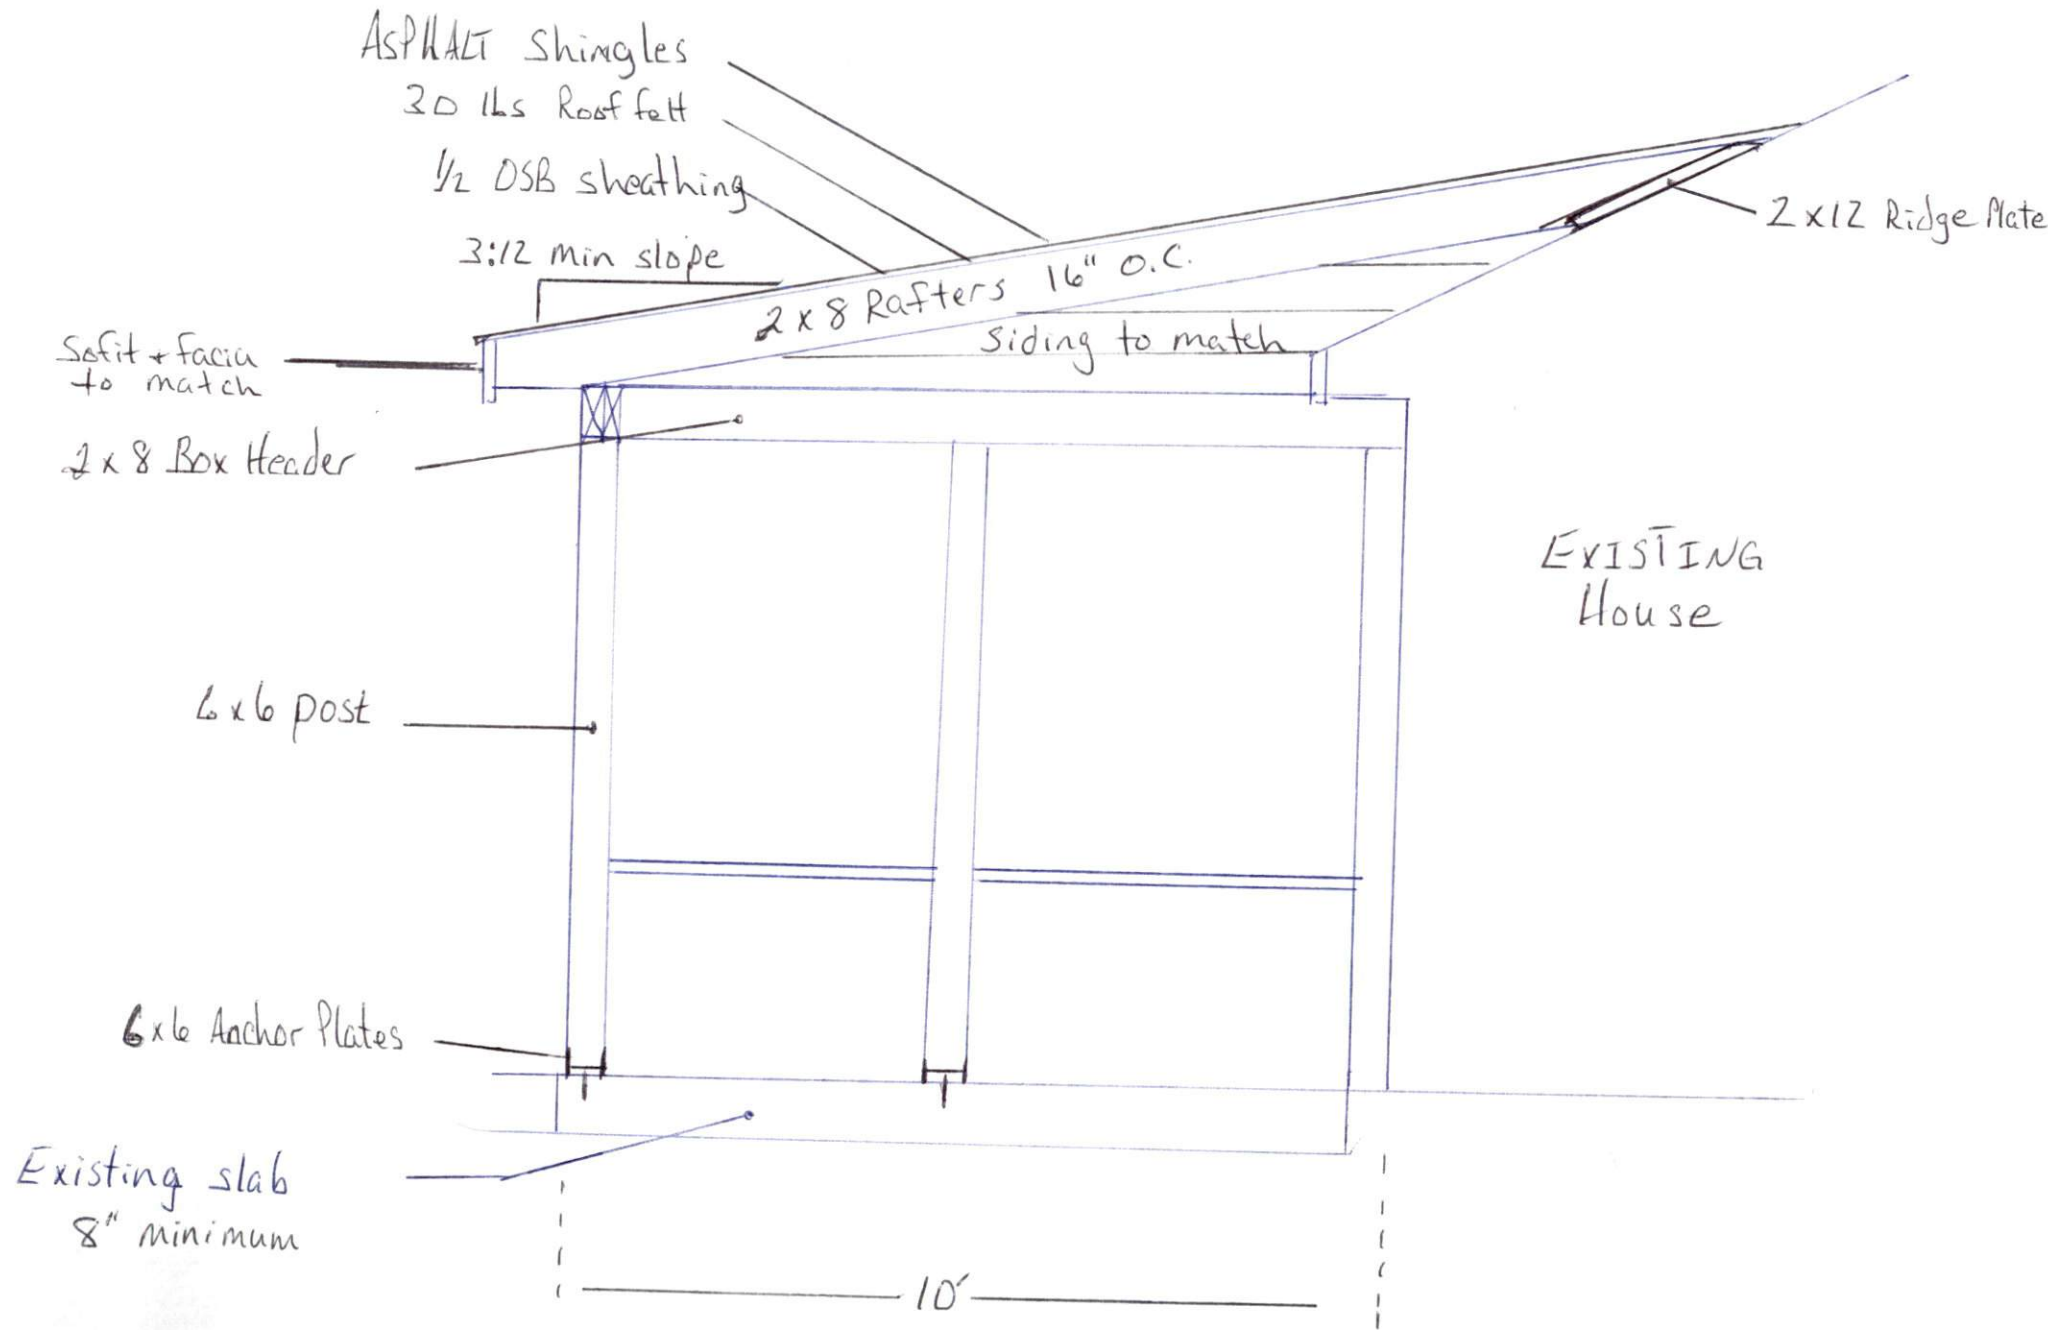

2x8 Rafters 16" O.C.

4x4 2.5"

Double 2x8 Headers

6x6 Post

98 Lattinck Dr
Fuquay Varina

