


Figure 2 - Girder - 2 pier location

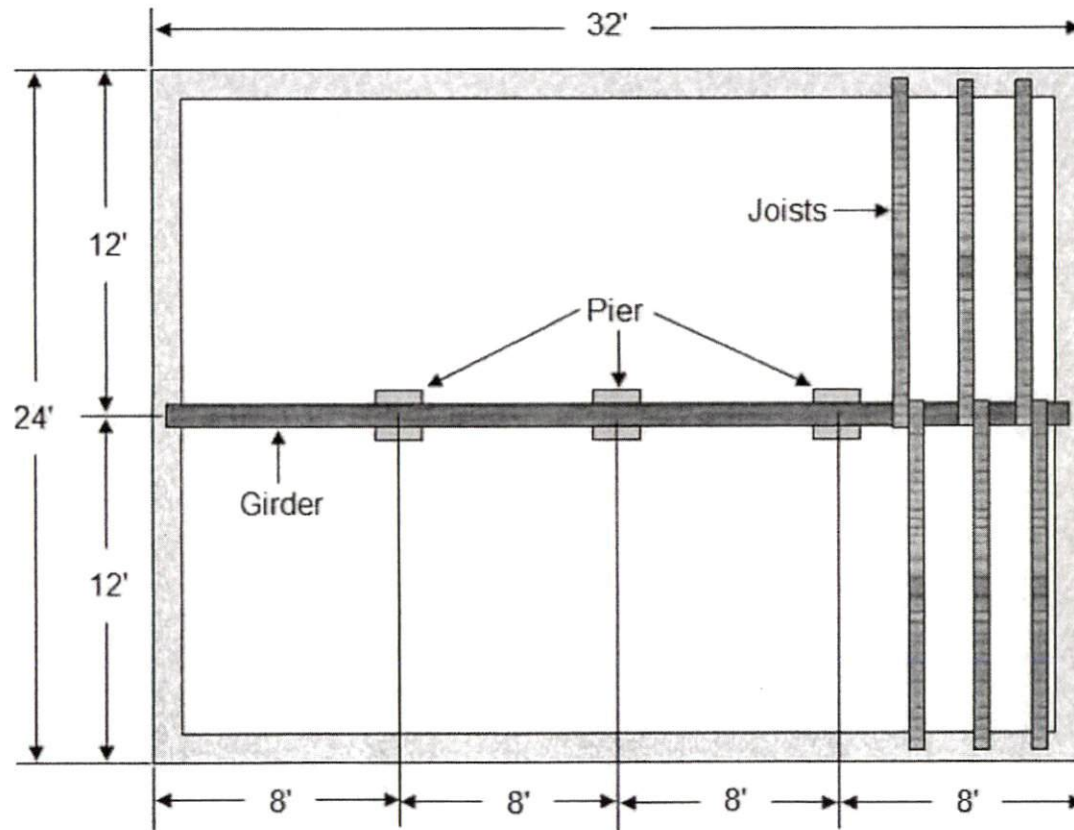

FOOTER PLAN

