


Proposed 24 X 36 Garage

149 Thistle

- 2x4 - walls 8ft
- 2x6 - rafters 6/12 pitch
- 3 - windows
- 1 - "36" door
- 1 - Garage door 12ft

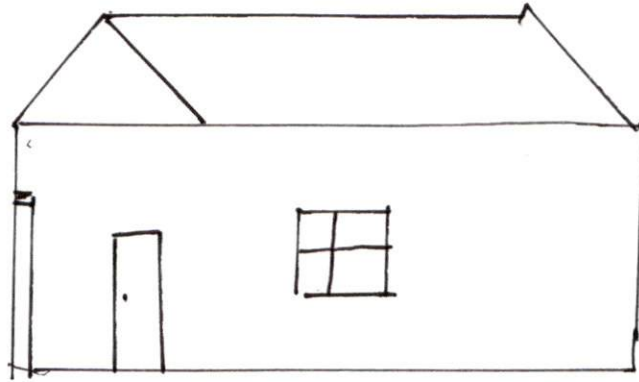

16" On Center

Vertical Siding

Shingles to match the home

Foundation 6 inch slab