


3

PLAN'S For 149 Thistle Court Dr.

Ceiling For GARAGE

Ceiling 2x6x20 Foot 16 inches on center
 leveled out NAILED to every RAFTER being cathedral
 Ceiling following the slope of the RAFTERS on
 each side

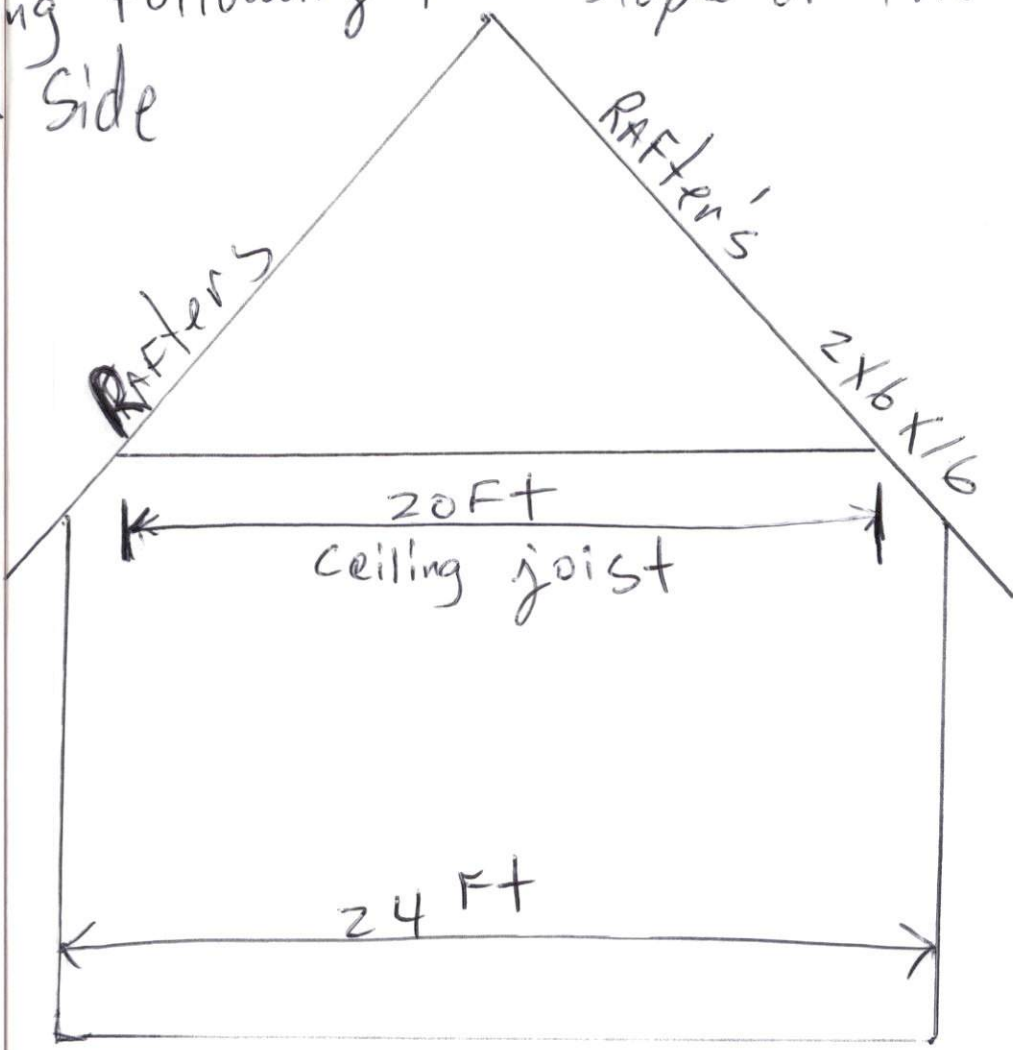

Gable end

ceiling approx. 2 Foot Above the wall height
 which is 8 FT making ceiling height approx 10 FT
 From Floor, purlins going From Gable to Gable
 ALSO Strongbacked on top side of ceiling joist.