


149 Thistle Court dr.

PLANS FOR CEILING ON GARAGE  
24X36

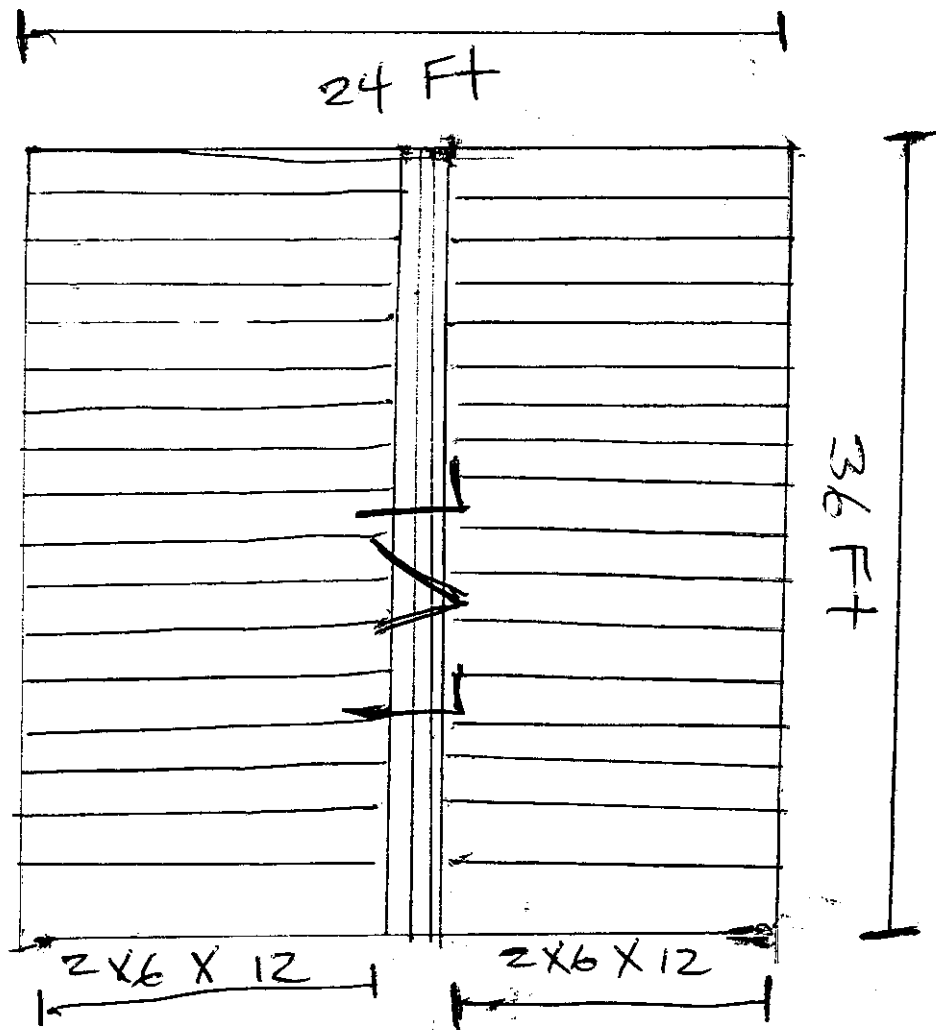

Ceiling - 2 - 36 Ft LVL nailed together (2x10x36)  
Sitting on top of wall's at Gable end's.  
2x6x12 sitting on wall nailed to rafters with  
a notch at LVL side sitting on 3/4 ledger every  
16 inches apart - 7/16 OSB plywood to finish  
out ceiling nailed 6-8 inches apart on every  
ceiling joist. 3 16d nail's under each joist  
on ledger at LVL side