
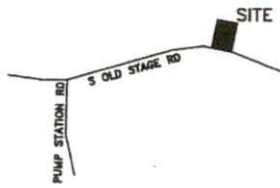


Book of maps PC#F Vol. — Page SL 614C Book — Page — County HARNETT

Block — Lot — Subdivision CLARIS JAMES TREADWAY and wife, HELENE L. TREADWAY

EIP=Existing Iron Pipe NIP=New Iron Pipe

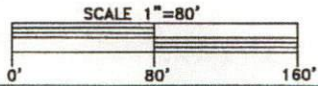


VICINITY MAP NOT TO SCALE

I certify that this map was drawn under my supervision from an actual survey made under my supervision (deed description recorded in Book 3865, page 701 or other reference source); that the boundaries not surveyed are indicated as drawn from information in Book PC#F SL 614C or other reference source; that the precision or positional accuracy is 1:10,000+; and that this map meets the requirements of The Standards of Practice for Land Surveying in North Carolina (21 NCAC 56.1606). This 22 day of MAY, 2023.



N/F BRUCE & PAMELA CALLAHAN
DB 1163 PG 765
PC#F SLIDE 608B

MAP NOT FOR RECORDATION

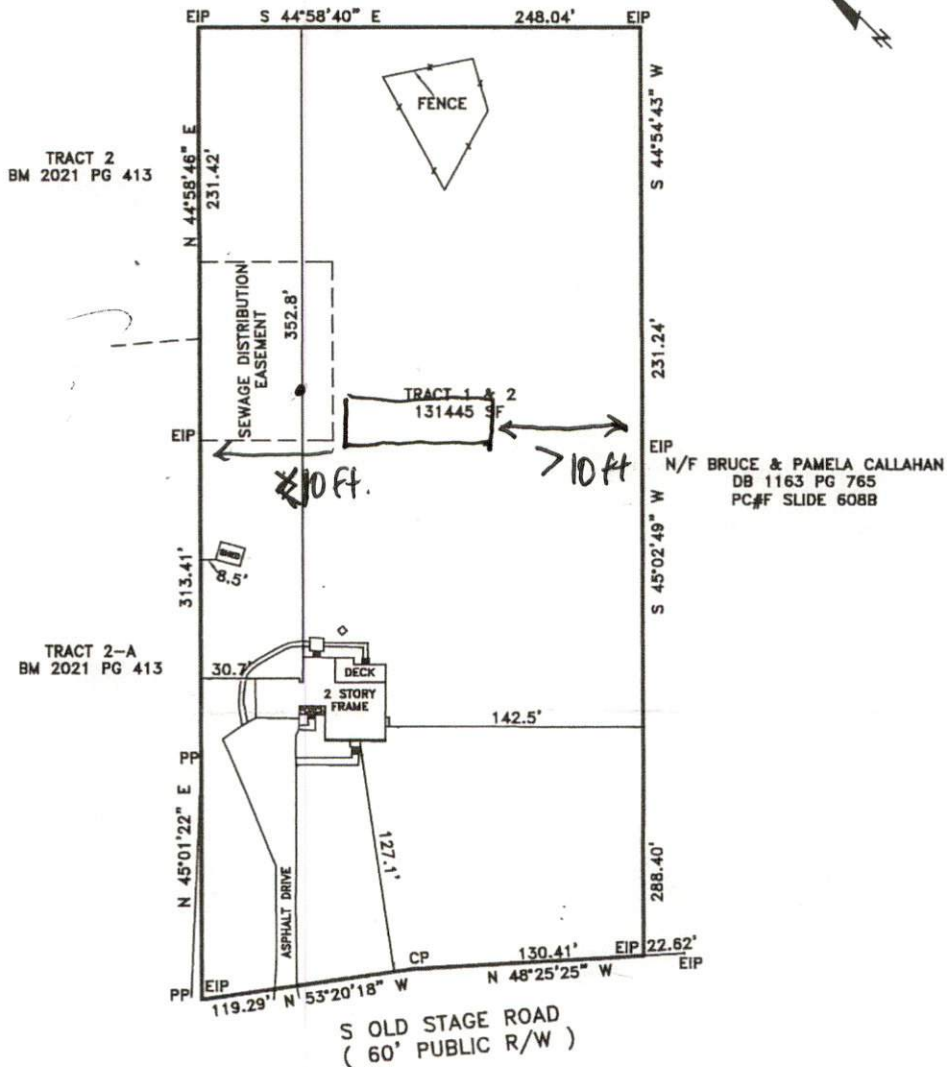

Drawn By JLT Surveyed By JRT Date 05-22-23 Dwg.# JB4599

PROPERTY OF:
CHRISTINA ANNE PACIA
4235 S OLD STAGE ROAD
ERWIN, NC 28339

JACK R. THOMASON, PLS
4969 US HWY 401 SOUTH
YOUNGSVILLE, NC 27596
PHONE: 919-556-3307