

A-SECTION HITCH END

B-SECTION HITCH END

WIND-1-9	DIAPHRAGM = 172 PLF		
SHEARWALL	DESIGN PLF	SHEAR AREA	JOISTS
A	210 PLF	104'	2
B	210 PLF	104'	2
C			
D			
E			
F			
G			

BRAND	SCHULT	SERIES	MD32
CLAYTON HOME BUILDING GROUP			

REVISIONS	BY	DATE

GENERAL NOTES

CEILING HEIGHT = 96.00-108.00 OPT.

REFER TO DAPIA PAGE MMP-2.0 FOR AREA LIGHT & VENT

REFER TO DAPIA PAGE EL-1.2 FOR ELEC. SYMBOL & BRANCH CIRCUIT NUMBER

FLOOR FRAMING SPACING = 16


TOTAL WINDOW SQFT = 136.1

DRAWING TITLE


MASTER PLAN

3610 FURNACE


RETURN AIR REQUIREMENTS		INDICATES FREE END SHEAR WALL WITH BLOCKING	
①	20"x30" GRILL REQUIRED	◆	THE ' ' SPECIFIES THAT THERE CAN BE NO HOLES IN STUDS IN COLUMNS
②	4"x10" GRILL W/ 2 1/2" DOOR UNDERCUT		
③	DOOR(S) MUST BE UNDERCUT 2 1/2" MIN.		
④	4"x24" OR 6"x14" GRILL REQUIRED		
MODEL NAME	1447-9'	SQ. FT.	1533
PLANT	958	DESCRIPTION	32X52 3BR-2BA
MODEL NO.	SN252625		
DRAWN BY	RXP	ORIG. DATE	01/14/2021
DATE PRINTED	01/18/2021	SHEET NO.	1-1

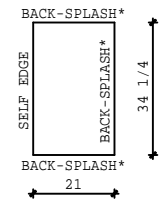


MASTER BATH TOP

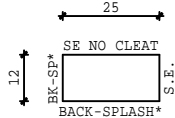


KITCHEN TOP

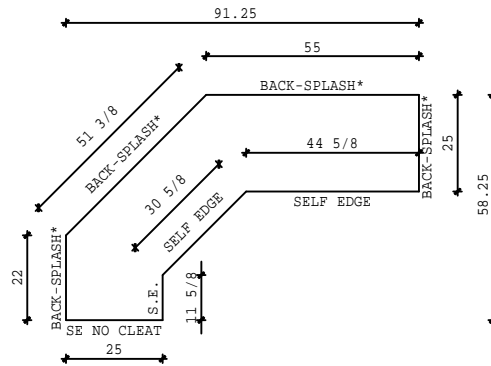


KITCHEN TOP

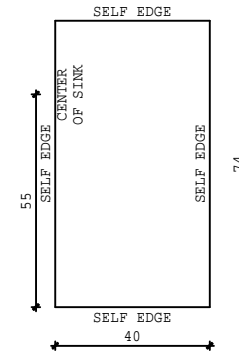


KITCHEN TOP

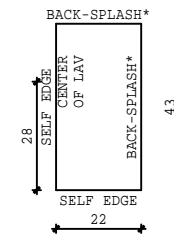


MASTER BATH TOP

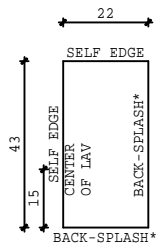


MASTER BATH TOP

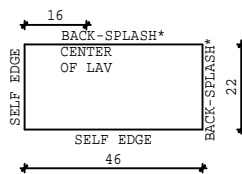

BATH 2 TOP

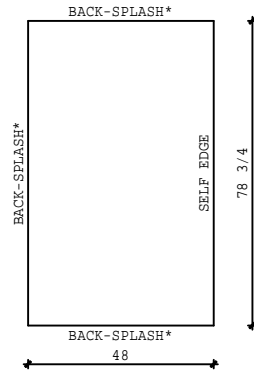

MASTER BATH TOP

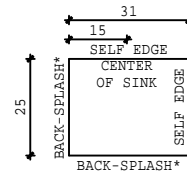

UTILITY TOP


BRAND SCHULT SERIES MD32
CLAYTON HOME BUILDING GROUP

REVISIONS	BY	DATE

GENERAL NOTES
* DENOTES NO GIMP W/TILE OPTION

DRAWING TITLE
COUNTER TOPS


MODEL NAME 1447-9'		SQ. FT. 1542	
PLANT 958	DESCRIPTION 32X52 3BR-2BA	MODEL NO. SN252625	
DRAWN BY RXP	ORIG. DATE 01/14/2021	DATE PRINTED 01/18/2021	SHEET NO. 18-1

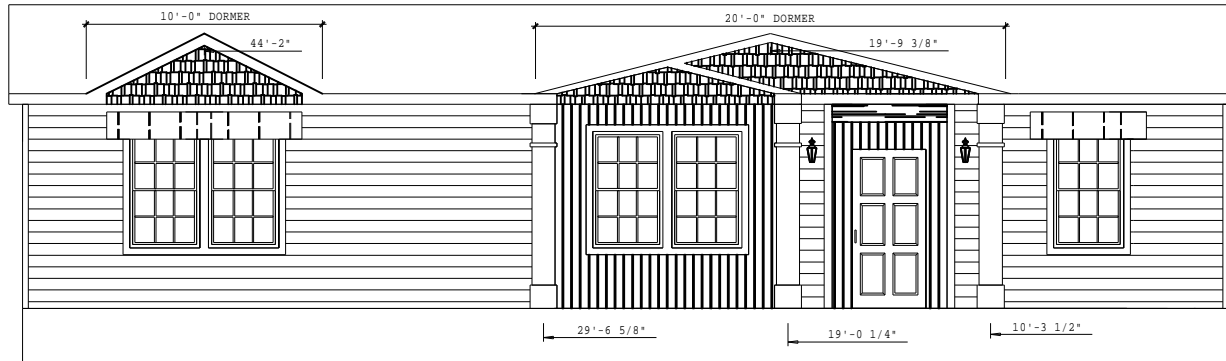

FRONT ELEVATION

RIGHT SIDE ELEVATION

BRAND SCHULT	SERIES MD32	REVISIONS	BY	DATE	GENERAL NOTES	DRAWING TITLE EXTERIOR ELEVATION FRONT & RIGHT SIDE	MODEL NAME 1447-9'	SQ. FT. 1533
CLAYTON HOME BUILDING GROUP							PLANT 958	DESCRIPTION 32X52 3BR-2BA
							MODEL NO. SN252625	
							DRAWN BY RXP	ORIG. DATE 01/14/2021
							DATE PRINTED 01/18/2021	SHEET NO. 20-1

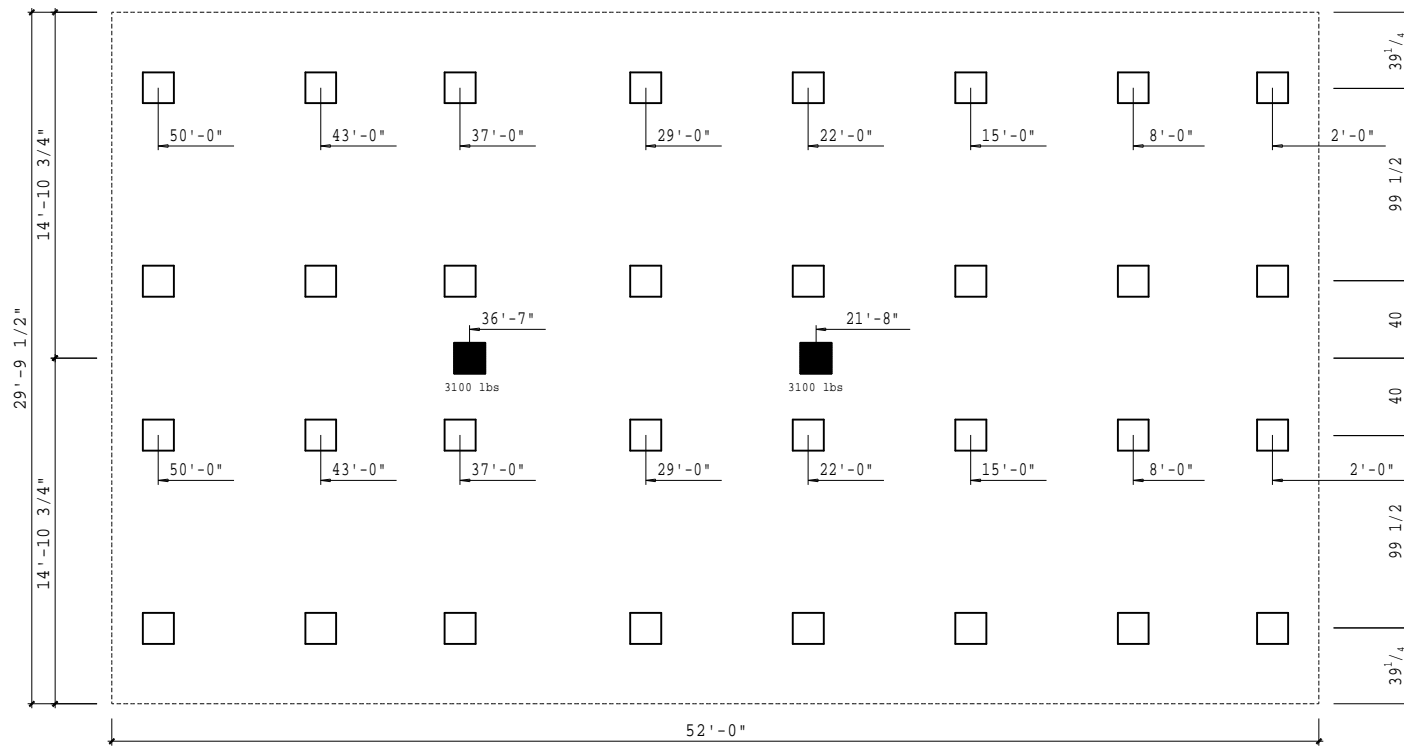

SERVICE ENTRANCE LEGEND	
E	= ELECTRICAL DROP
W	= WATER INLET
D	= DWV PLUMBING DROP
G	= GAS INLET
NOTE: ALL LOCATIONS ARE APPROXIMATE	

PIER LEGEND	
	= SUPPORT AT MATING COLUMN
	= SUPPORT UNDER MATING WALL
	= SUPPORT UNDER MATING OPENING
	= SUPPORT AT PORCH/RECESSED ENTRY
	= SUPPORT UNDER MAIN I-BEAM
	= SUPPORT UNDER PERIMETER WALL
	= SUPPORT AT CROSS I-BEAM BASEMENT

CRANSPACE VENTILATION	1542 SQ. FT. OF CRANSPACE AREA
VENTILATION IS BASED ON 144 SQ. IN. OF VENT FOR EVERY 300 SQ. FT. OF CRANSPACE AREA WITH APPROVED VAPOR RETARDER MATERIAL. ONE SUCH VENT MUST BE WITHIN 3 FT. OF EACH CORNER	741 SQ. IN. OF VENT REQUIRED 15 VENTS NEEDED @ 52 SQ. IN. EACH 780 SQ. IN. VENTILATION INSTALLED MINIMUM

BRAND	SCHULT	SERIES	MD32
CLAYTON HOME BUILDING GROUP			

REVISIONS	BY	DATE

GENERAL NOTES
 FOOTING SIZES VARY BASED ON SOIL BEARING CAPACITY AND PIER LOADS
 REFER TO INSTALLATION MANUAL FOR PROPER FOOTING SIZING
 () - DIMENSIONS DENOTES 2X6 WALLS OPTION

DRAWING TITLE
PIER SET
99 1/2 BEAM SPACING

MODEL NAME	1447-9'		SQ. FT.	1542
PLANT	DESCRIPTION	MODEL NO.		
958	32X52 3BR-2BA	SN252625		
DRAWN BY	ORIG. DATE	DATE PRINTED	SHEET NO.	
RXP	01/14/2021	01/18/2021	21-PS-99	