


- = Future Bushes
- = Existing Fence

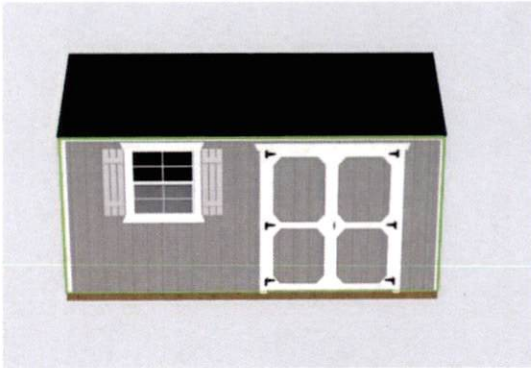

Size: 10x16 (L x W) 8-6 (Height)


Panel Color: Gap Gray

Roof: Shingles (Black)

Description: The shed will be outside of our fence near the road. It will be surrounded by bushes once they fully mature.



LOT #105

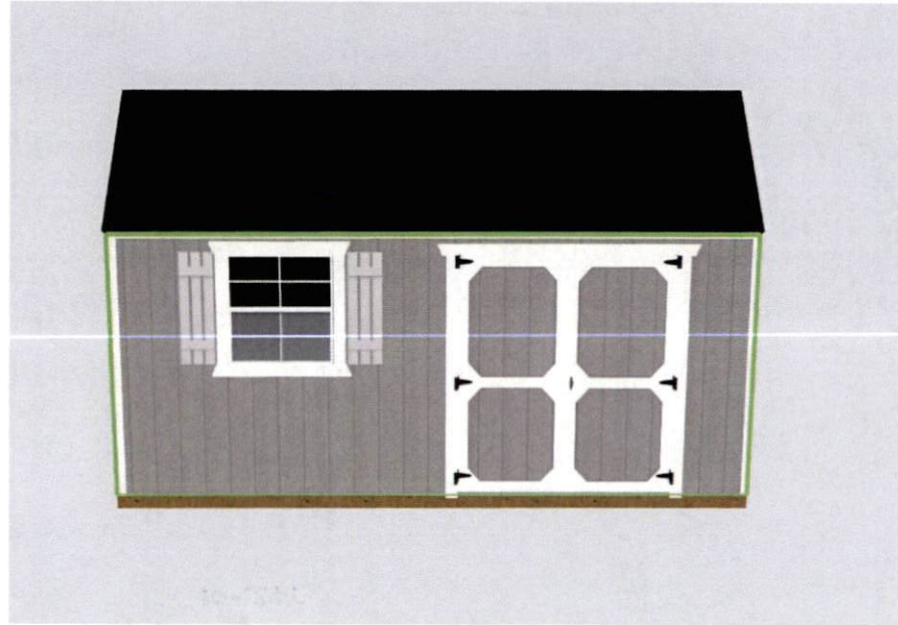

SHED REQUEST

Date Requested: 29APRIL2024