

COMPANY ADDRESS: 1459 tuscan dr fuquay varina nc 27526  
 DATE .....  
 CALL NUMBER IS :9199802349  
 GMAIL : APOLINARROJAS1987@GMAIL.COM




PROYECT ADDRESS ( 129 LITTLE BRANCH DR  
 LILLITON, NC 27546

Fotting



*Handwritten notes:*  
 5/16  
 5/1

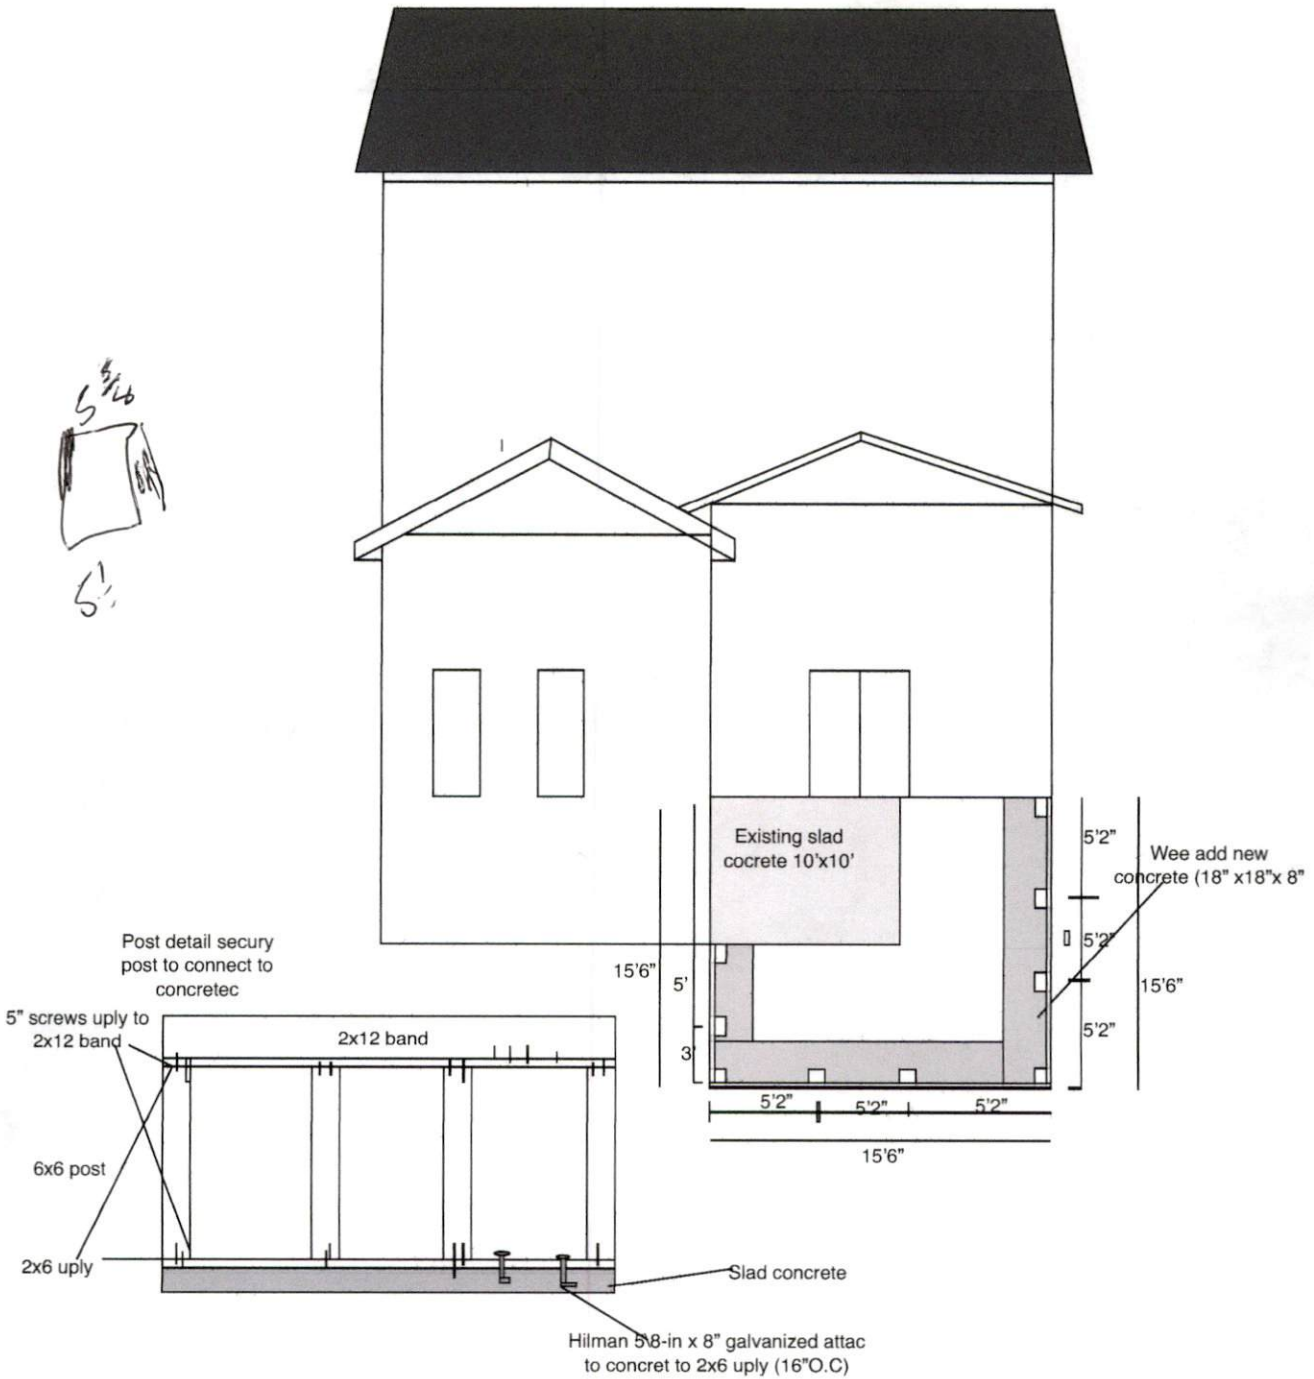


COMPANY ADDRESS: 1459 tuscan dr fuquay varina nc 27526  
 DATE .....  
 CALL NUMBER IS :9199802349  
 GMAIL : APOLINARROJAS1987@GMAIL.COM



PROYECT ADDRES ( 129 LITTLE BRANCH DR  
 LILLITON, NC 27546

POST /GEADER /RAFTER


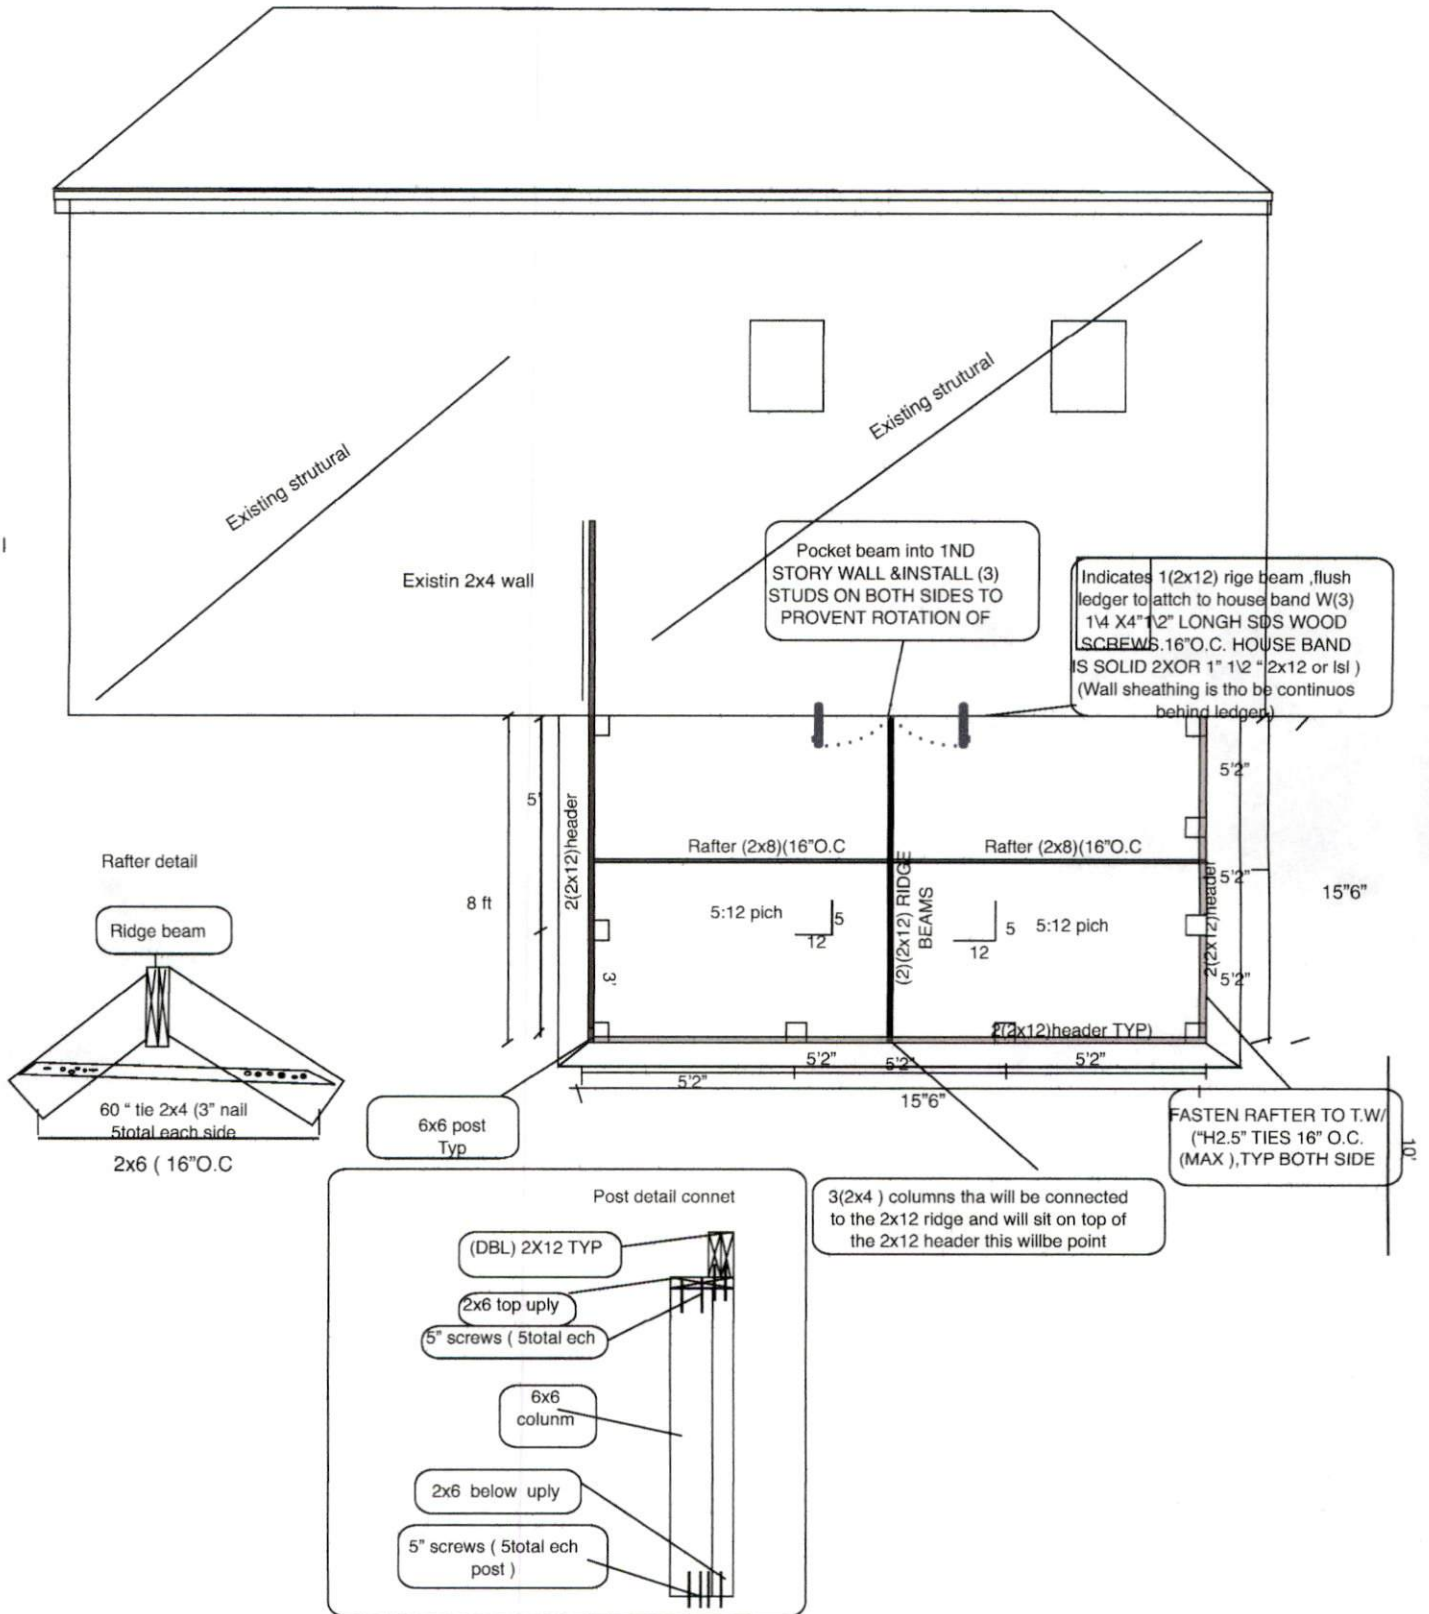


COMPANY ADDRESS: 1459 tuscan dr fuquay varina nc 27526  
DATE .....  
CALL NUMBER IS :9199802349  
GMAIL : APOLINARROJAS1987@GMAIL.COM



PROYECT ADDRESS ( 129 LITTLE BRANCH DR  
LILLITON, NC 27546

Left elevation & righ elevation

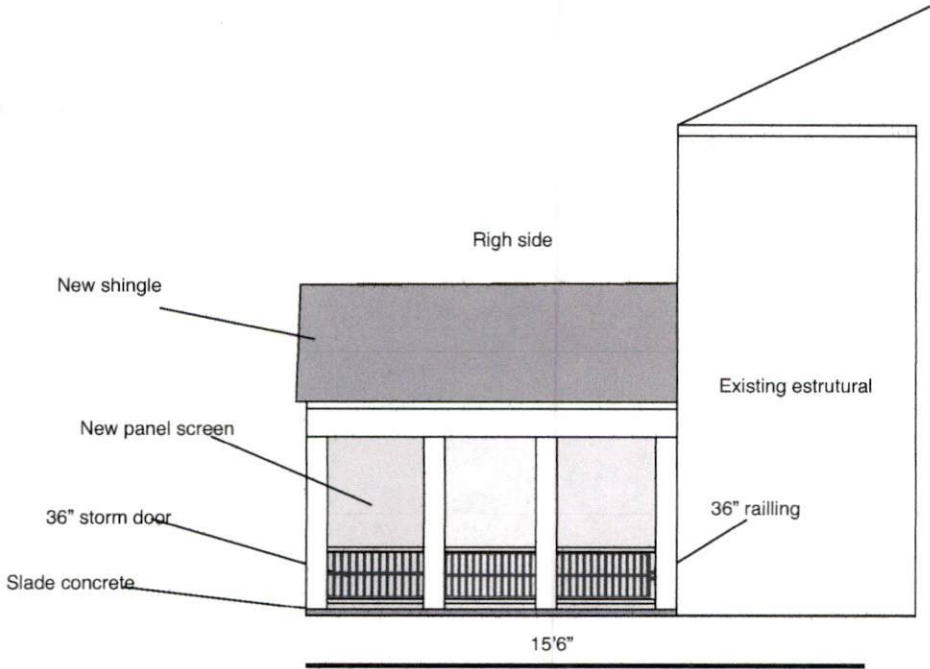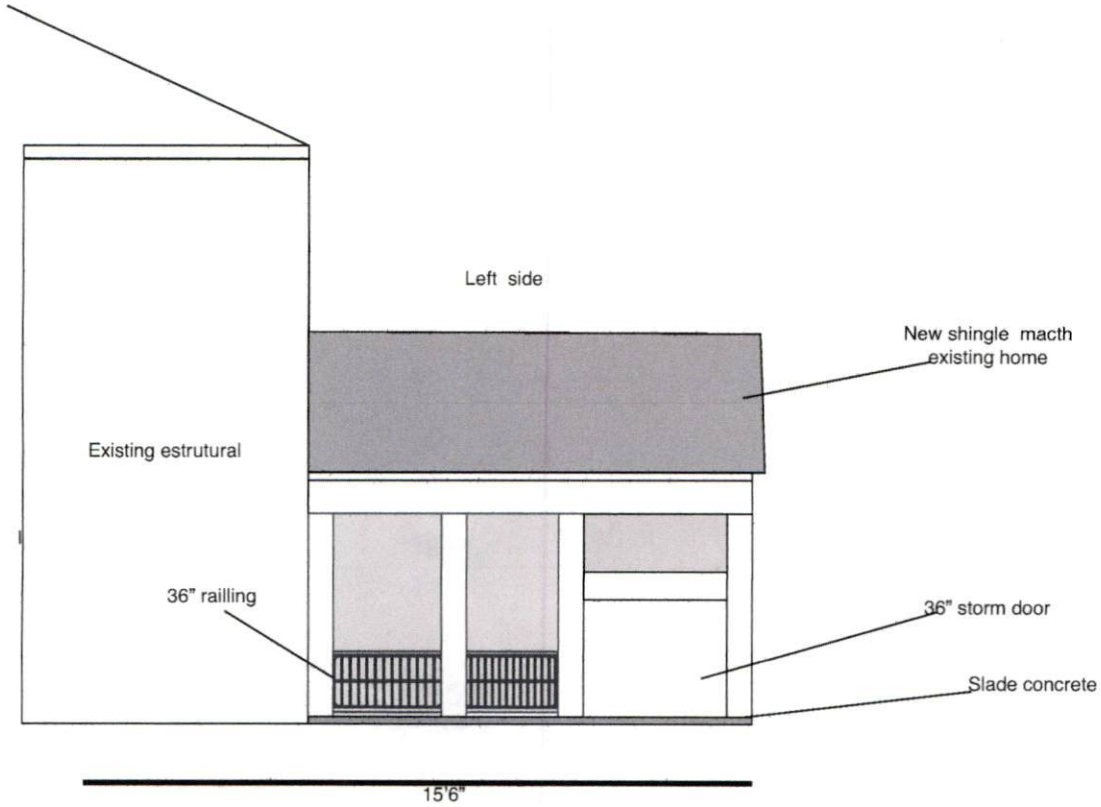


COMPANY ADDRESS: 1459 tuscan dr fuquay varina nc 27526  
DATE .....  
CALL NUMBER IS :9199802349  
GMAIL : APOLINARROJAS1987@GMAIL.COM



PROYECT ADDRESS ( 129 LITTLE BRANCH DR  
LILLITON,NC 27546

FROM ELEVATION

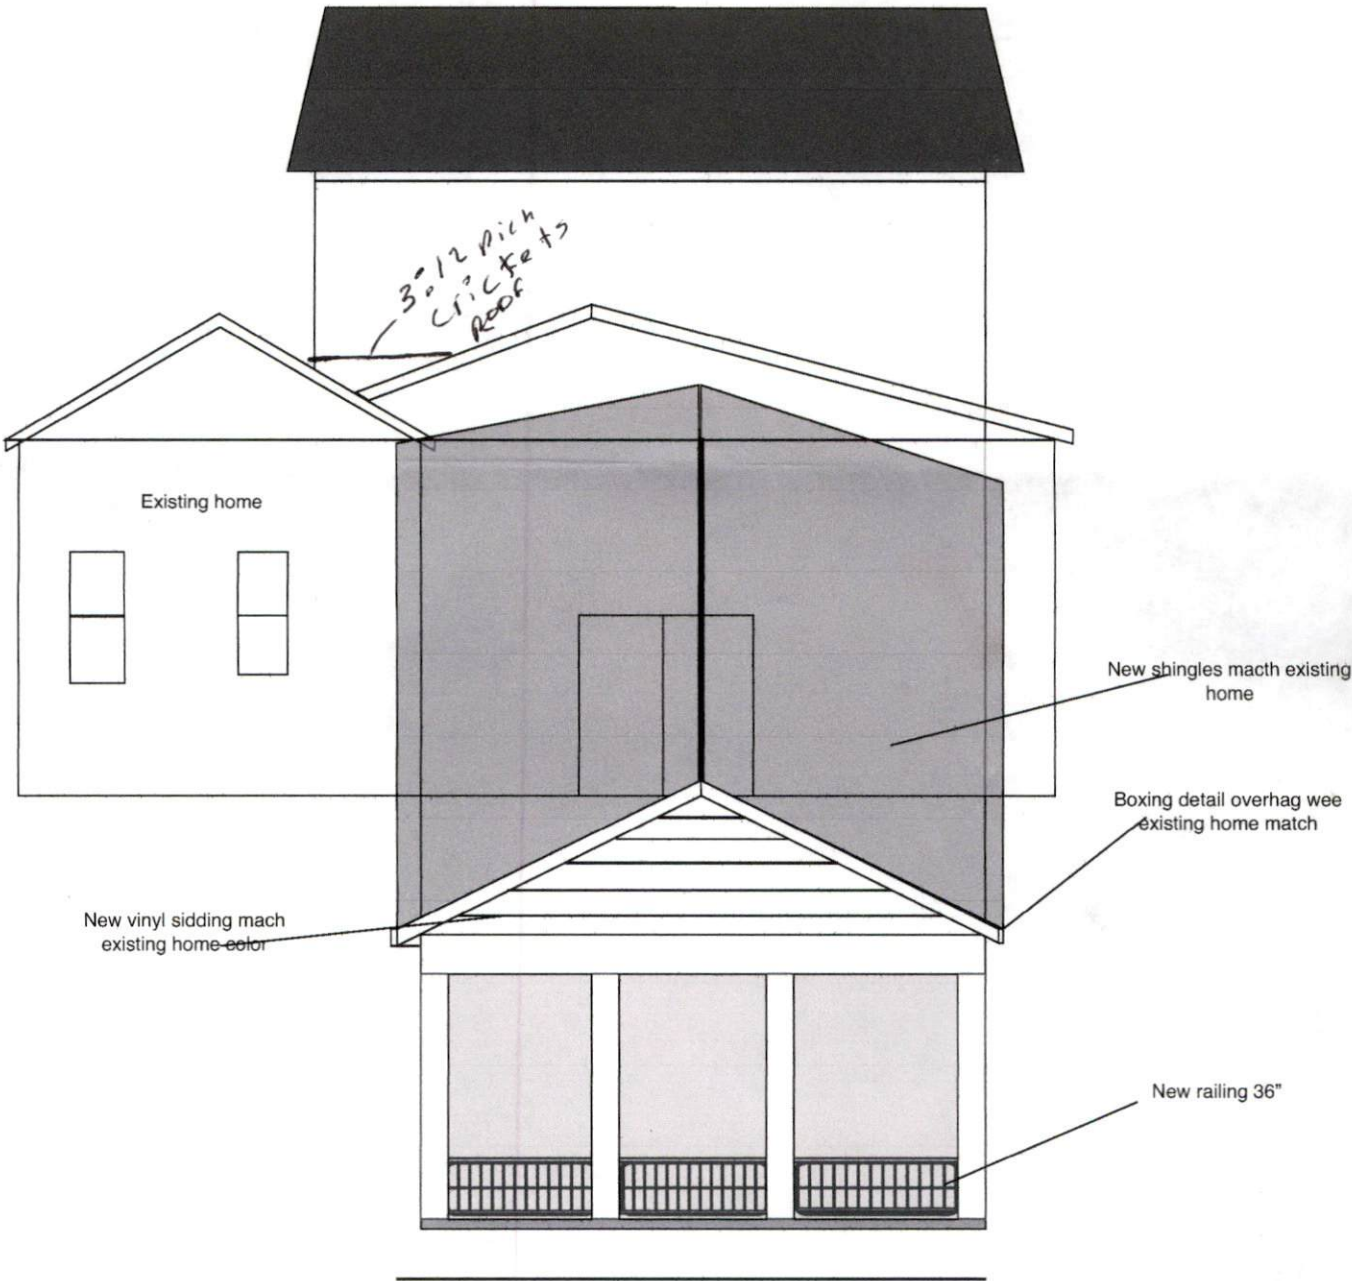

15'6"