


10X16 SCREEN IN ADD-ON TOP VIEW

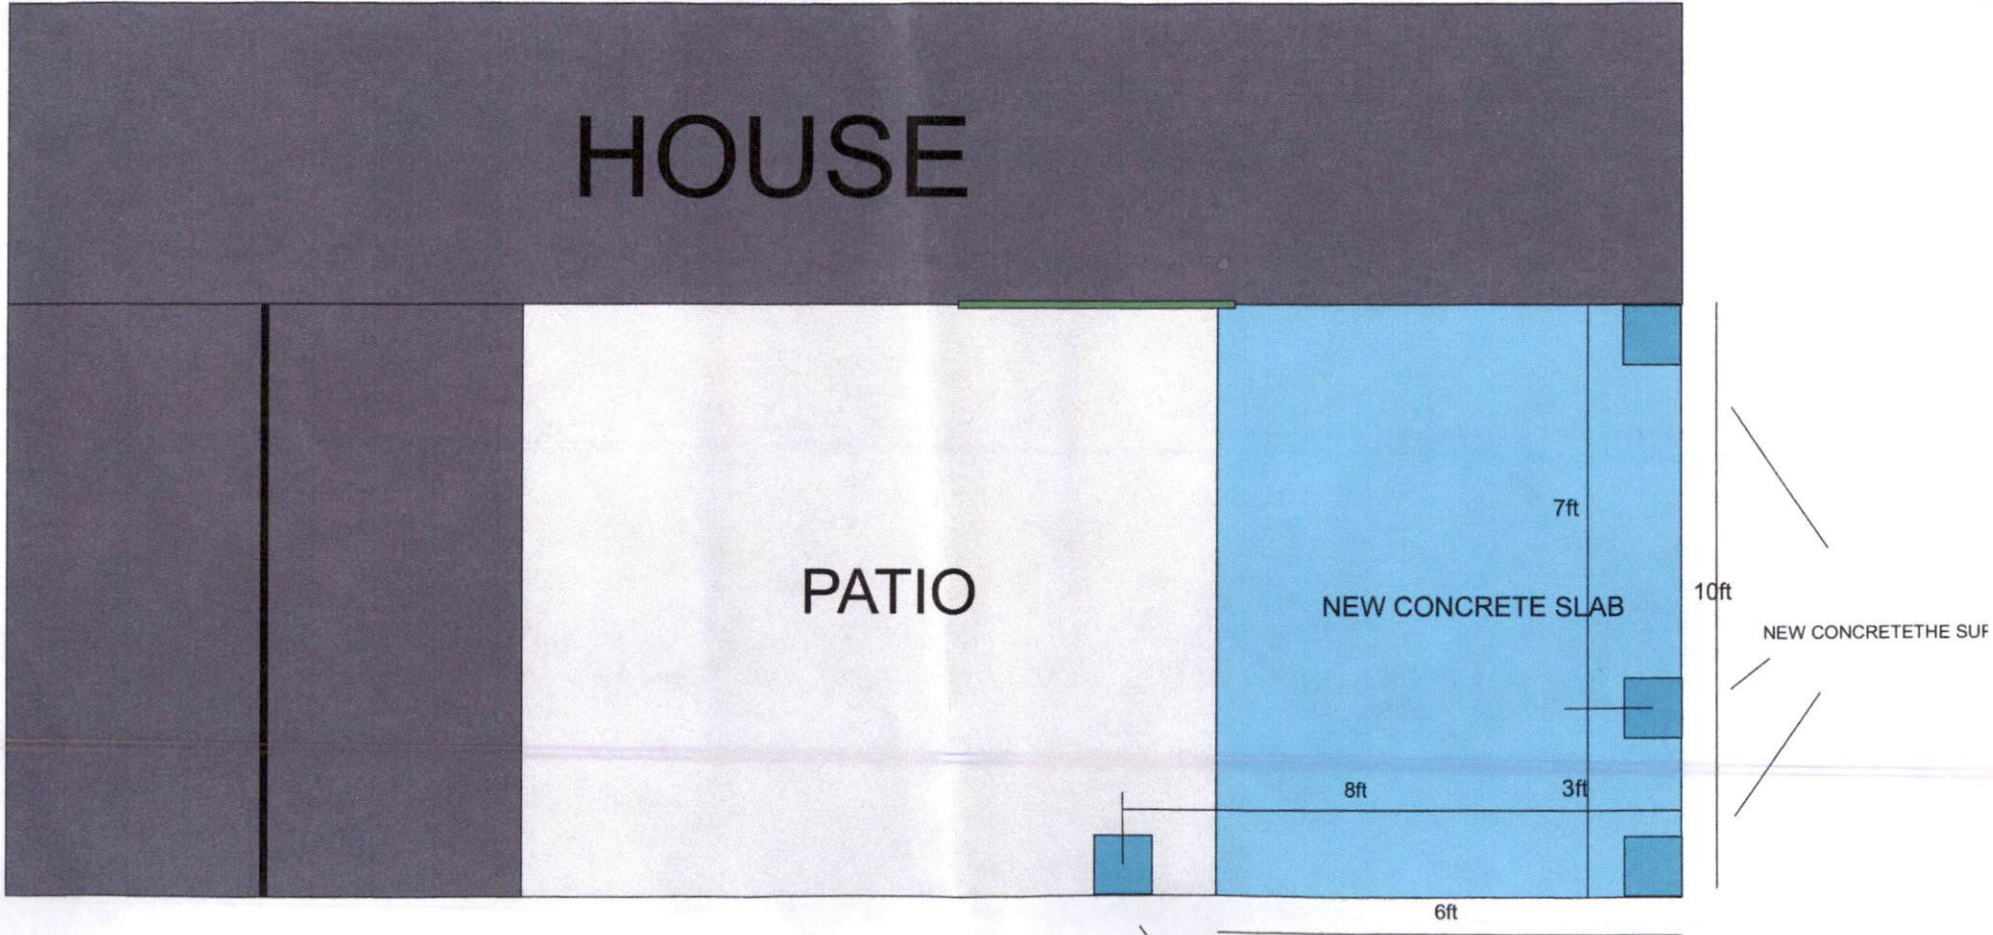

— SLIDING DOOR

■ NEW CONCRETE SLAB 4 INCHES THICK.

NEW CONCRETE THE SUPPORT POST FOR NEW ROOF WILL BE LOCATED

■ NEW CONCRETE 12 INCHES WIDE 12 INCHES LENGTH 12 INCHES THICK.

SIDE VIEW


WITH ADDED SCREEN



NEW CONCRETE SLAD



NEW CONCRETE 12 INCHES WIDE 12 INCHES LENGTH 12 INCHES THICK.

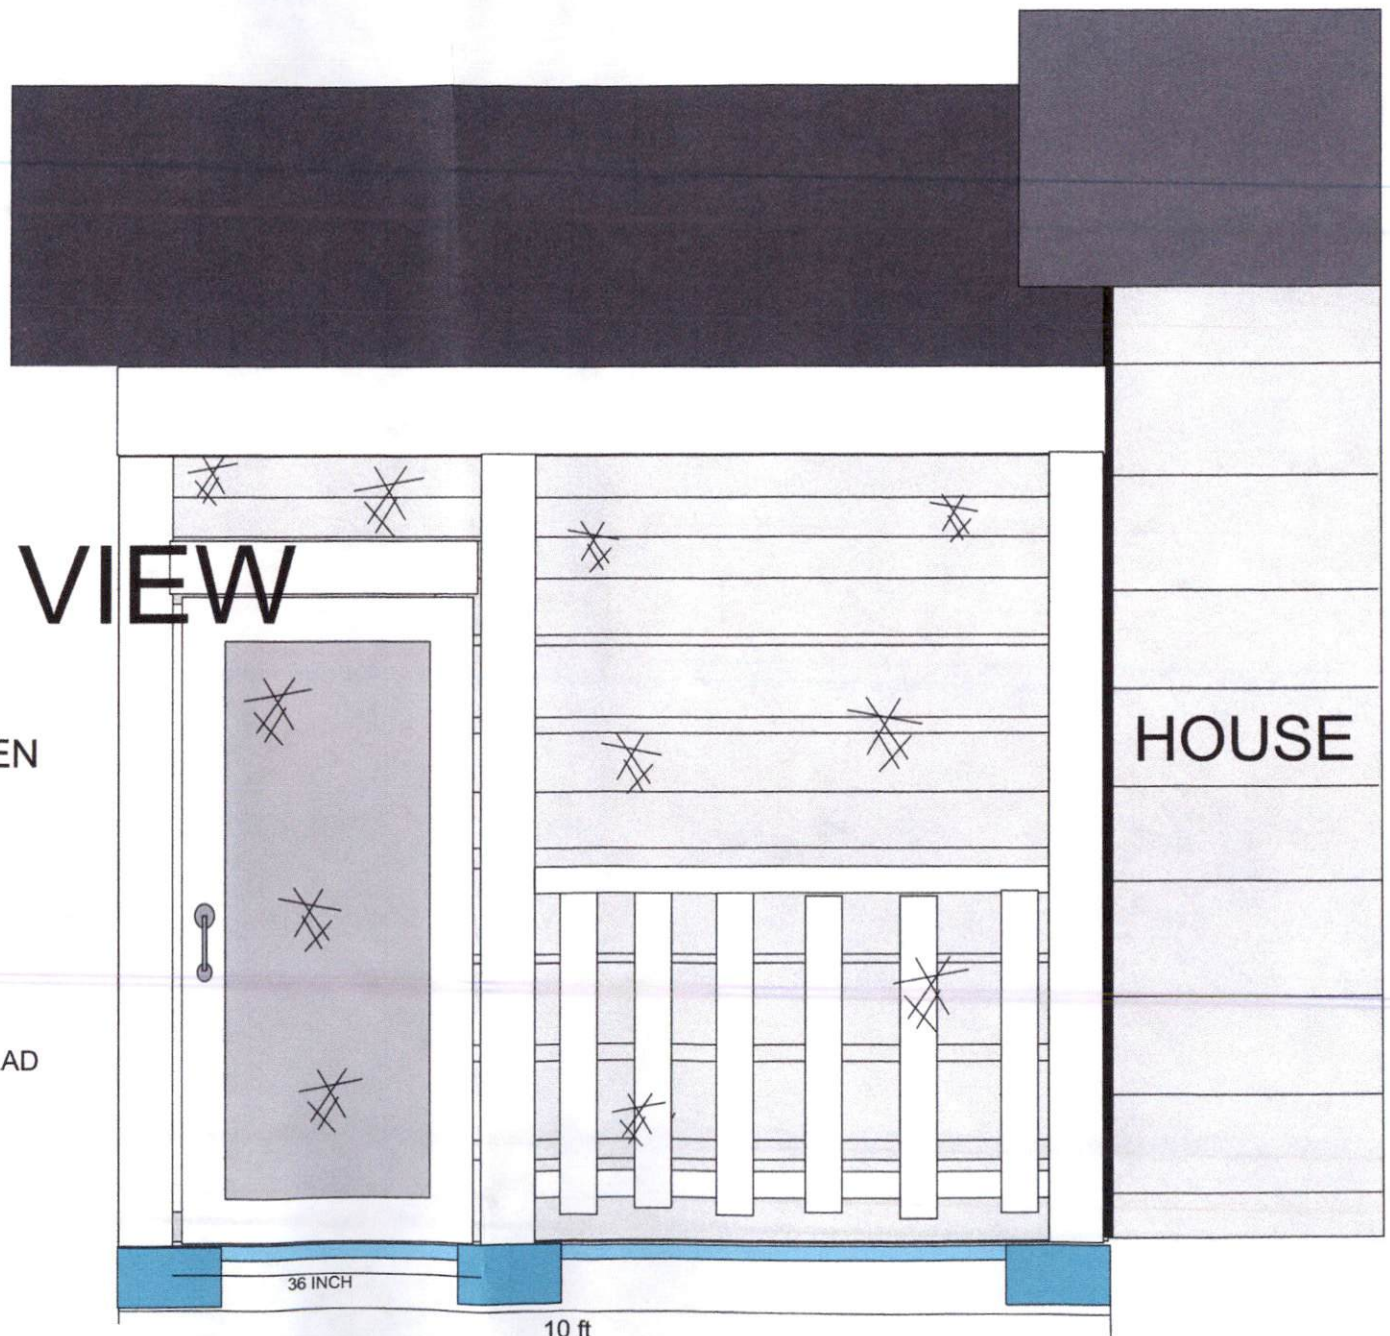

HOUSE

36 INCH

10 ft

CURRENT SIDE VIEW

