


Existing Roof

2x4
Wind Beams

Existing Roof

2) 18 inch x 24-0
4x4

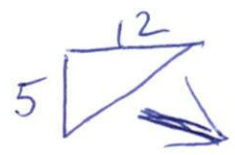

2x10's
Rafters
16" O.C

6x6 WD

3) 2x10's Treated

3) windows
1) Door
This side

3) windows
1) door
This side
6x6 Post
Treated

6x6
Post
Treated

2) 2x6

3) 2x6 studs
Treated

3) 2x6 studs
Treated

2) 2x6
Treated

EZE
BREAZE
windows
2x10's Treated

2x6 walls

4-2 || 4-2 || 4-2 || 4-2 || 4-2

23-0

