



BUILDING DATA:

- 1. CONSTRUCTION TYPE: VB
- 2. OCCUPANCY GROUP: U
- 3. USE: STORAGE SHED
- 4. FIRE SPRINKLERS: NONE
- 5. HEIGHT: 10'-0"

GOVERNING CODES:

- 2018 NC Building Code
- 2015 IRC & IBC

NO ELECTRICAL UNDER THIS PERMIT

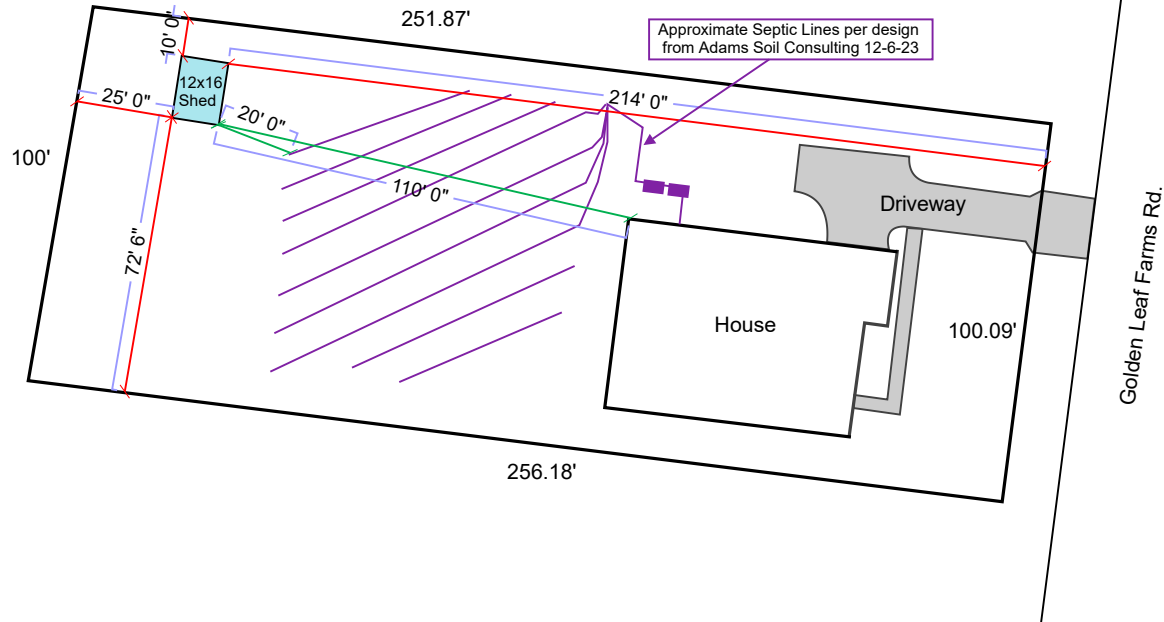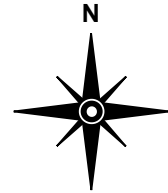

Owner: David Tiano	Parcel#: 0693-14-9642.000	Lot Size: 0.58	Drawn: CA	Purpose of site plan: Placement of 12'x16' Storage Shed
Address: 103 Golden Leaf Farms Rd. Angier, NC 27501	Scale: 1" : 50' 0"	Date: 05/28/2024	Rev: A	

