


NOTES

NOT AN ACTUAL SURVEY  
 PROPERTY SUBJECT TO ABOVE AND BELOW  
 GROUND UTILITIES AND/OR EASEMENTS.  
 THIS LOT IS NOT LOCATED IN  
 A FLOOD HAZARD AREA PER  
 F.E.M.A. MAP #3720068200J  
 EFF. DATE: 10/3/2006 ZONE X

D.B. - DEED BOOK  
 P.C. - PLAT CABINET  
 SP - SCREENED PORCH  
 R/W - RIGHT OF WAY

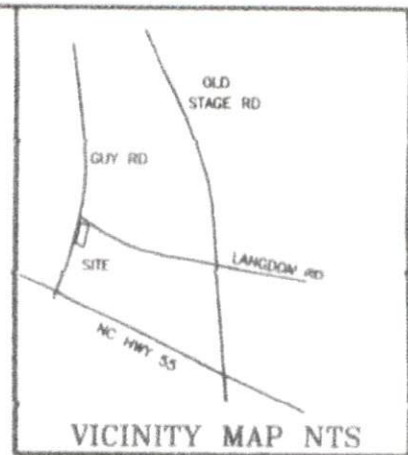


VICINITY MAP NTS

PROPERTY ZONED RA-30

SETBACKS

FRONT - 35'  
 REAR - 25'  
 SIDE - 10'  
 CORNER SIDE - 20'

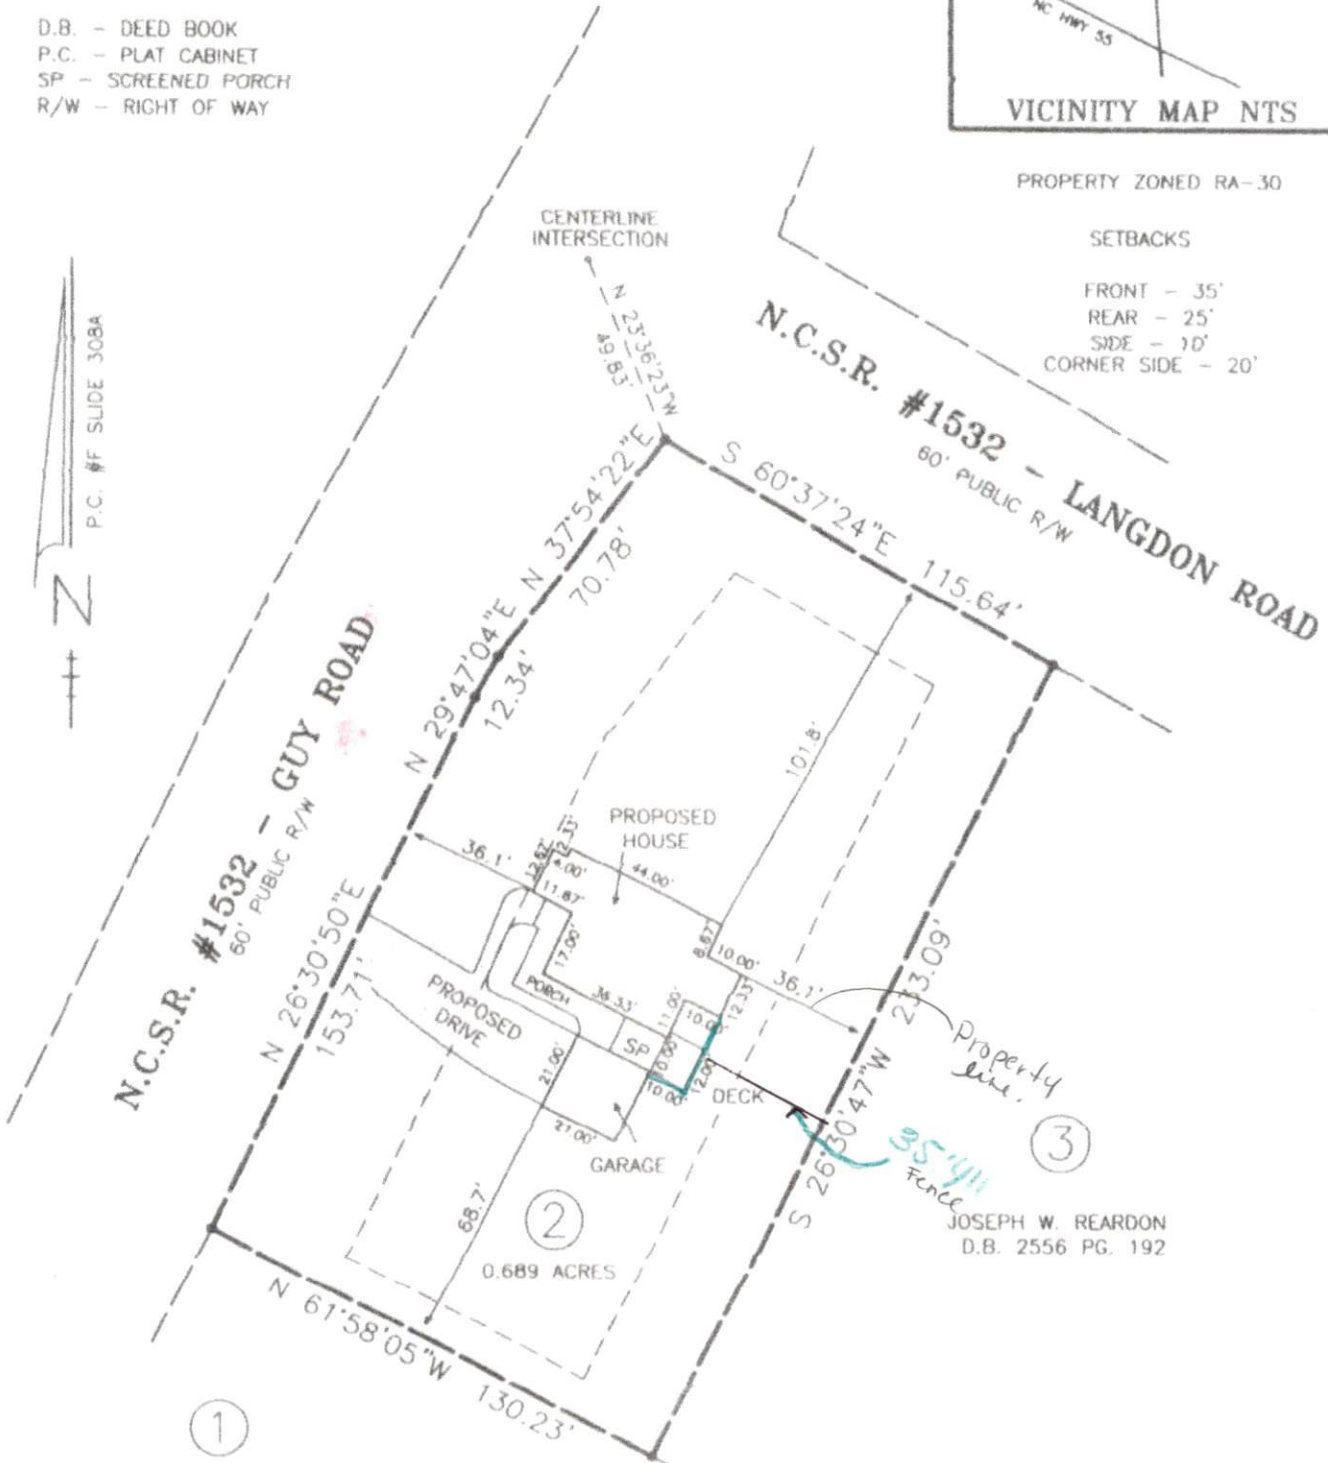

①  
 NANCY S. MYATT  
 D.B. 1303 PG. 637

③  
 JOSEPH W. REARDON  
 D.B. 2556 PG. 192



PROPOSED PLOT PLAN FOR:  
**STANCIL BUILDERS, INC.**

194 GUY ROAD