



380 Red Cedar Way  
Fuquay Varina NC 27526

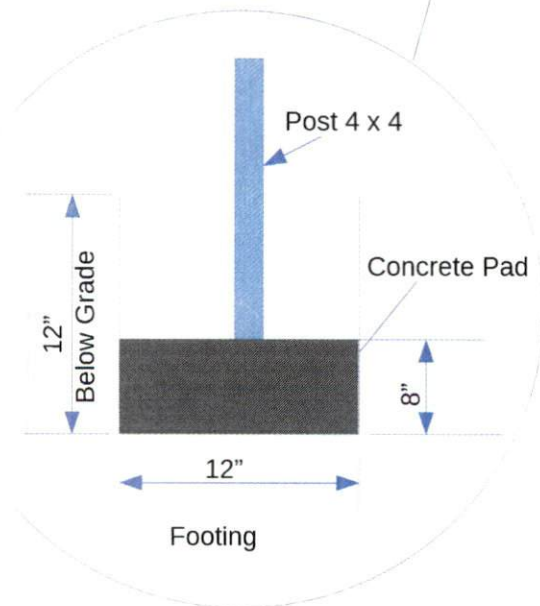

Foundation Plan

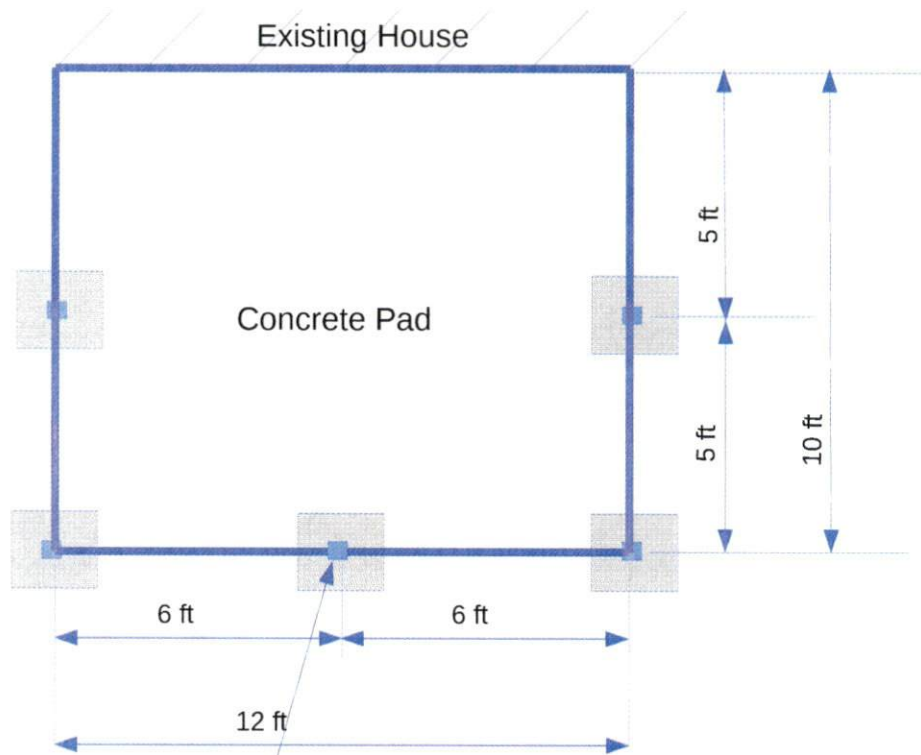


Designed By:  
Aditya Ahlawat

2018 NC State Building Code

380 Red Cedar Way  
Fuquay Varina NC 27526

Roof Plan

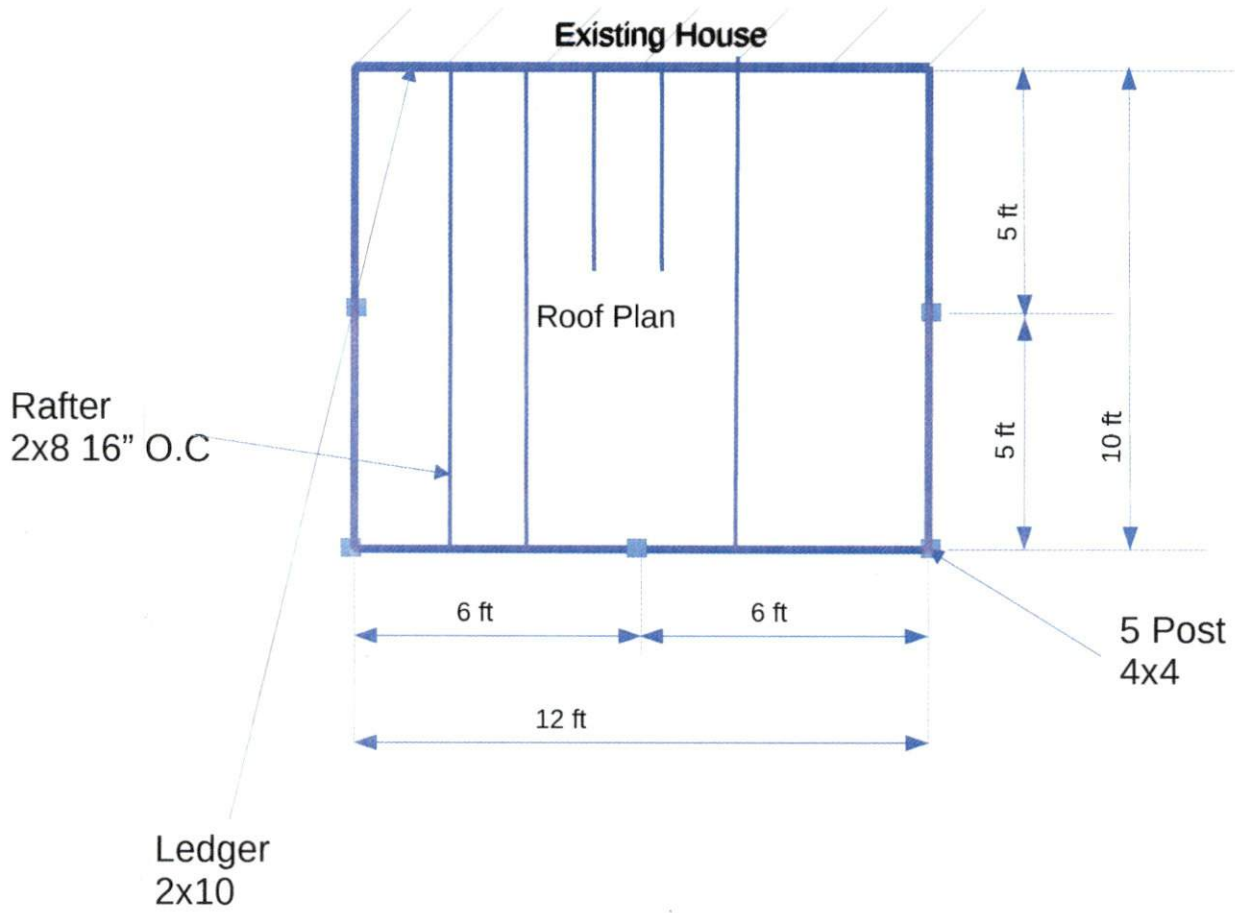


Designed By:  
Aditya Ahlawat

2018 NC State Building Code

380 Red Cedar Way  
Fuquay Varina NC 27526

Elevation

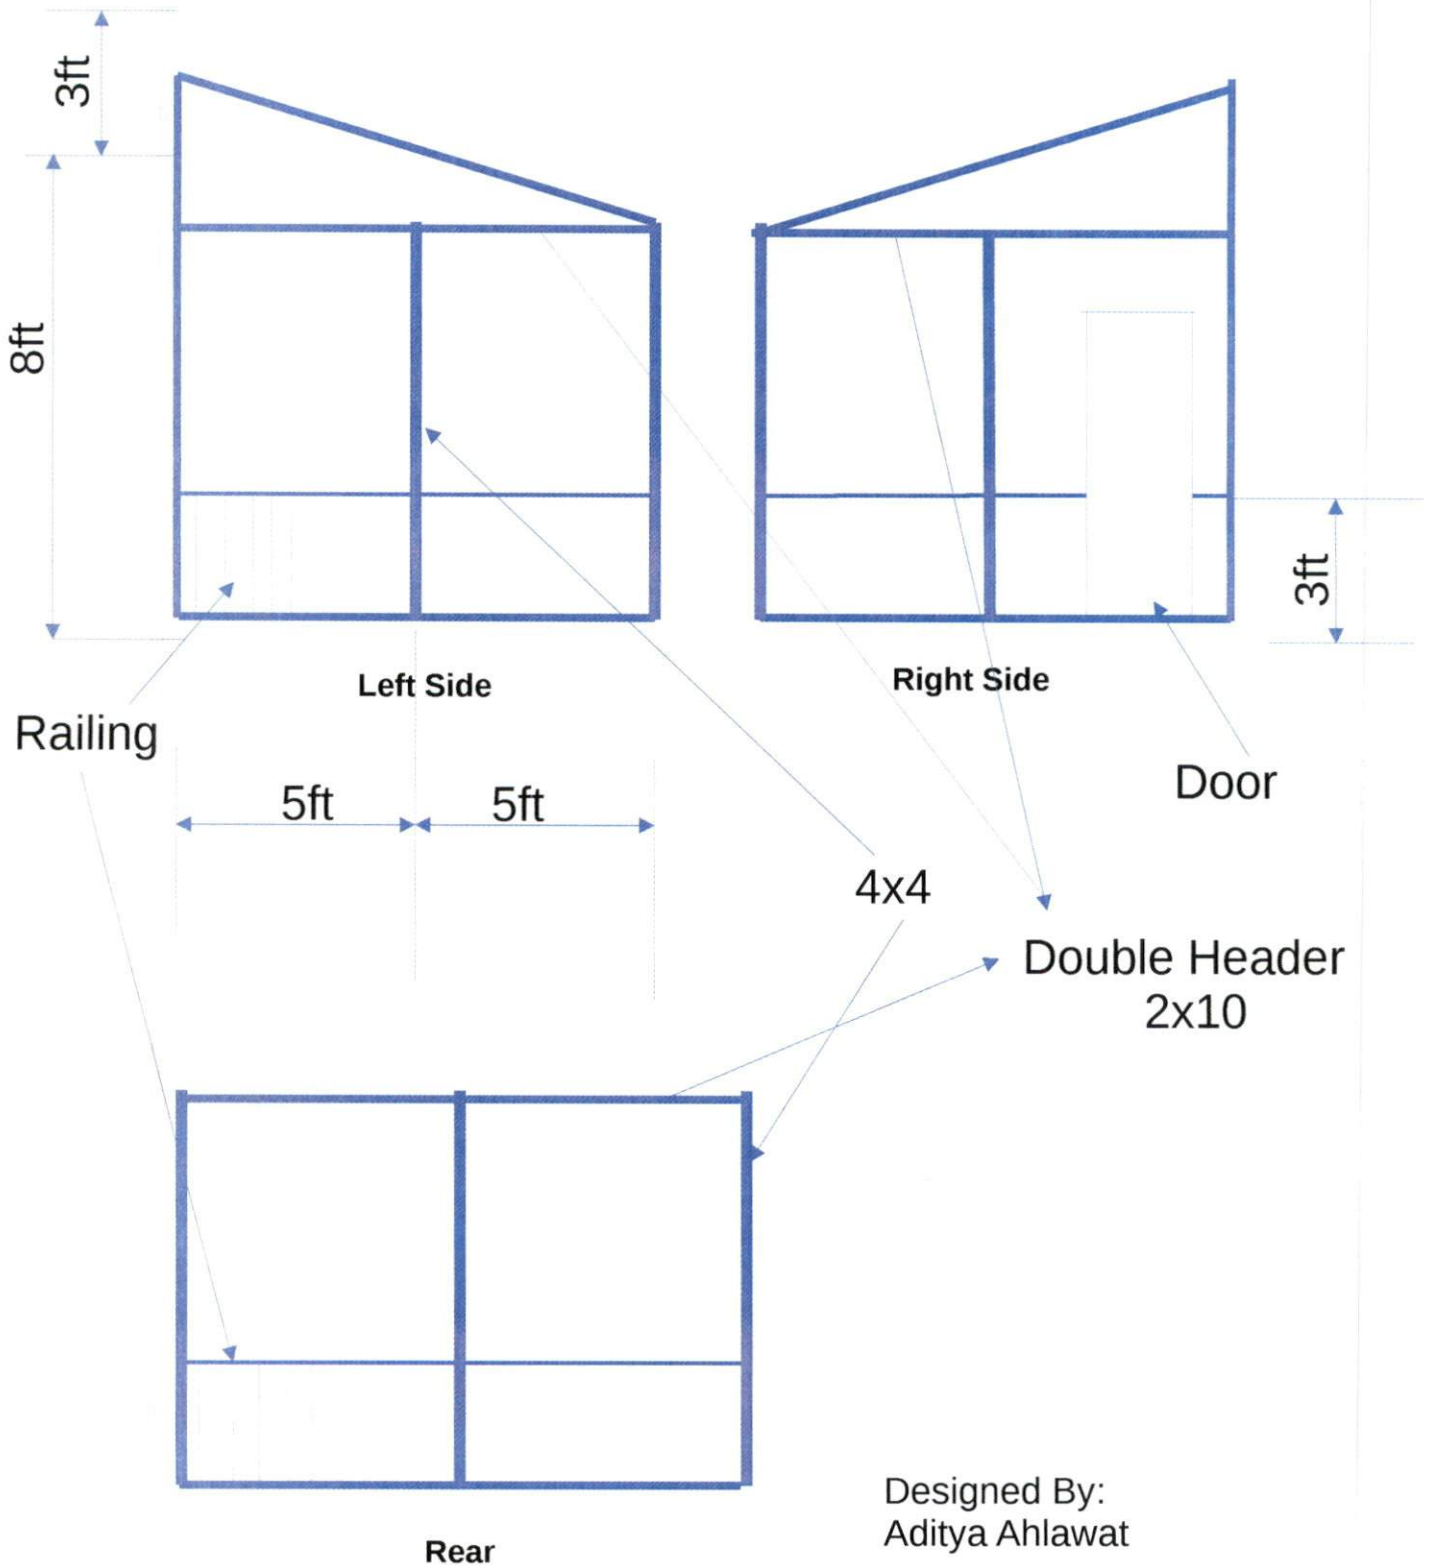

Designed By:  
Aditya Ahlawat

2018 NC State Building Code