
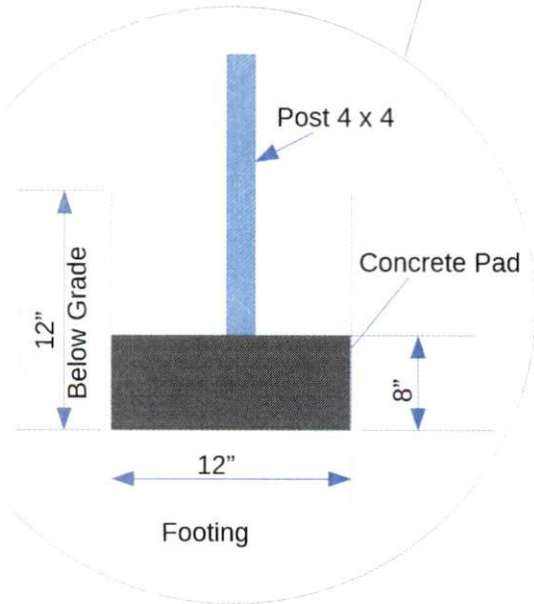


380 Red Cedar Way
Fuquay Varina NC 27526

Foundation Plan

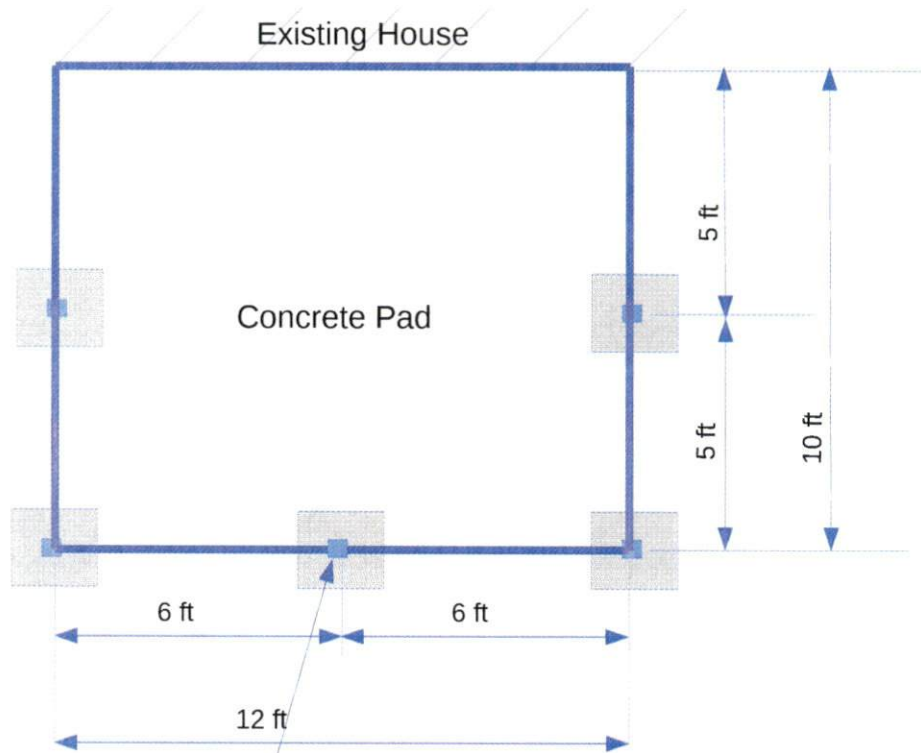


Designed By:
Aditya Ahlawat

2018 NC State Building Code

380 Red Cedar Way
Fuquay Varina NC 27526

Roof Plan

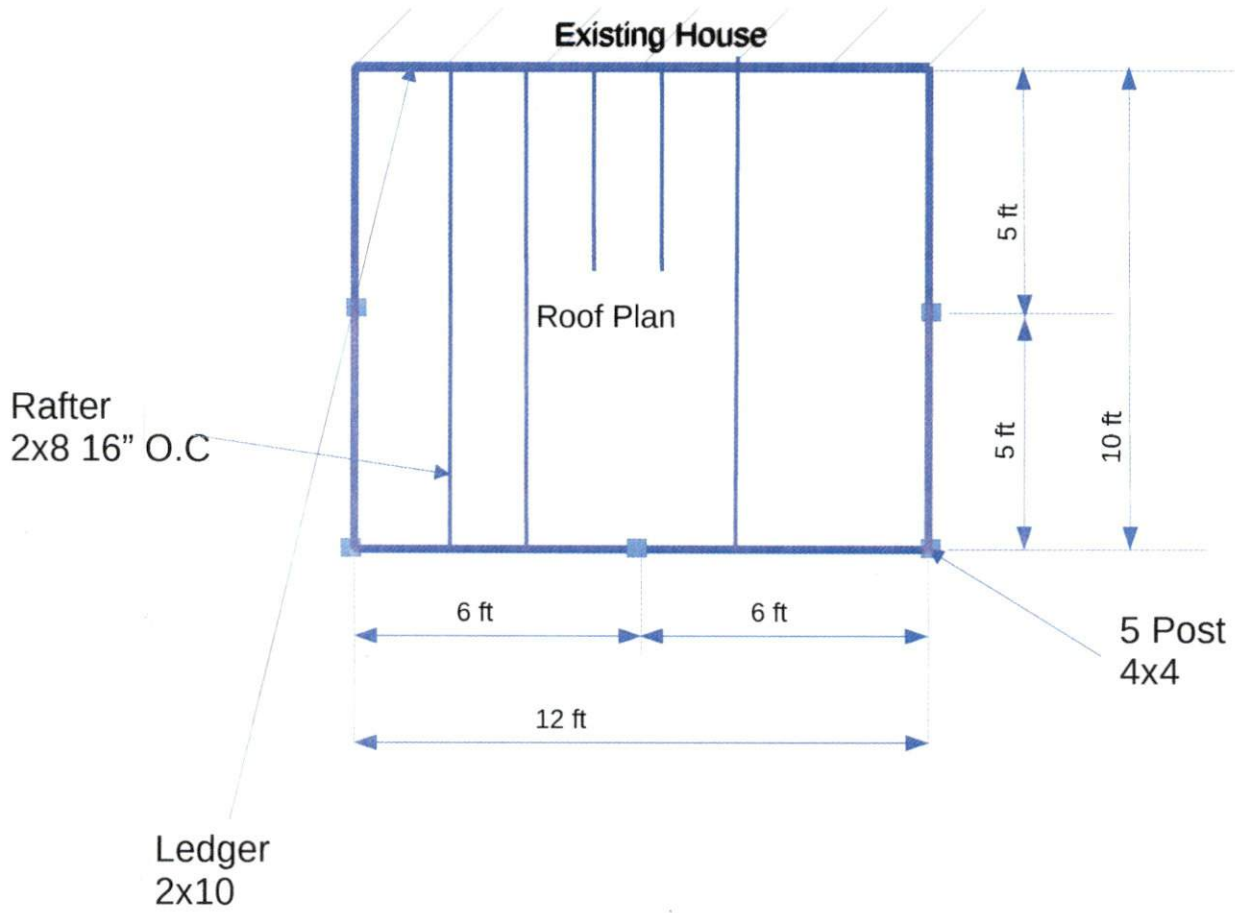


Designed By:
Aditya Ahlawat

2018 NC State Building Code

380 Red Cedar Way
Fuquay Varina NC 27526

Elevation

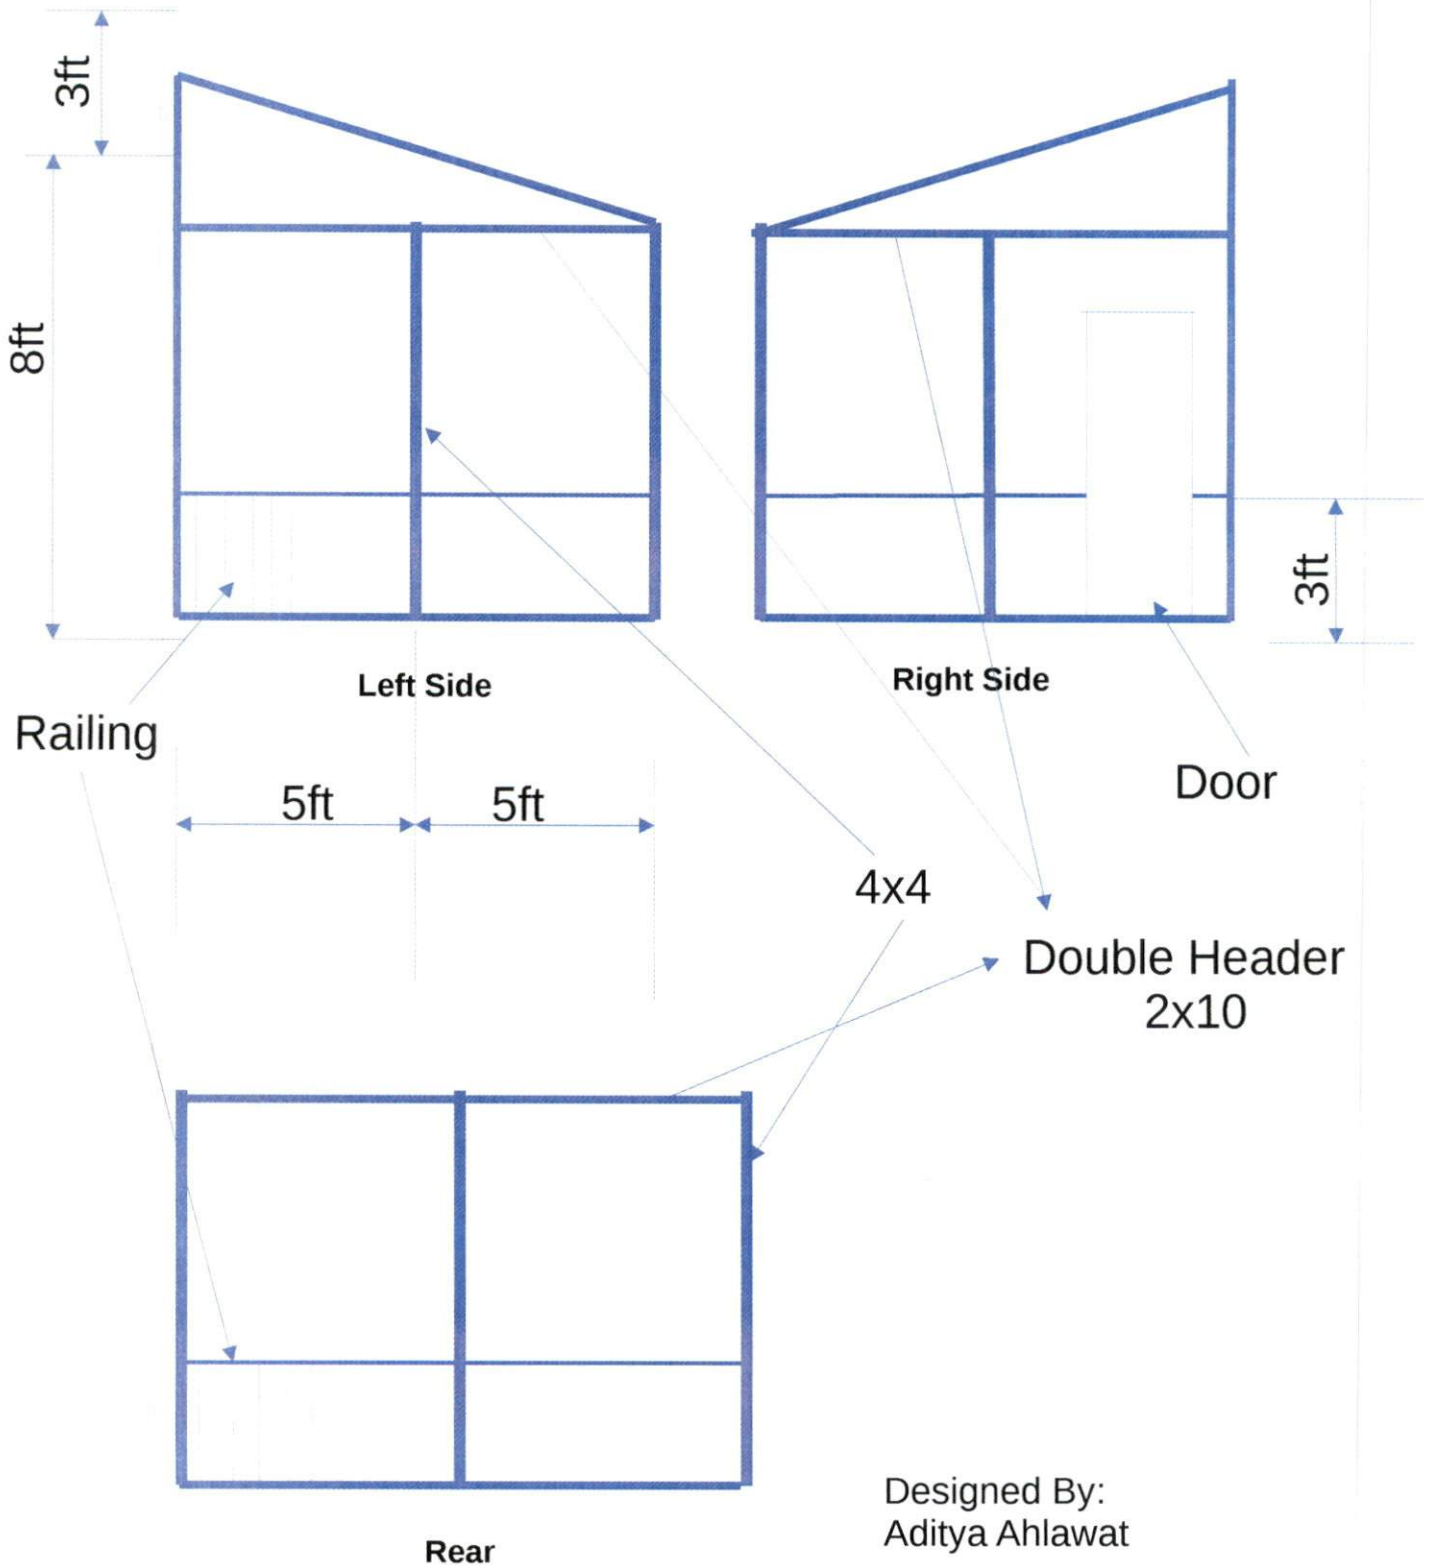

Designed By:
Aditya Ahlawat

2018 NC State Building Code