


(T) TOTAL

PIN: 1602-50-0100.000  
PID: 071601 0105 01  
DB 4418, PG 39

PC#C SLIDE 112C, TRACT 9 (PARTIAL)  
AREA: 57,928 SF / 1.33 AC

N/F  
NICHOLAS WAYNE WESTBROOK  
PIN: 1602-50-1268 000  
PID: 070691 0092 02  
DB 2939, PG 978

NEW LOT 4  
FORMERLY A PORTION OF  
LOTS 7,8,& 9 IN PC C SLIDE 112C  
124,878 SF / 2.86 AC

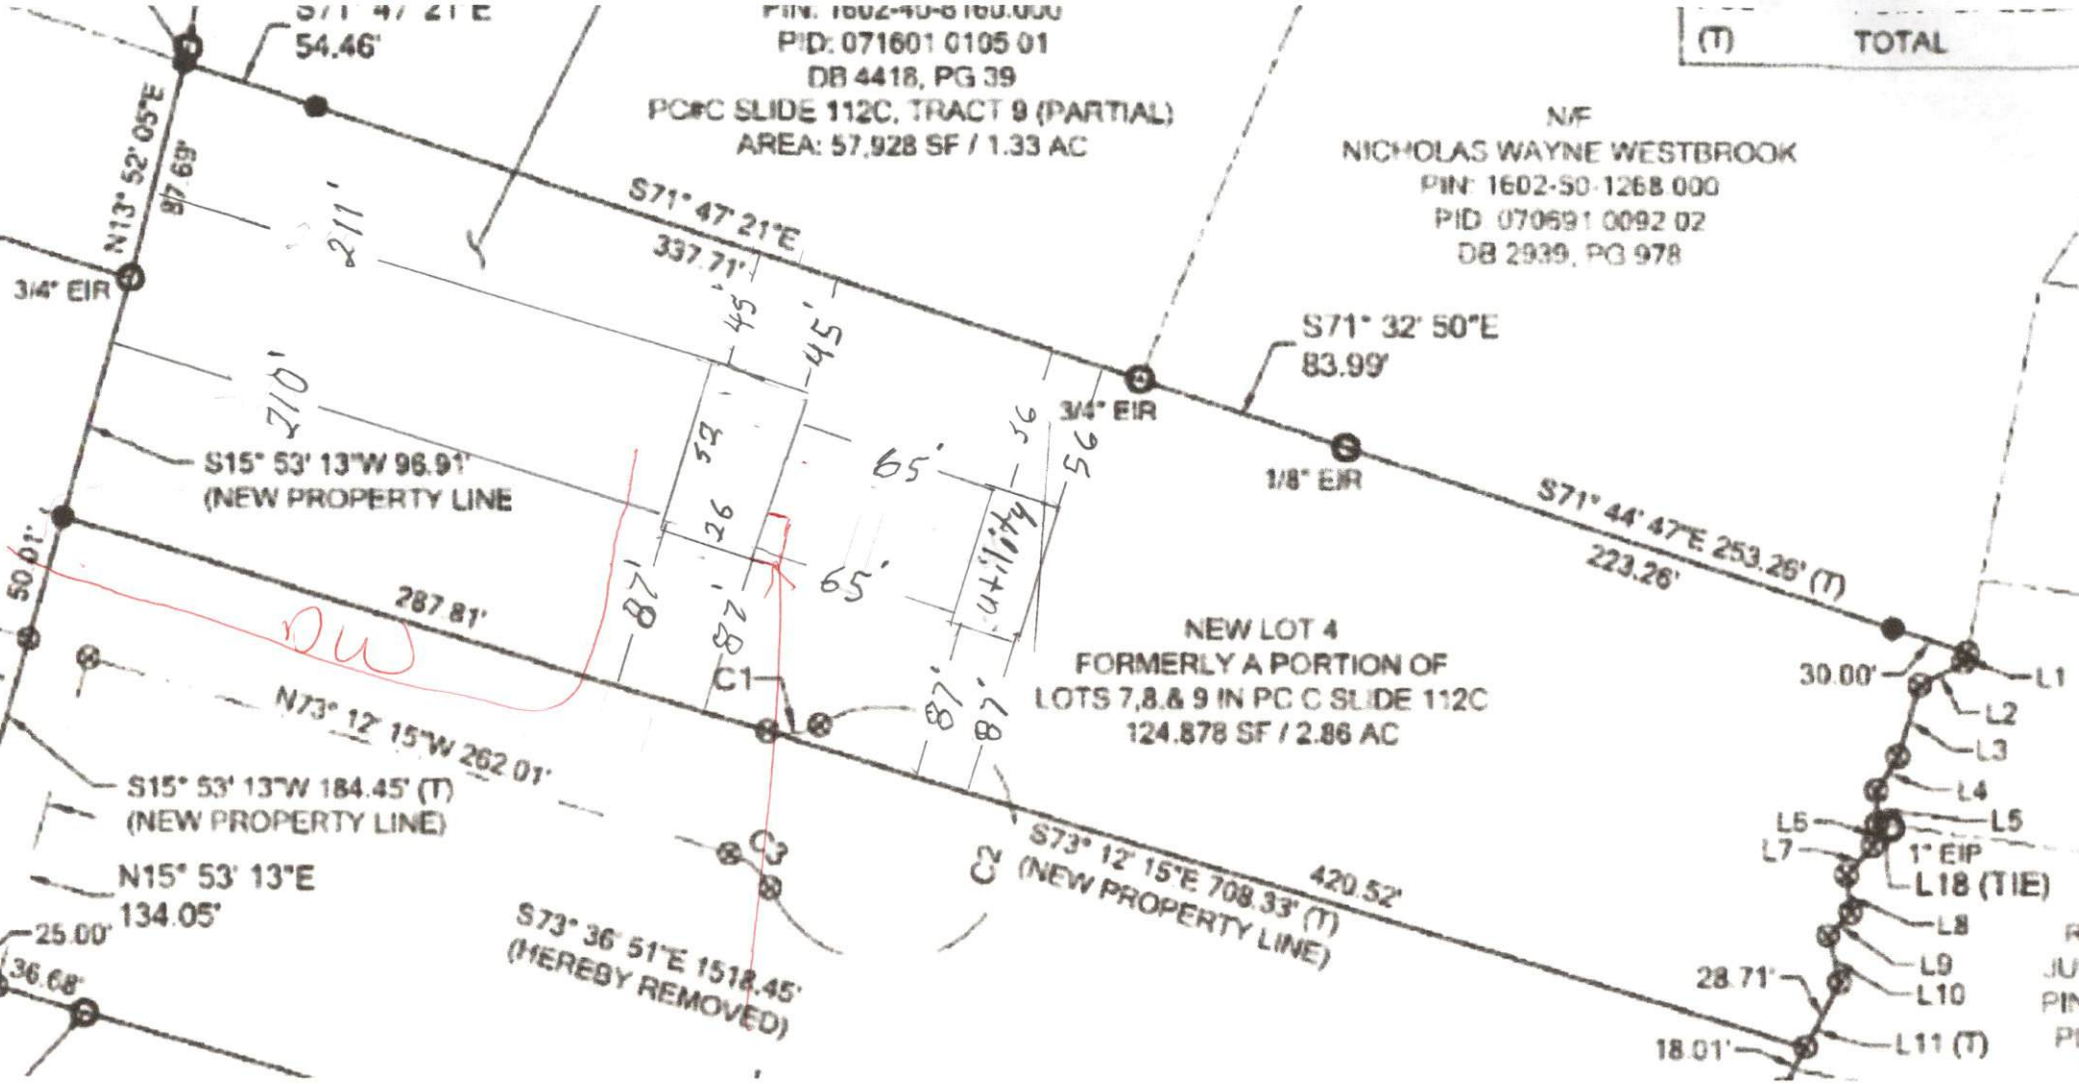

Deck  
20x24

- L1
- L2
- L3
- L4
- L5
- L7
- L8
- L9
- L10
- L11 (T)

R  
JU  
PIN  
PI