


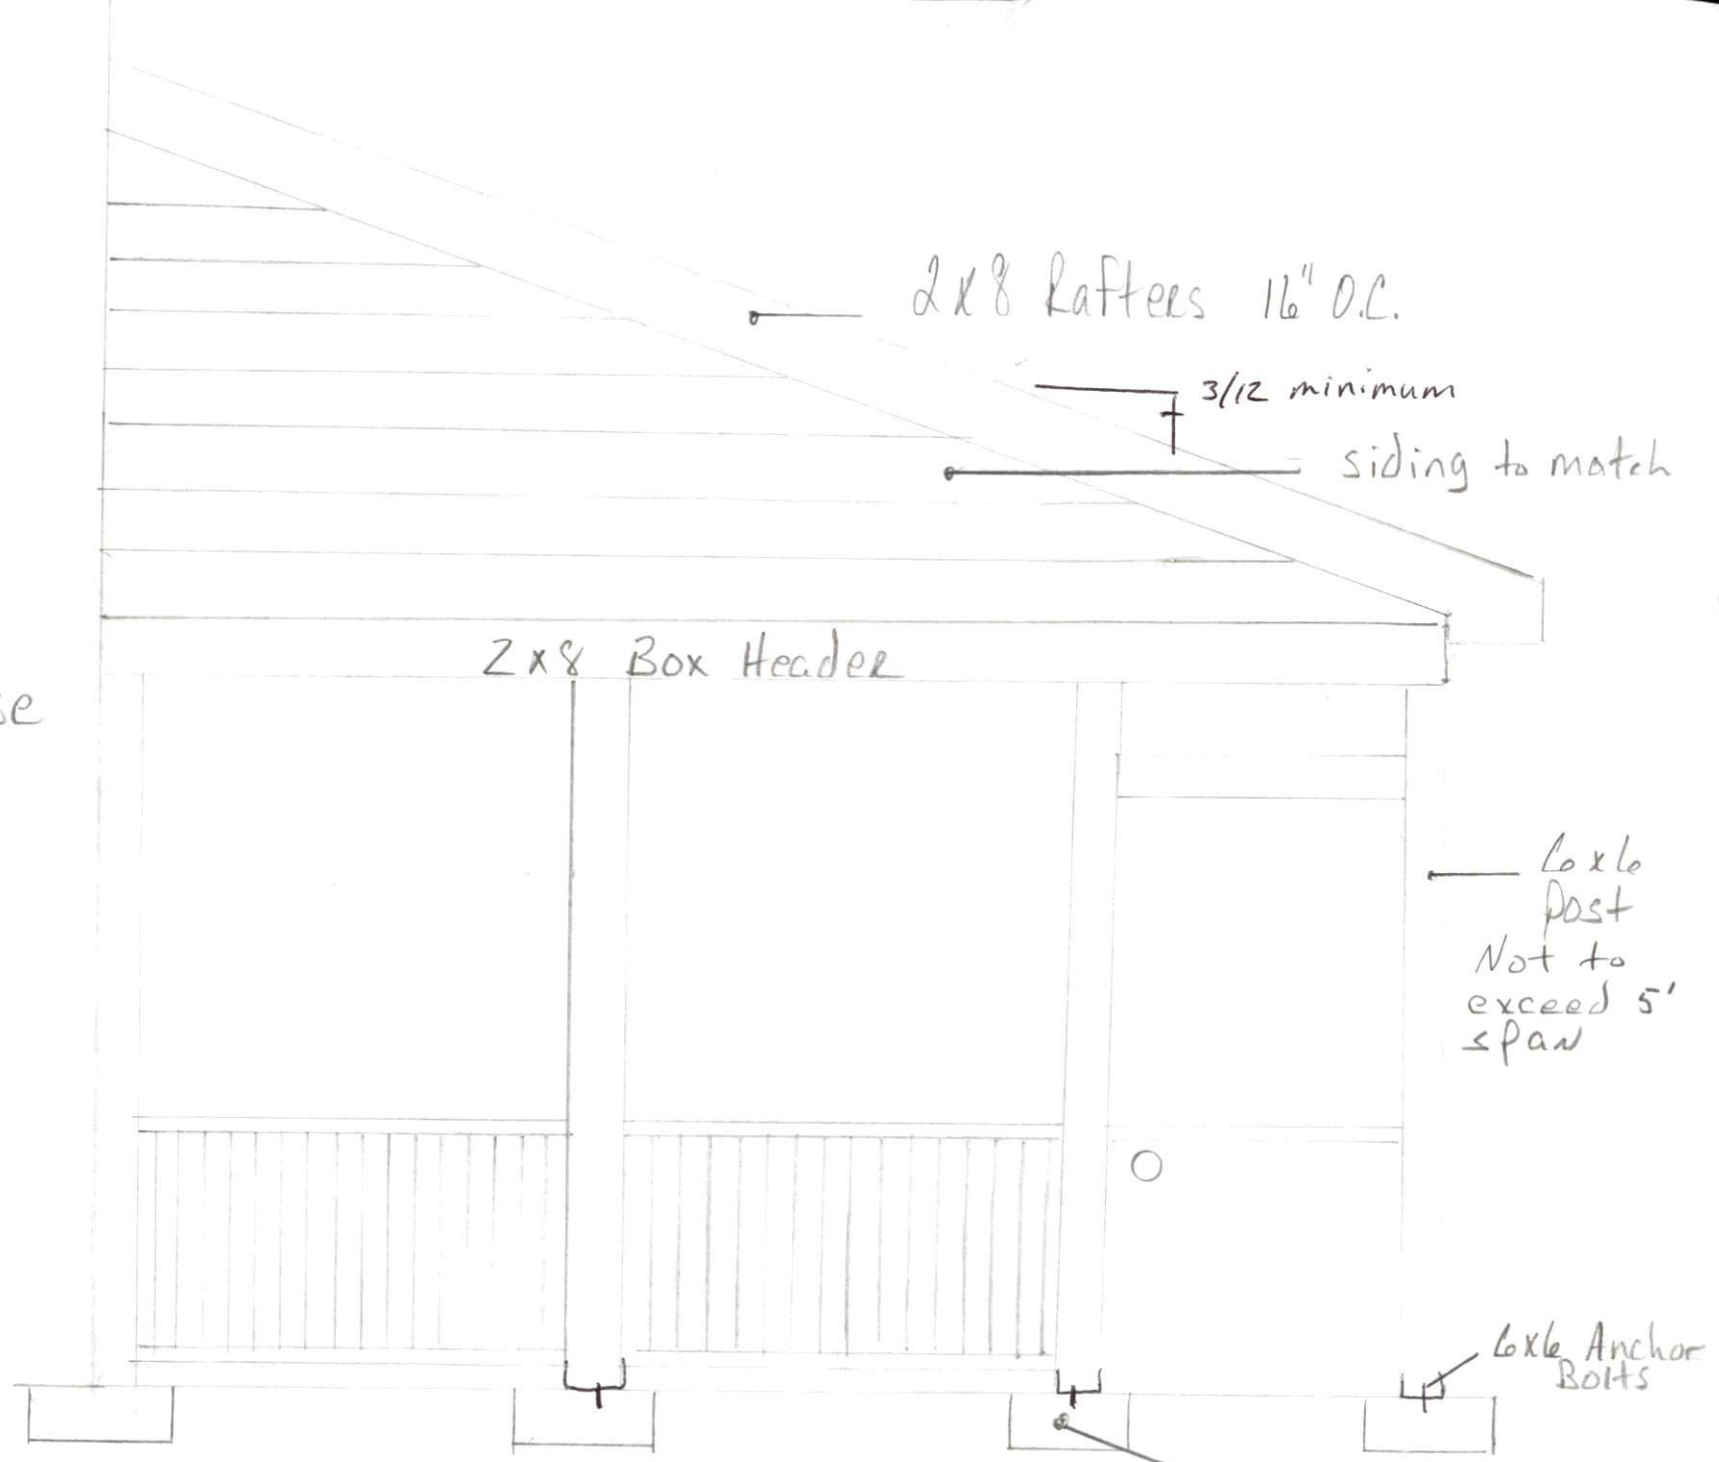


Existing House




Frank olds

114 Lahinch Dr  
Fuquay Varina

fasteners to code

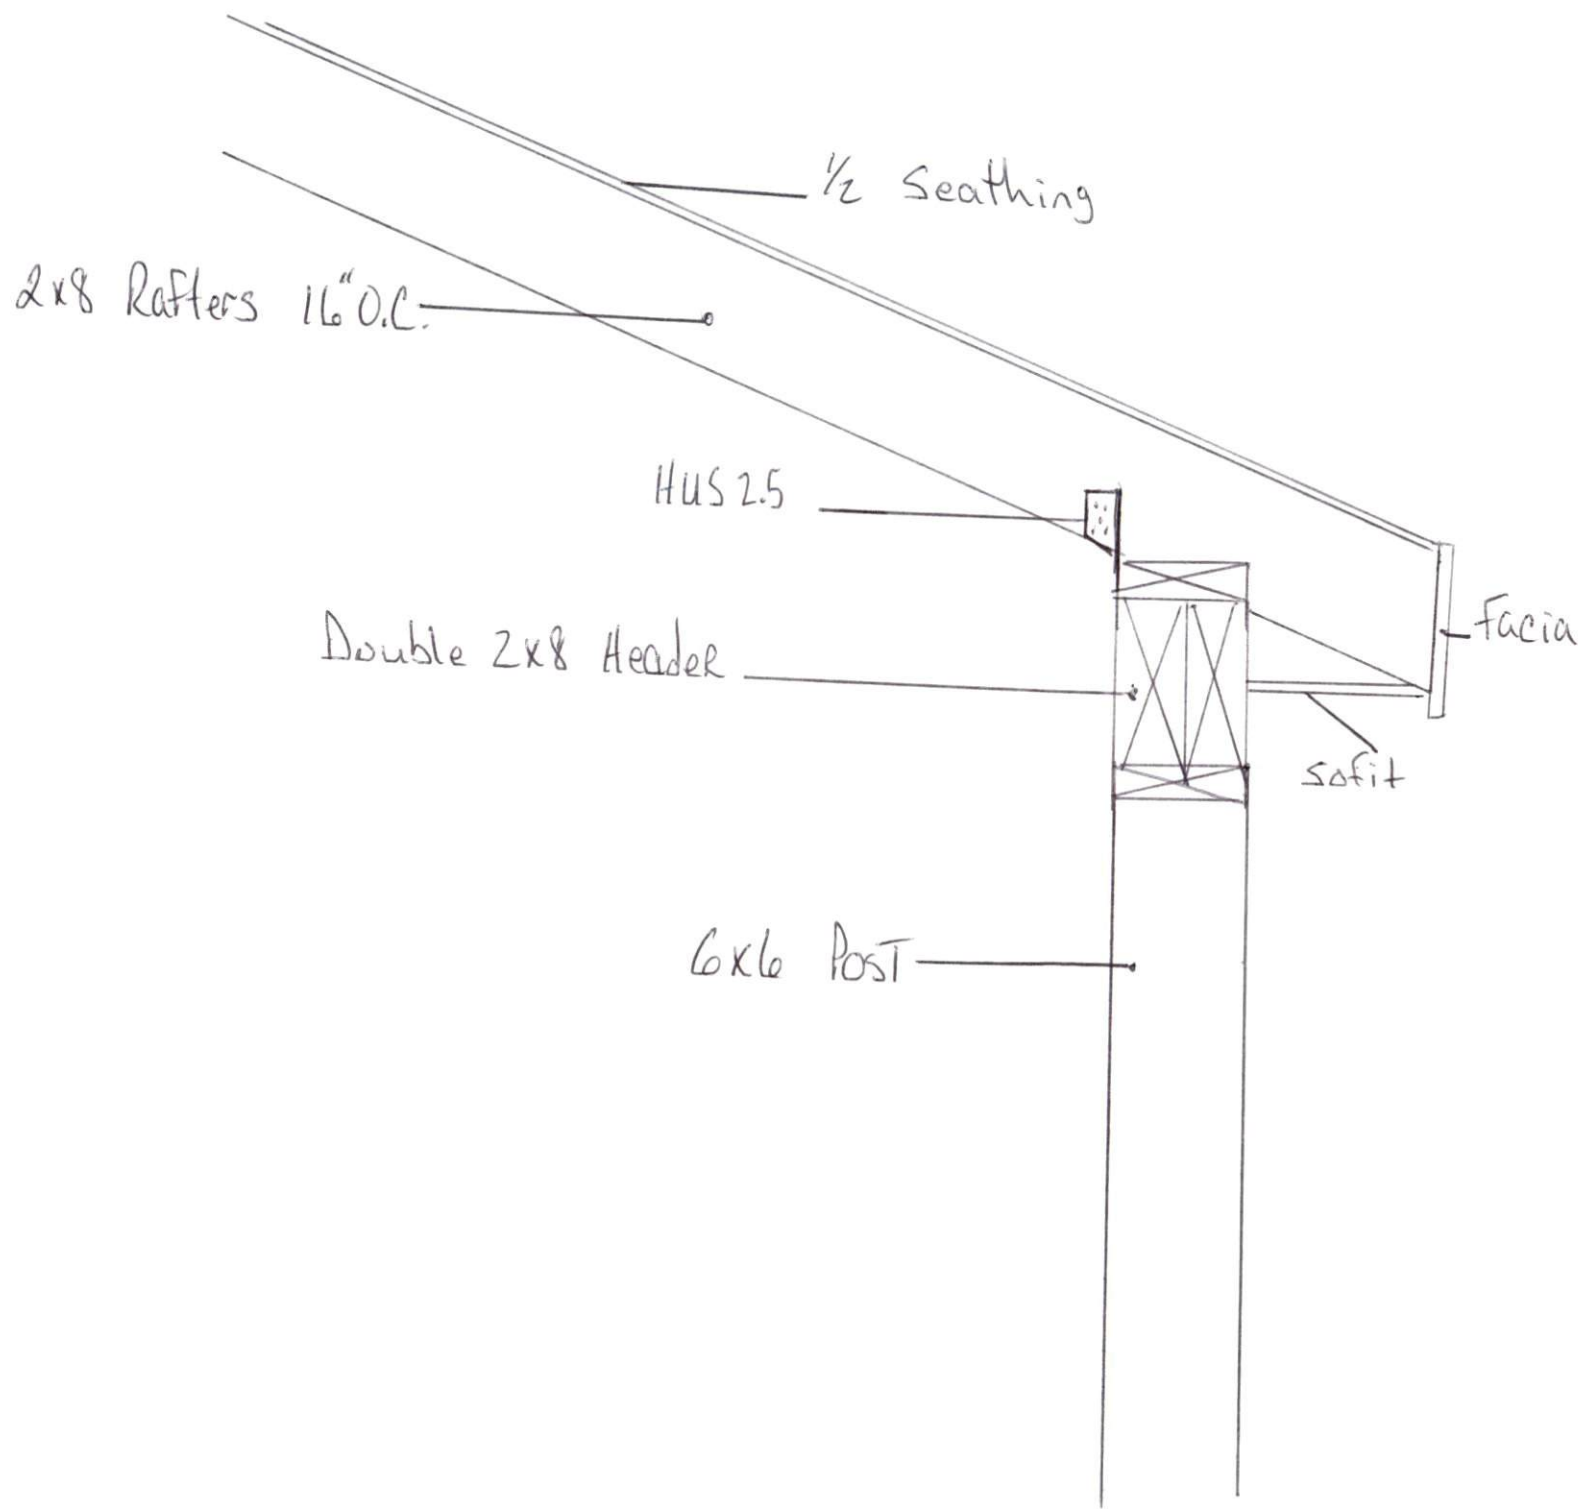

# Existing House

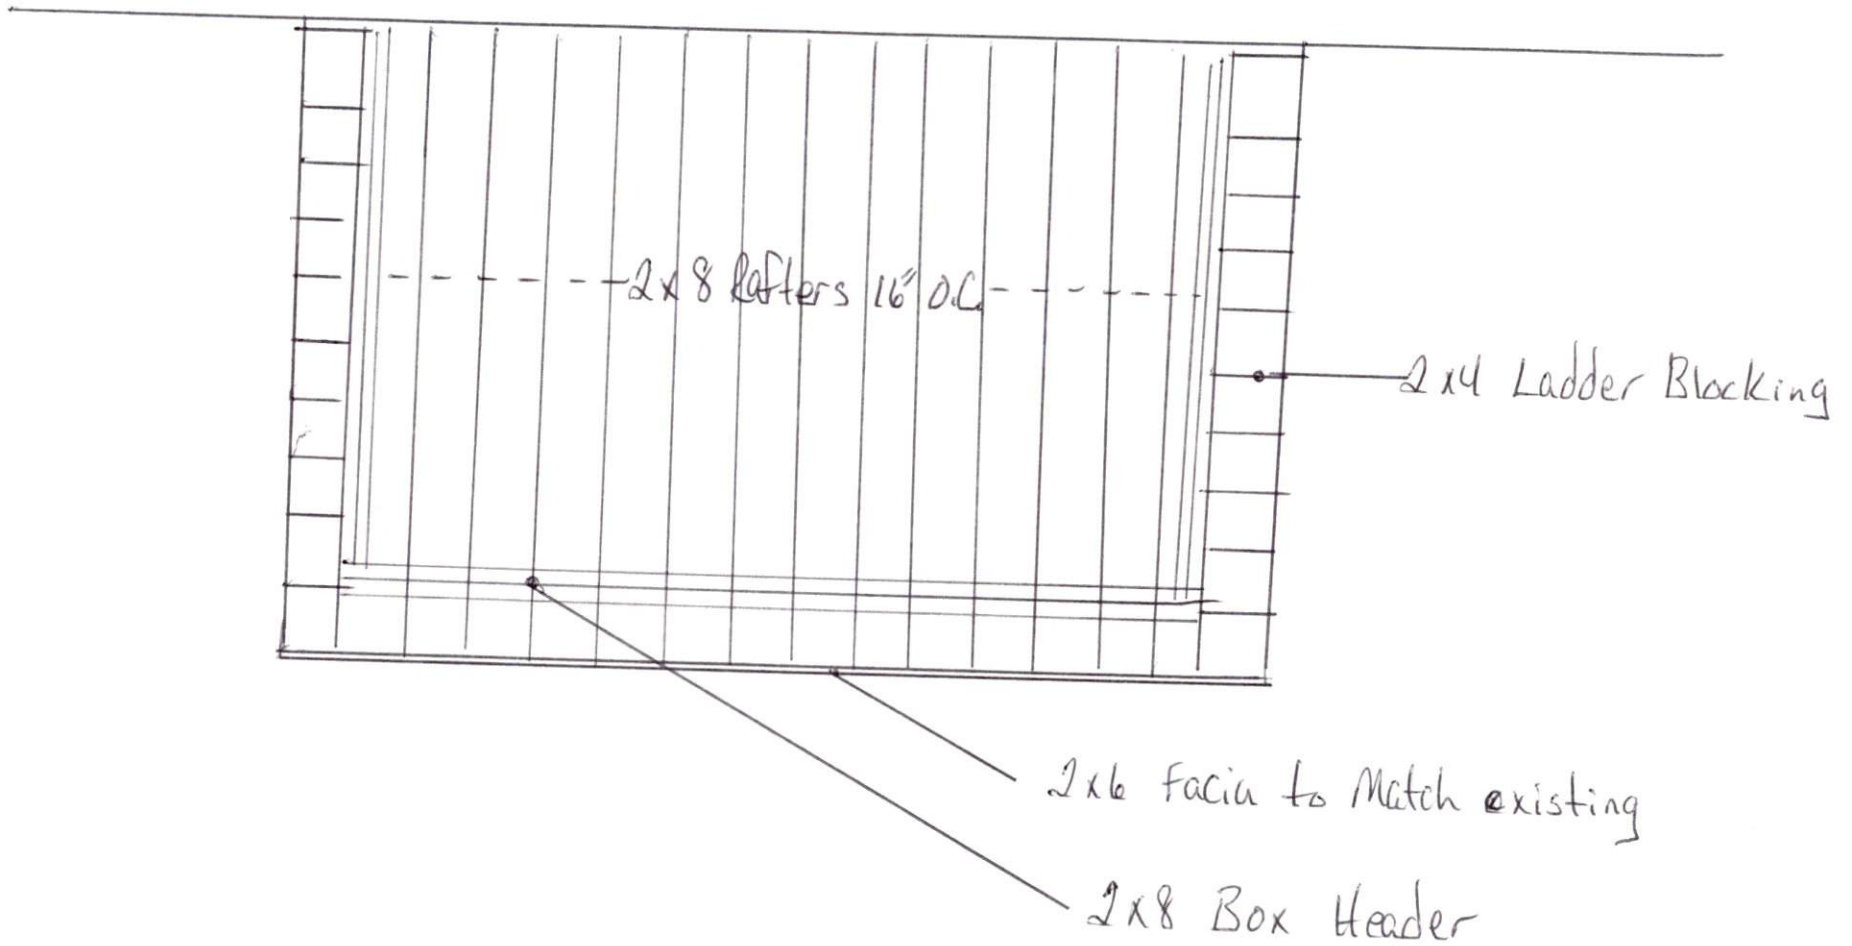

114 Lahinch Dr  
Fuquay Varina