



Existing House

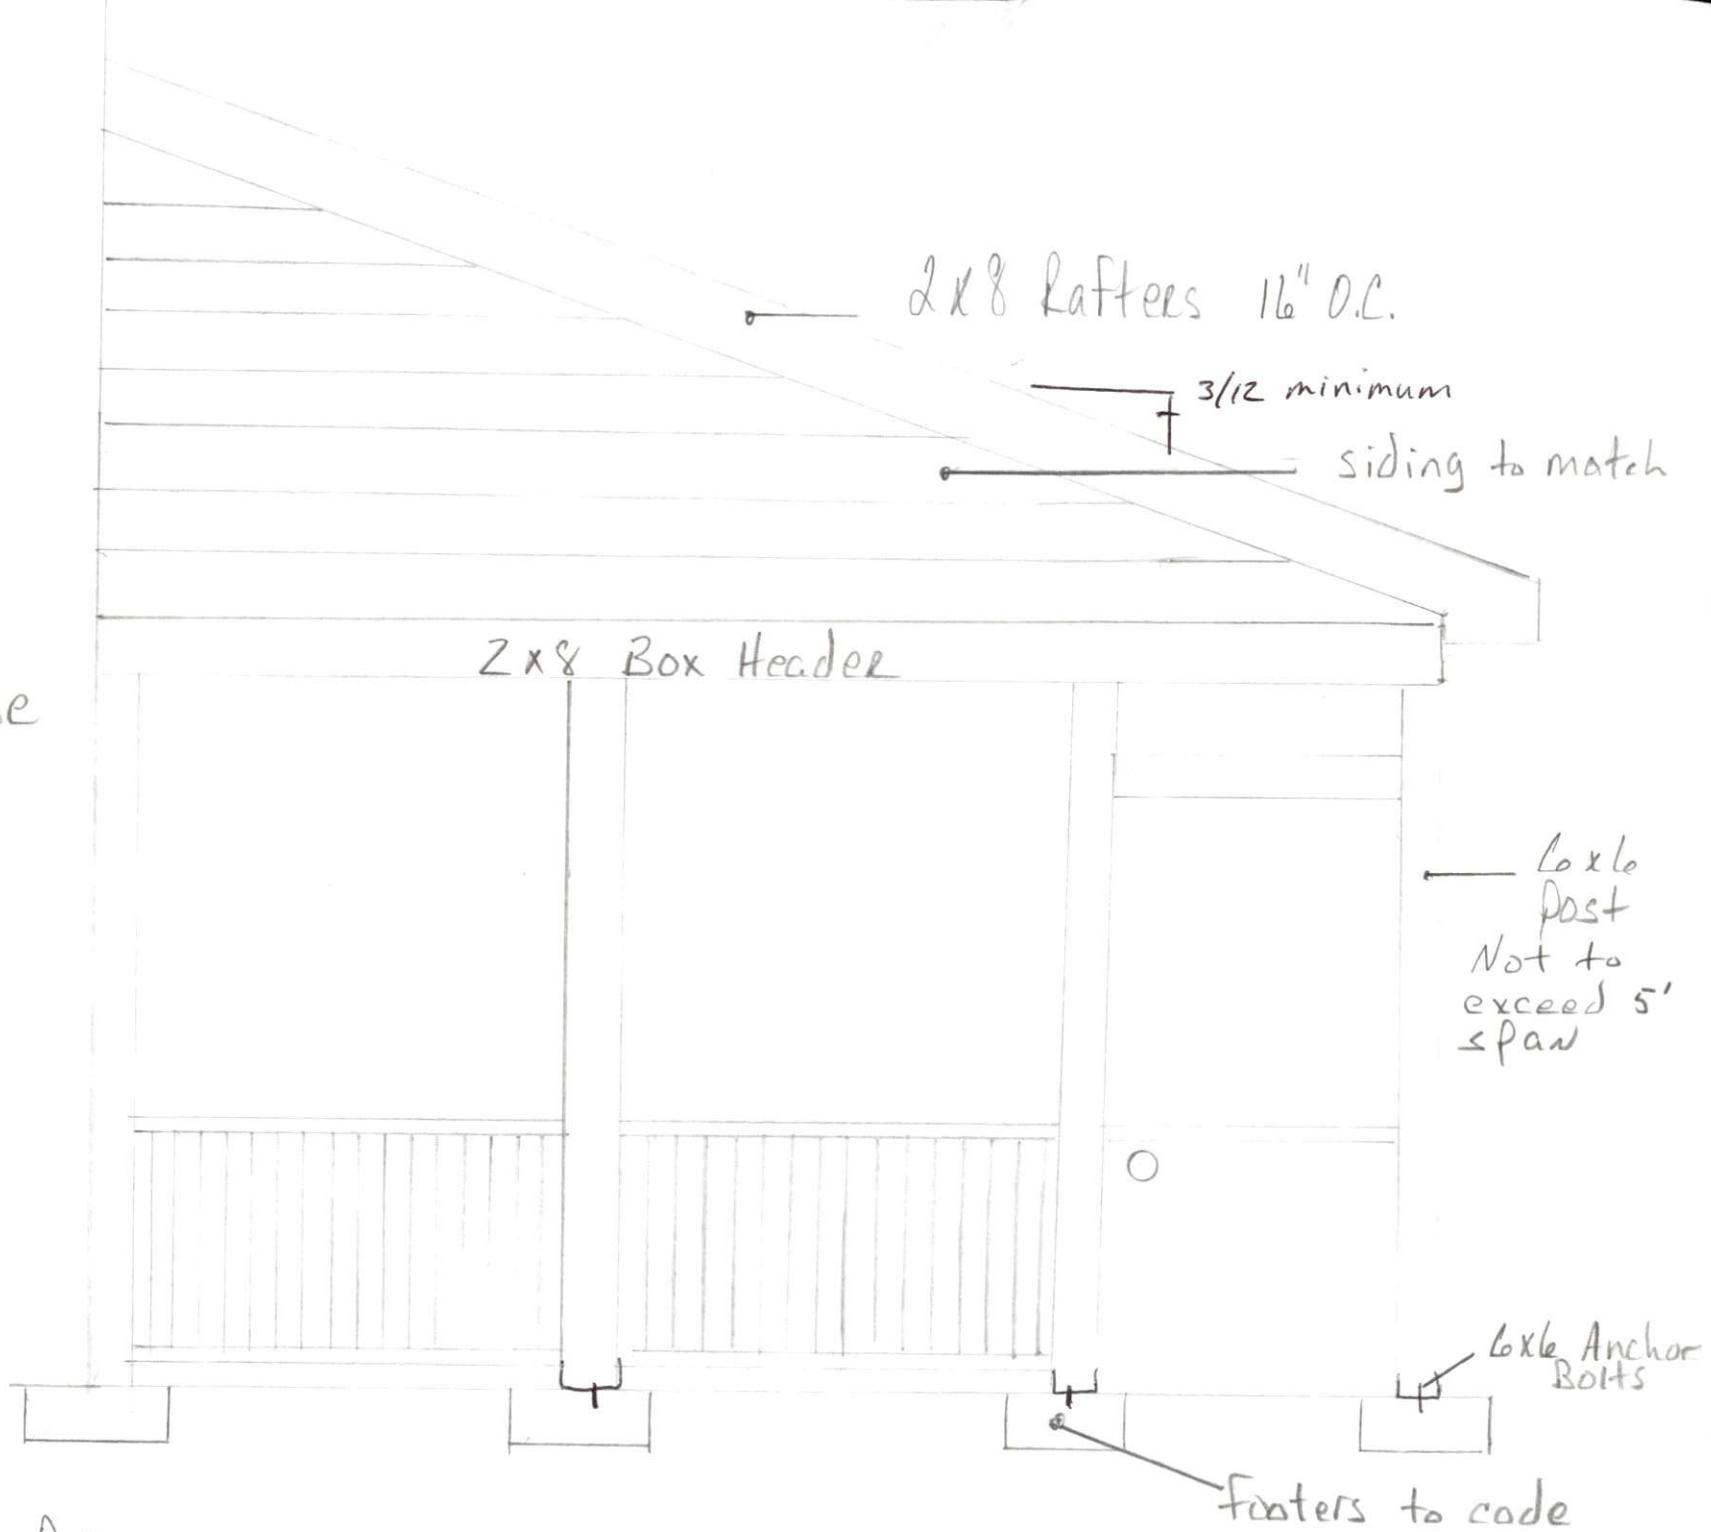


Frank olds

114 Lahinch Dr  
Fuquay Varina

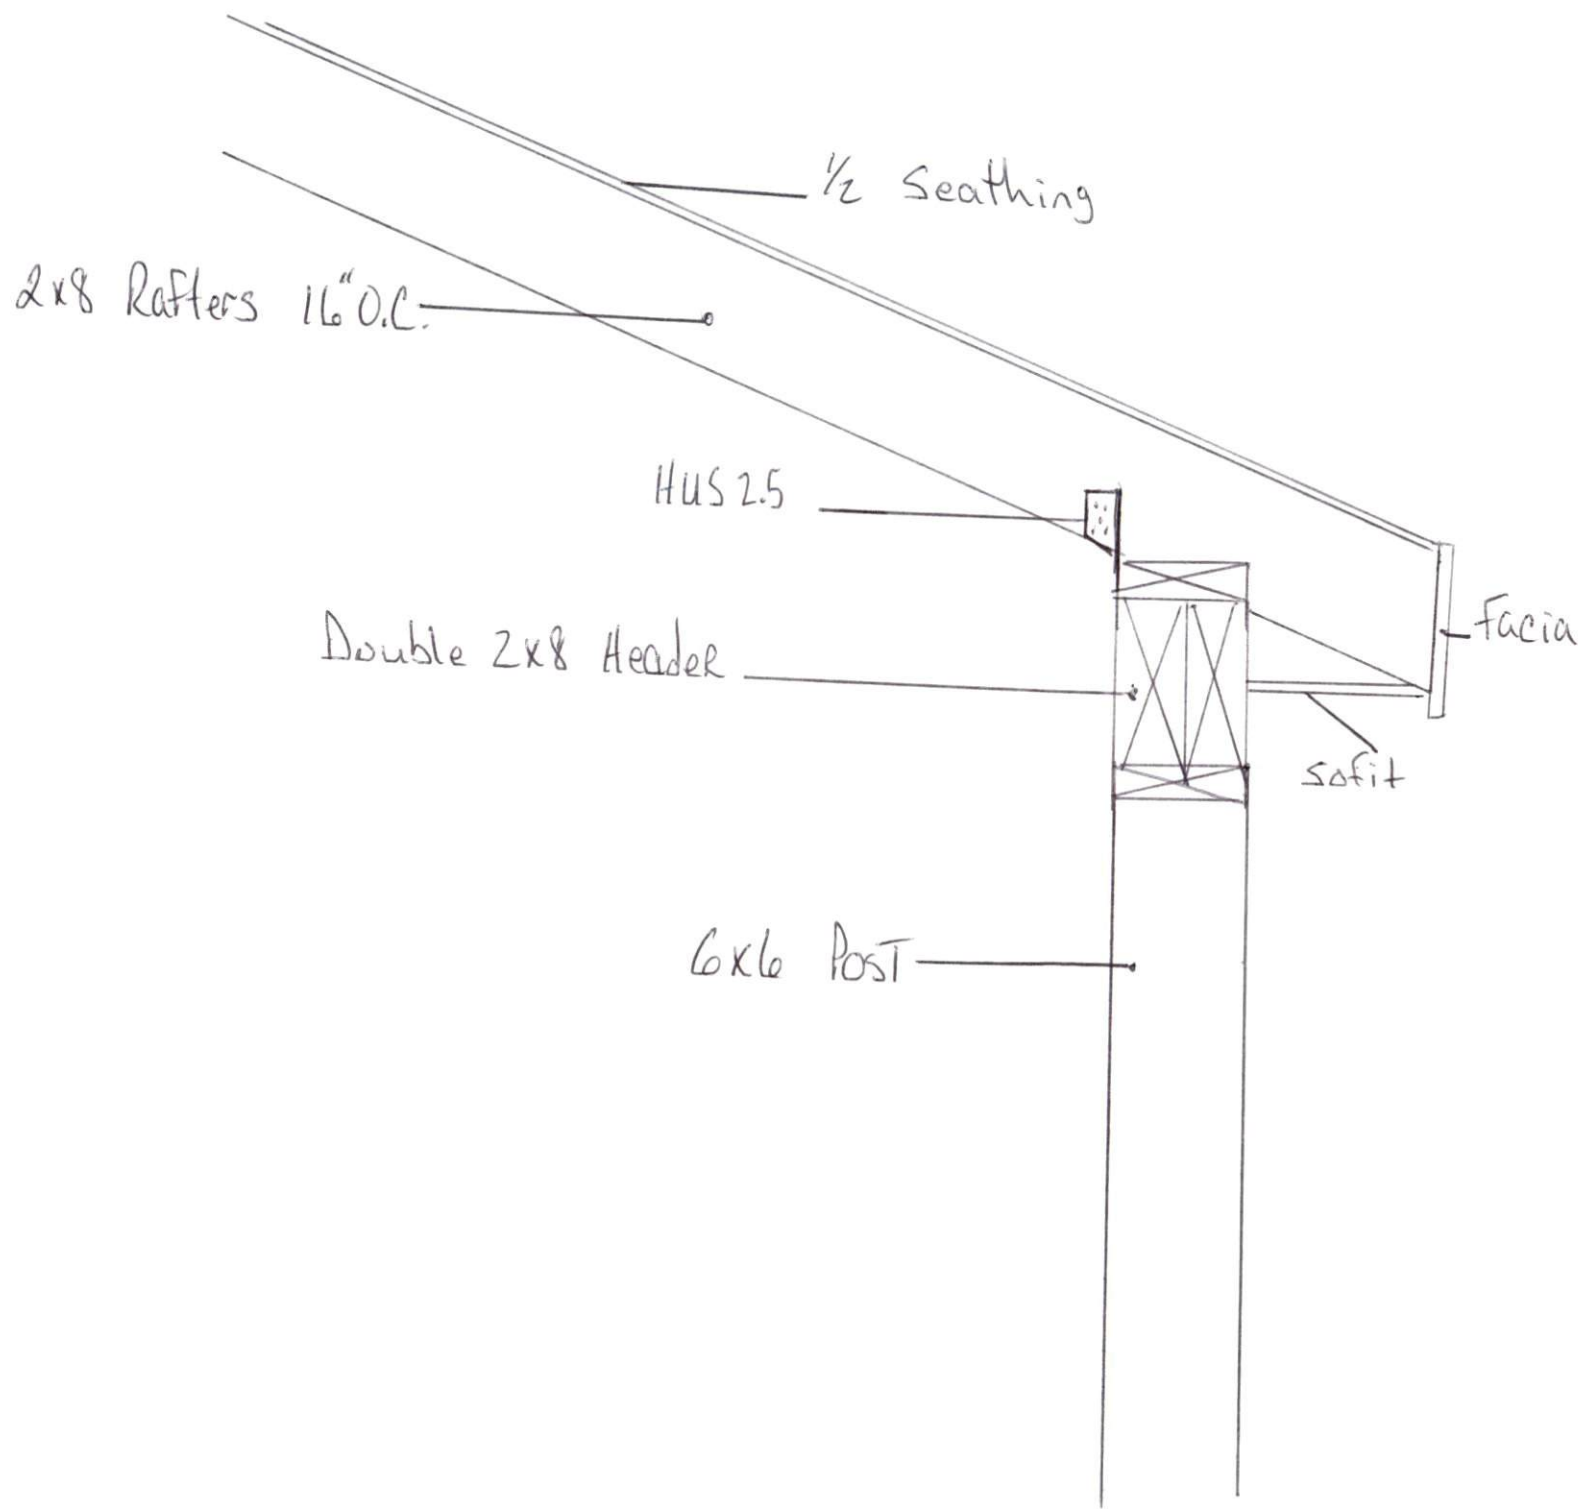

Existing House

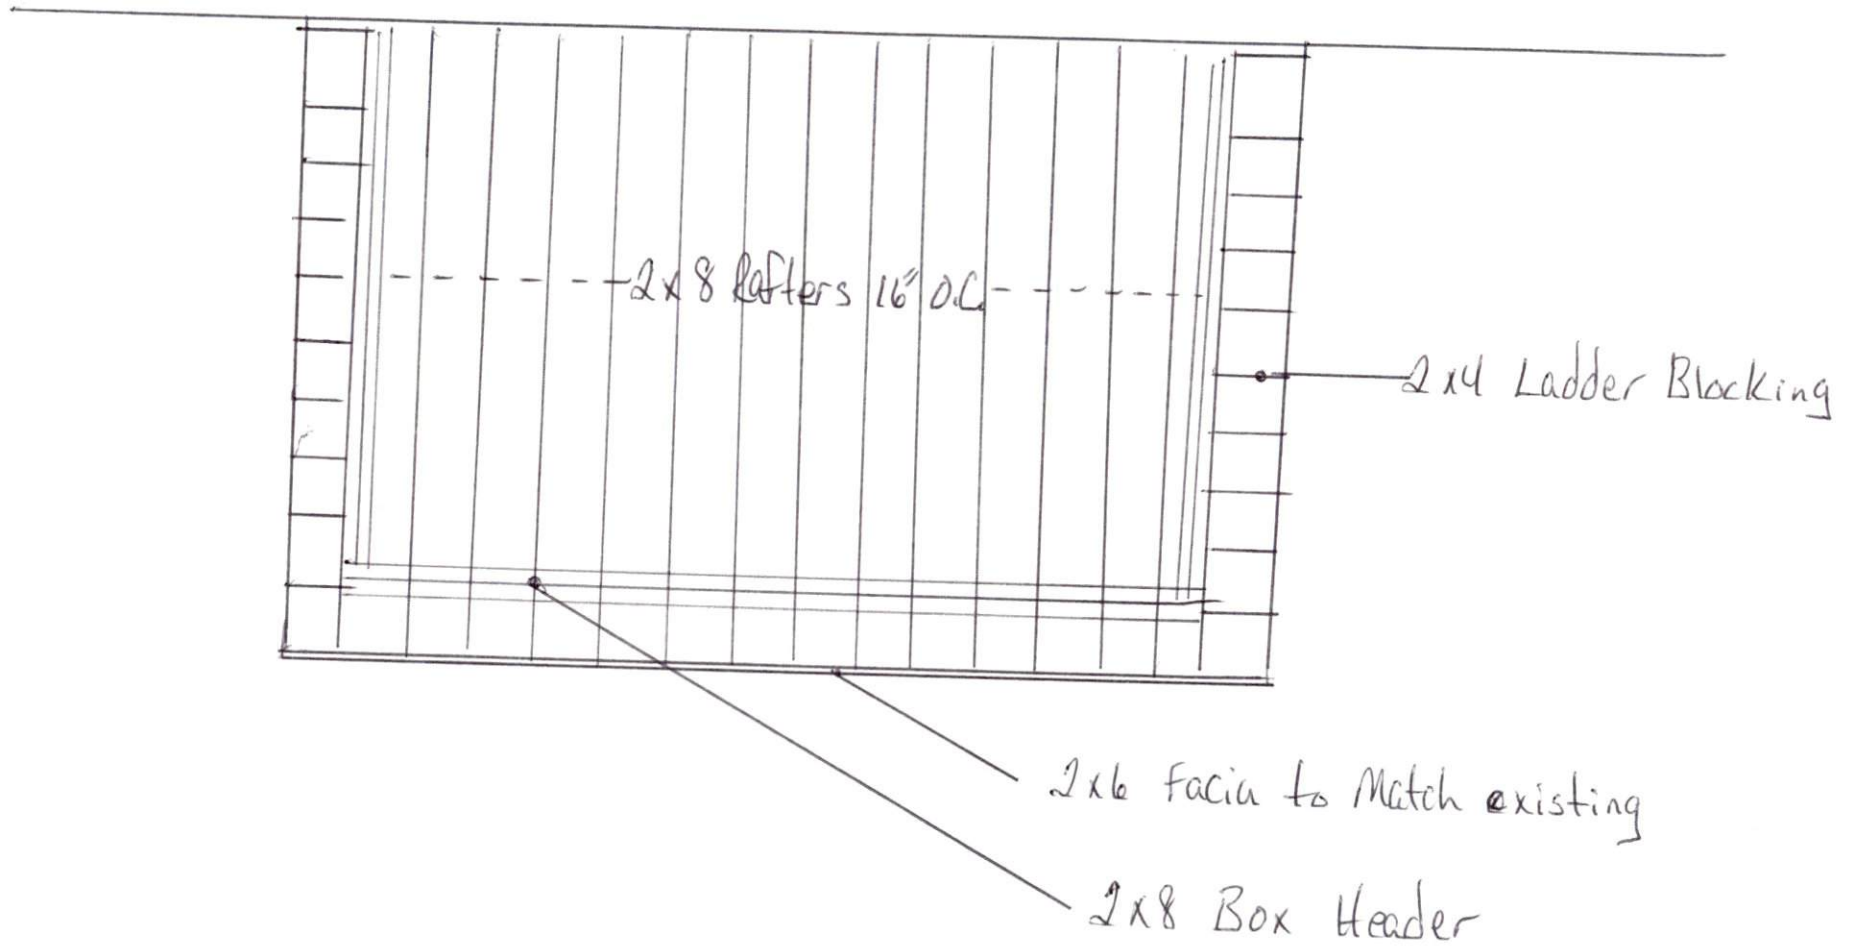

114 Lahinch Dr  
Fuquay Varina