


30 DAYS REPORT DAMAGES

90 RETURN ITEMS NOT CUT OR INSTALLED 20% RESTOCK FEE

CABINETS MUST BE RECEIVED WITHIN 2 WEEKS OF DELIVERY IF DELIVERY AGENT STORES CABINETS LONGER CHARGES WILL BE APPLIED.


Cut wood top down to fit over bench seats

DATE: 5/12/2024

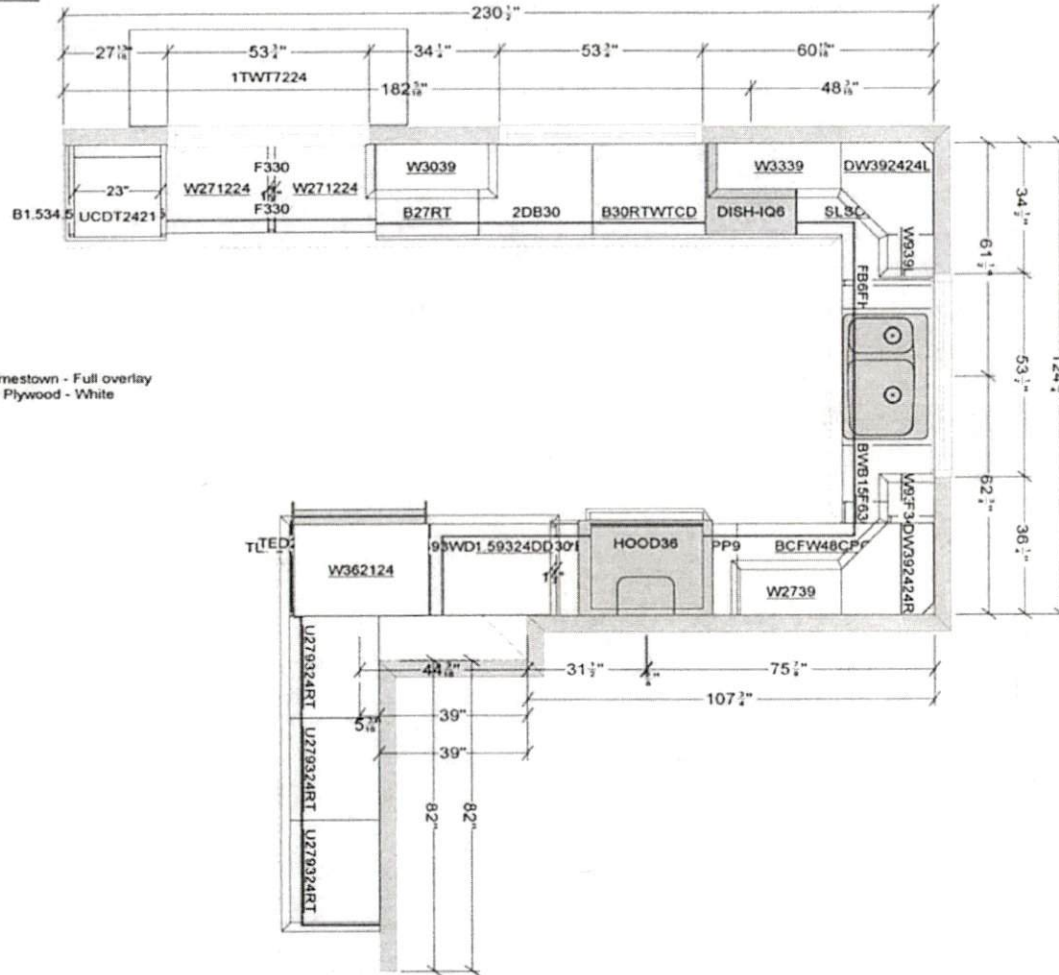

Jamestown - Full overlay  
All Plywood - White

All dimensions size designations given are subject to verification on job site and adjustment to fit job conditions.	<h1>2020</h1>	This is an original design and must not be released or copied unless applicable fee has been paid or job order placed.	Designed: 5/4/2024 Printed: 5/11/2024
Abrams Iris Kitchen2	All	Drawing #: 1 No Scale.	

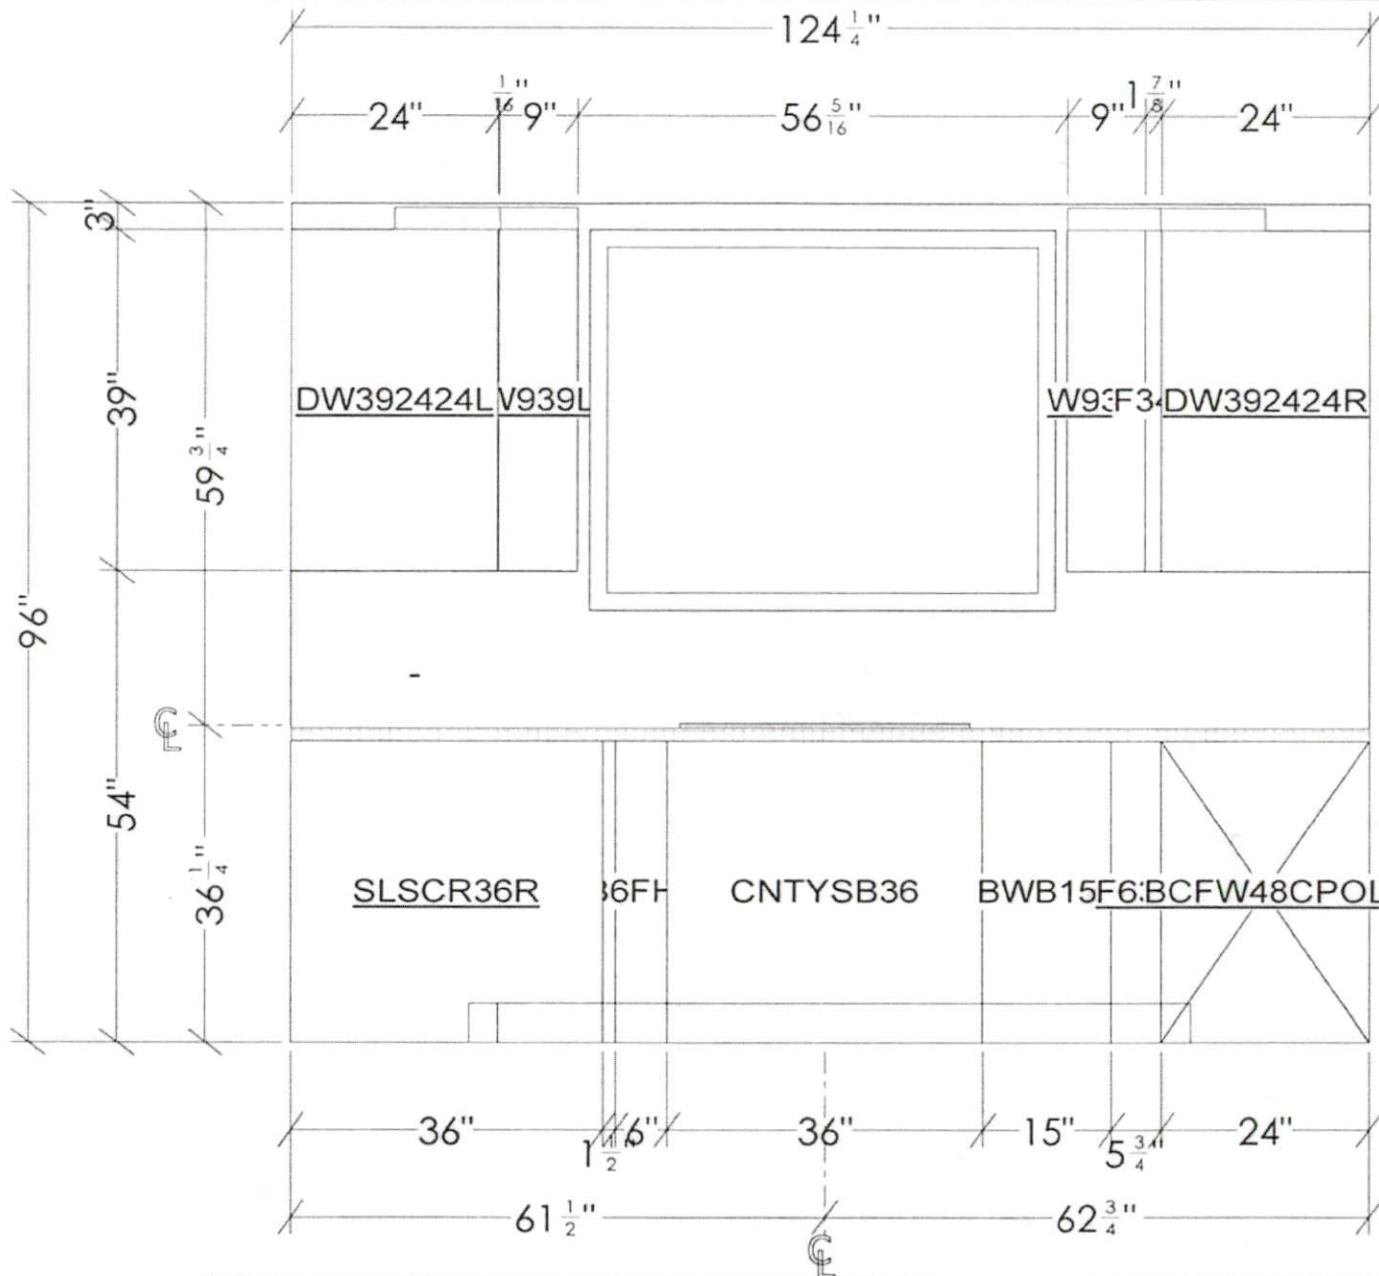


All dimensions size designations given are subject to verification on job site and adjustment to fit job conditions.

2020

This is an original design and must not be released or copied unless applicable fee has been paid or job order placed.

Designed: 5/4/2024  
Printed: 5/11/2024

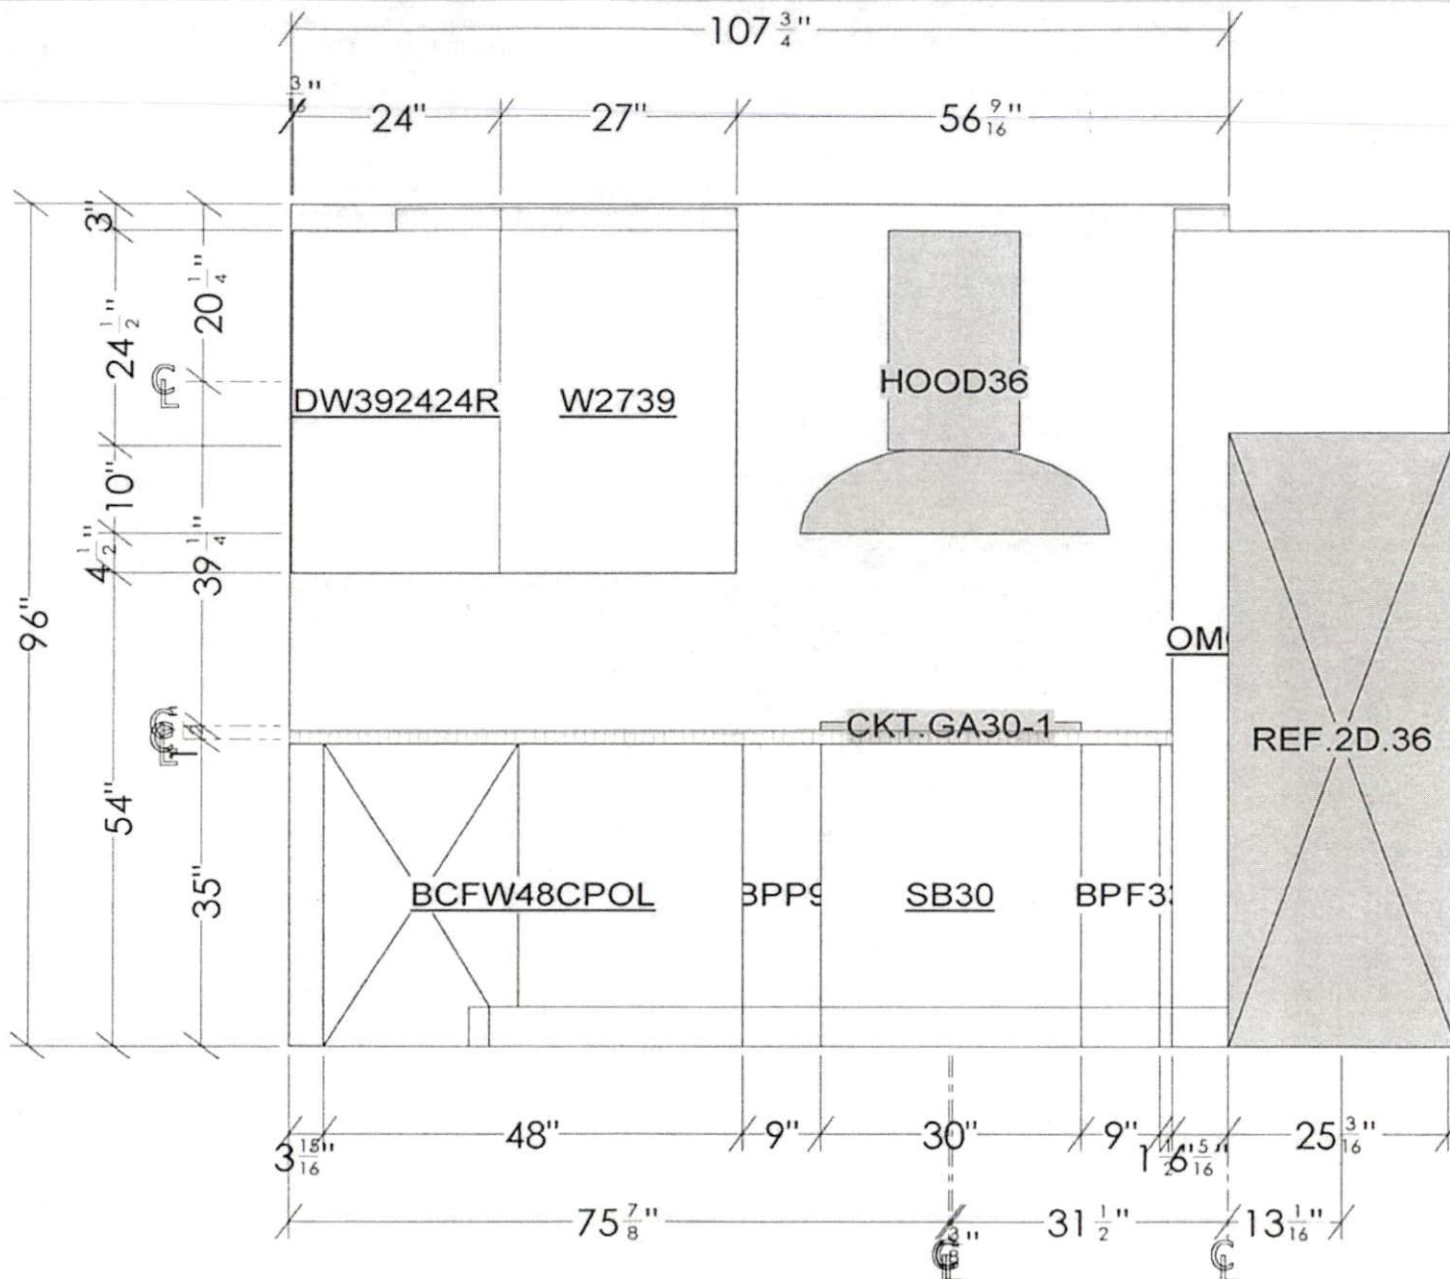


All dimensions and size designations given are subject to verification on job site and adjustment to fit job conditions.

2020


This is an original design and must not be released or copied unless applicable fee has been paid or job order placed.

Designed: 5/4/2024  
Printed: 5/11/2024

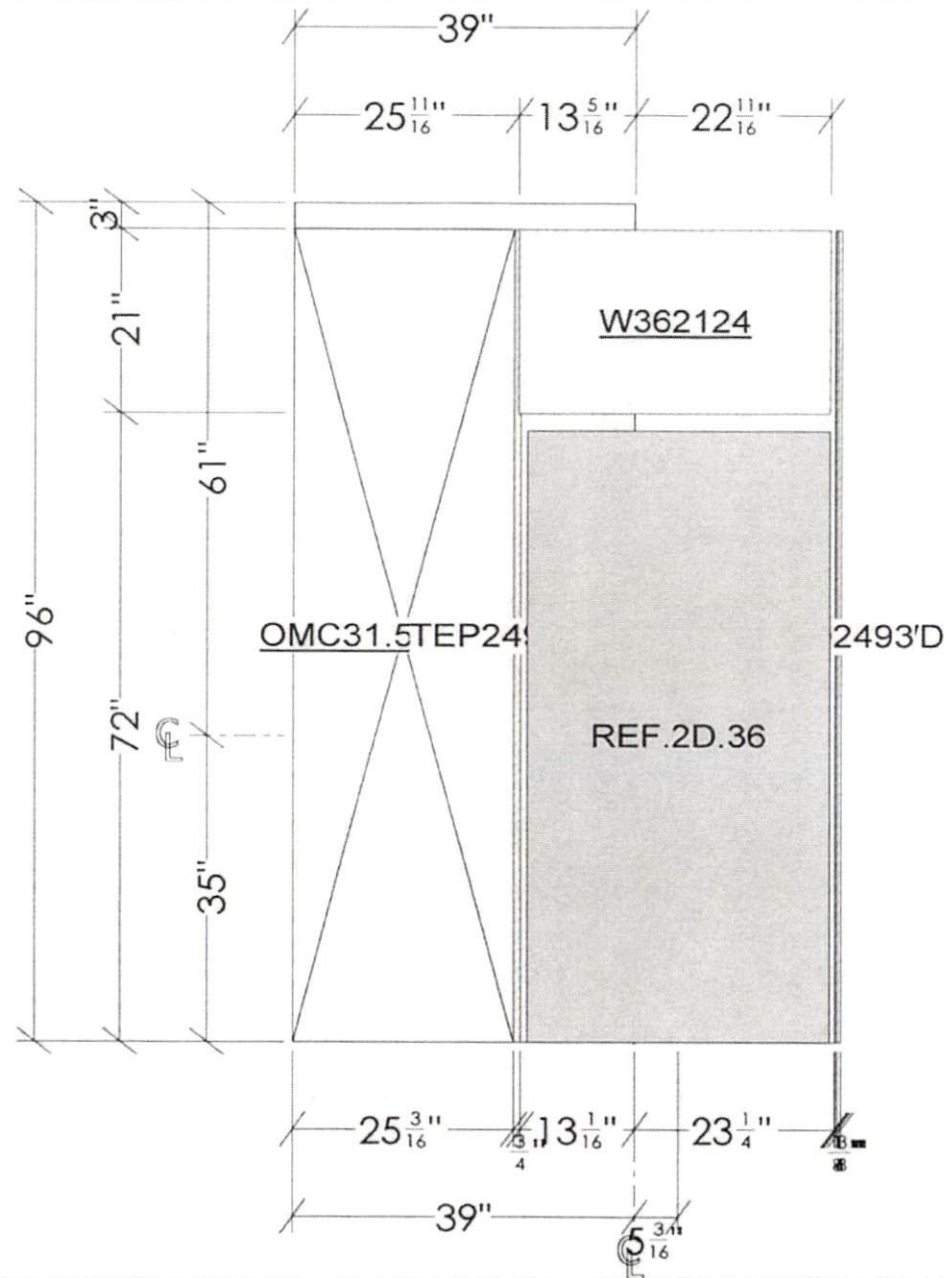

<p>All dimensions size designations given are subject to verification on job site and adjustment to fit job conditions.</p>	<p>2020</p>	<p>This is an original design and must not be released or copied unless applicable fee has been paid or job order placed.</p>	<p>Designed: 5/4/2024 Printed: 5/11/2024</p>
<p>Abrams Iris Kitchen2</p>		<p>EI IM</p>	<p>Drawing #: 1 No Scale.</p>



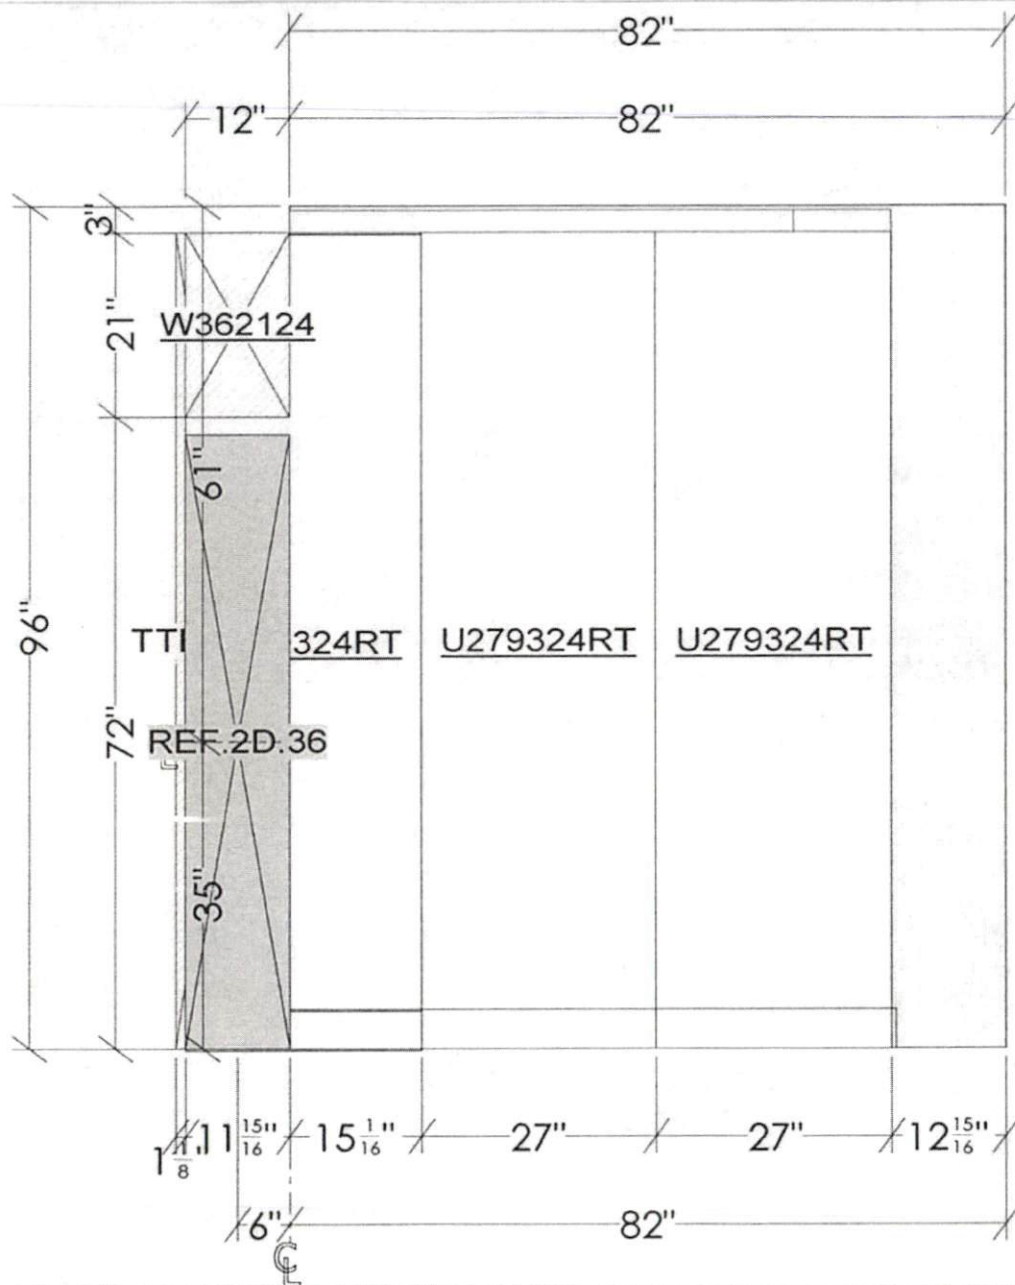


All dimensions size designations given are subject to verification on job site and adjustment to fit job conditions.

2020

This is an original design and must not be released or copied unless applicable fee has been paid or job order placed.

Designed: 5/4/2024  
Printed: 5/11/2024

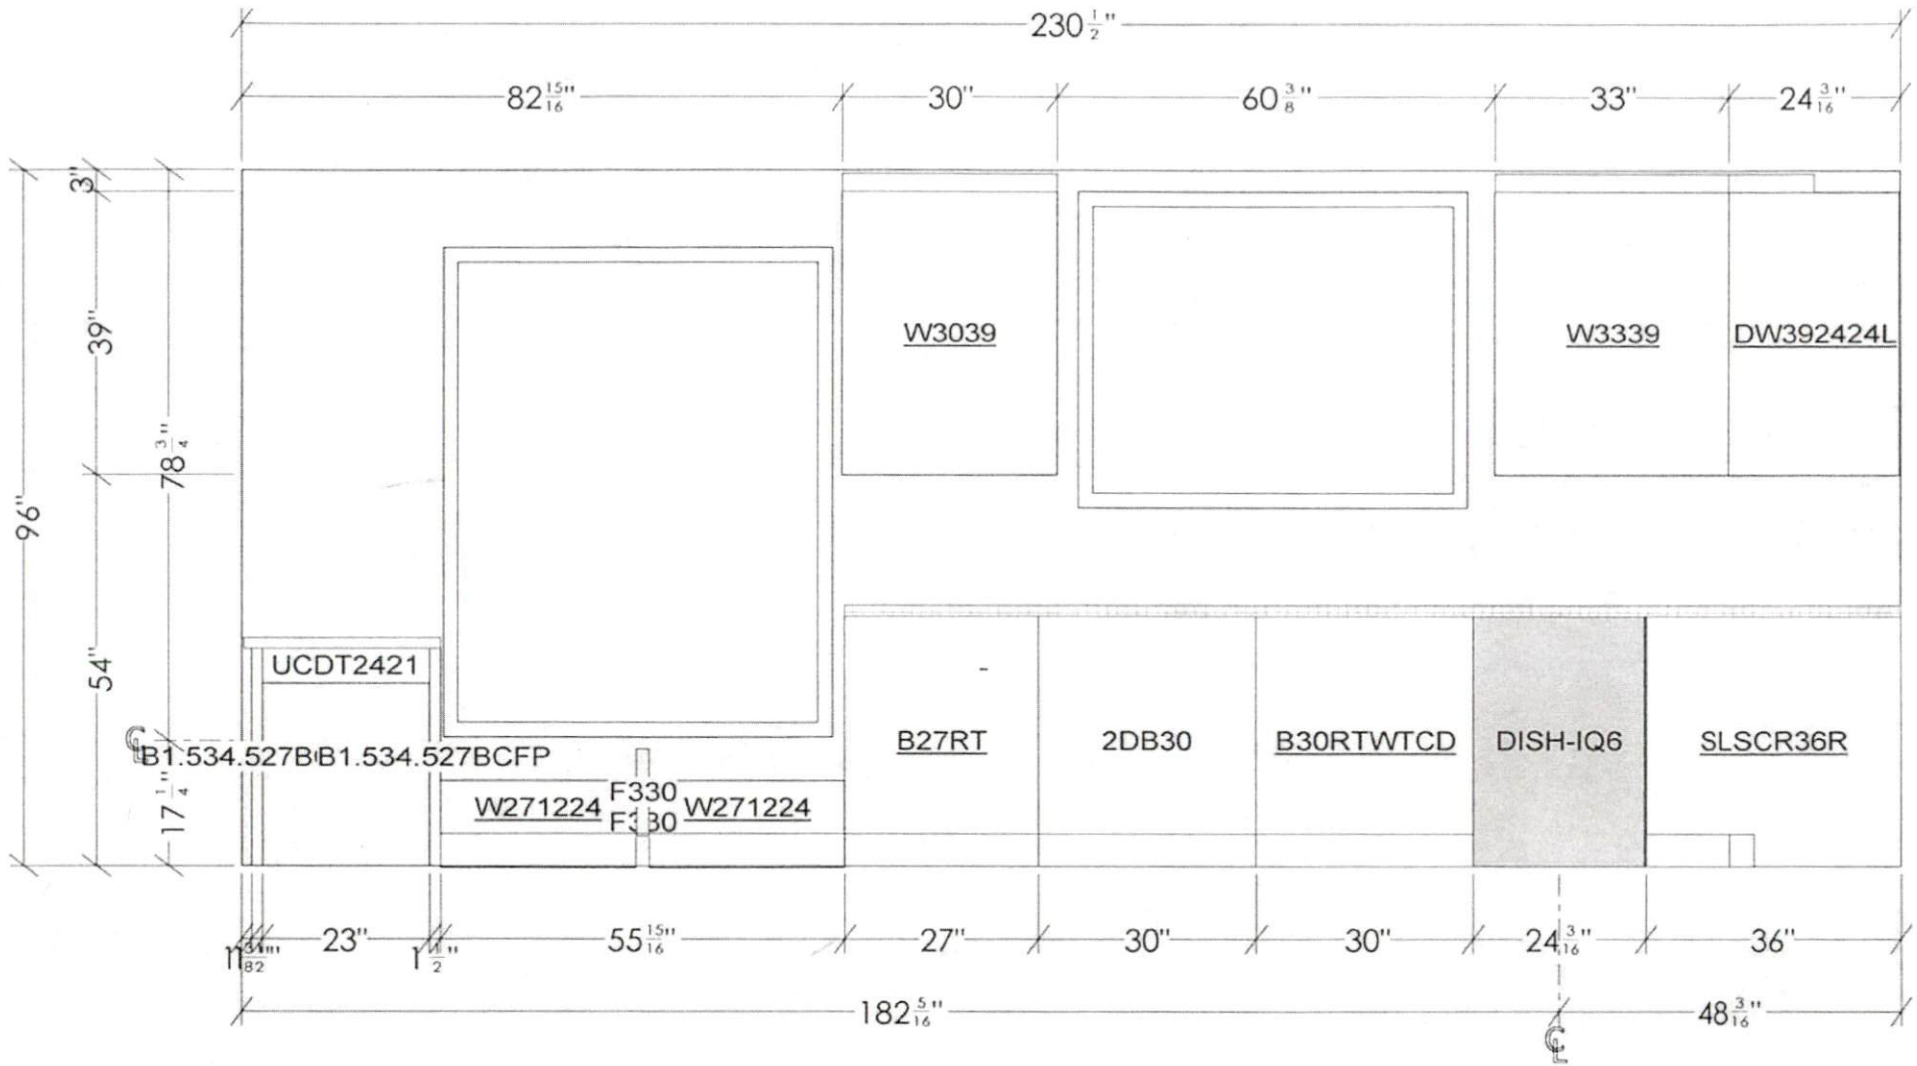

All dimensions size designations given are subject to verification on job site and adjustment to fit job conditions.	<h1>2020</h1>	This is an original design and must not be released or copied unless applicable fee has been paid or job order placed.	Designed: 5/4/2024 Printed: 5/11/2024
Abrams Iris Kitchen2	EI IM	Drawing #: 1 No Scale.	