



PURPOSE SHALL VERIFY ALL DIMENSIONS AND CONDITIONS AT THE TIME OF CONSTRUCTION SHALL CONFORM TO THE 2018 INTERNATIONAL RESIDENTIAL BUILDING CODE. DIMENSIONS GOVERN OVER SCALE. VERIFY ALL MECHANICAL REQUIREMENTS BEFORE PERMITTING. YUNCANNON DESIGNS DOES NOT ASSUME LIABILITY FOR THE PLAN OR FOR CONSTRUCTION METHODS.

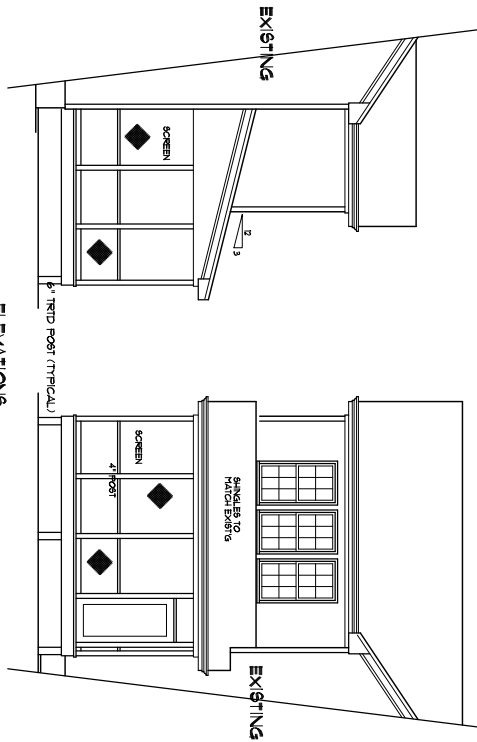


ELEVATIONS
SCALE: 1/4" = 1'-0"


ATTIC SPACE VENTILATION (IN ADDITION TO EXISTING)
MAIN ROOF
ATTIC AREA = 88 SQ. FT.
REQUIRED AREA = 42000 = 43 SQ. FT.
NOTE: RAFTERS TO MAKE 1" CONTINUOUS
SCAFFOLDING TO ALLOW AIR SPACE ABOVE INSULATION FOR AIR FLOW

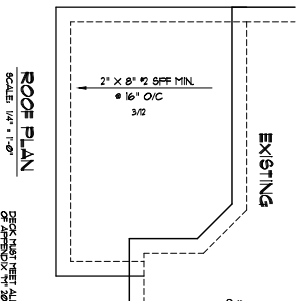

ROOF PLAN
SCALE: 1/4" = 1'-0"

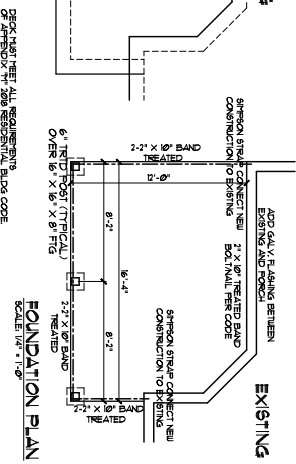

FOUNDATION PLAN
SCALE: 1/4" = 1'-0"

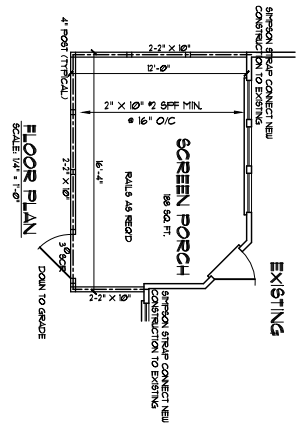

FLOOR PLAN
SCALE: 1/4" = 1'-0"

NOTE:
FIELD VERIFY ALL DIMENSIONS