


R/S VIEW



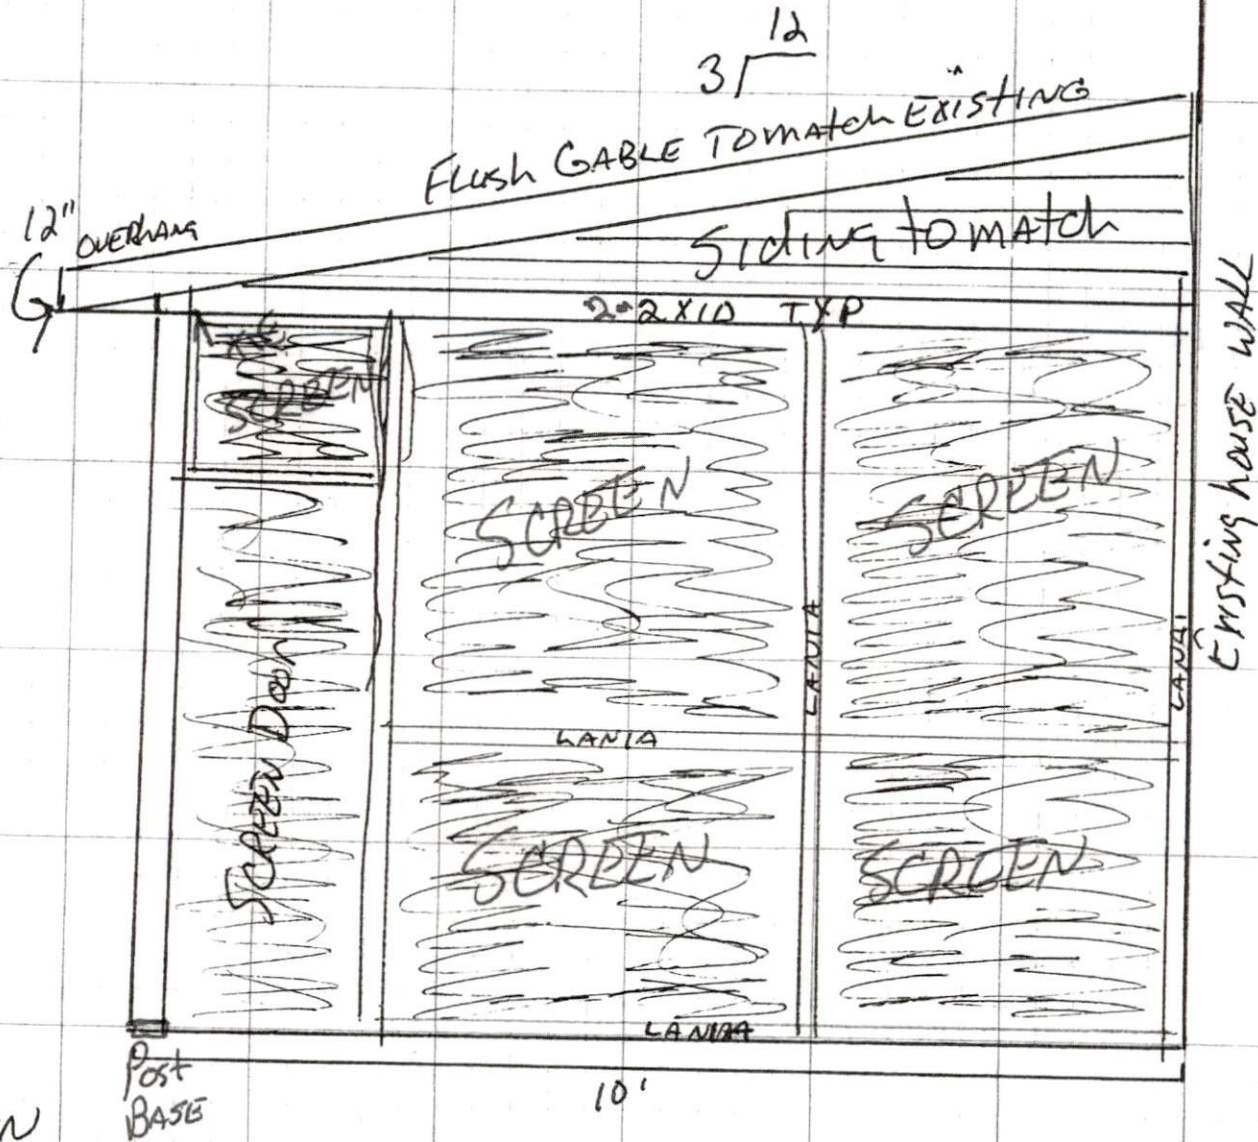


DAVID WOOTEN
SCREEN MEDICS
2201-108 Brentwood Rd.
Raleigh, N.C. 27511
919-900-8301

KIM MILLER
269 BLUE ASPEN DR.
FUQUAY-VARINA N.C.
27526
908-399-8386


Footings Plan

Existing House

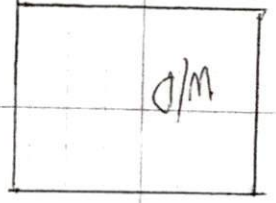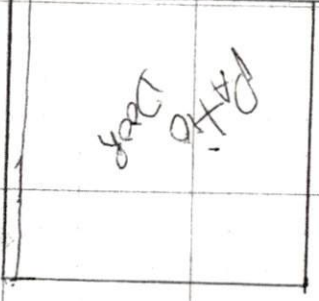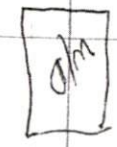

Existing concrete pad

Extending concrete pad

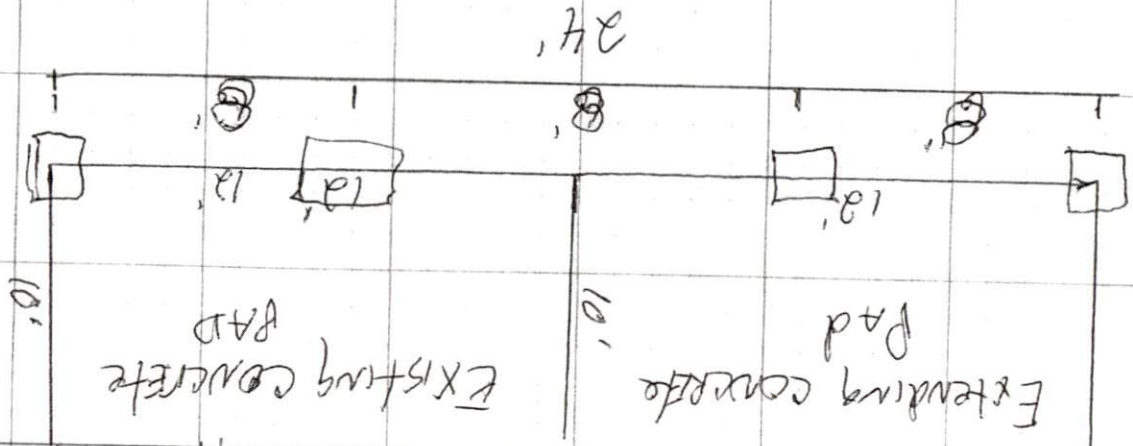

UNDER DIS FOOTERS
for support post

2' x 2' 12" min depth
1/8" min concrete
4" concrete pad

Kim Miller

369 Blue Aspen Dr.

Fugate-Vermont U.C. 27526

908-379-8386


DAVID WORTEN
SCREEN MEDICS

3201-108 Boulevard Rd.

Raleigh, N.C. 27511

919-900-8301

FRONT VIEW

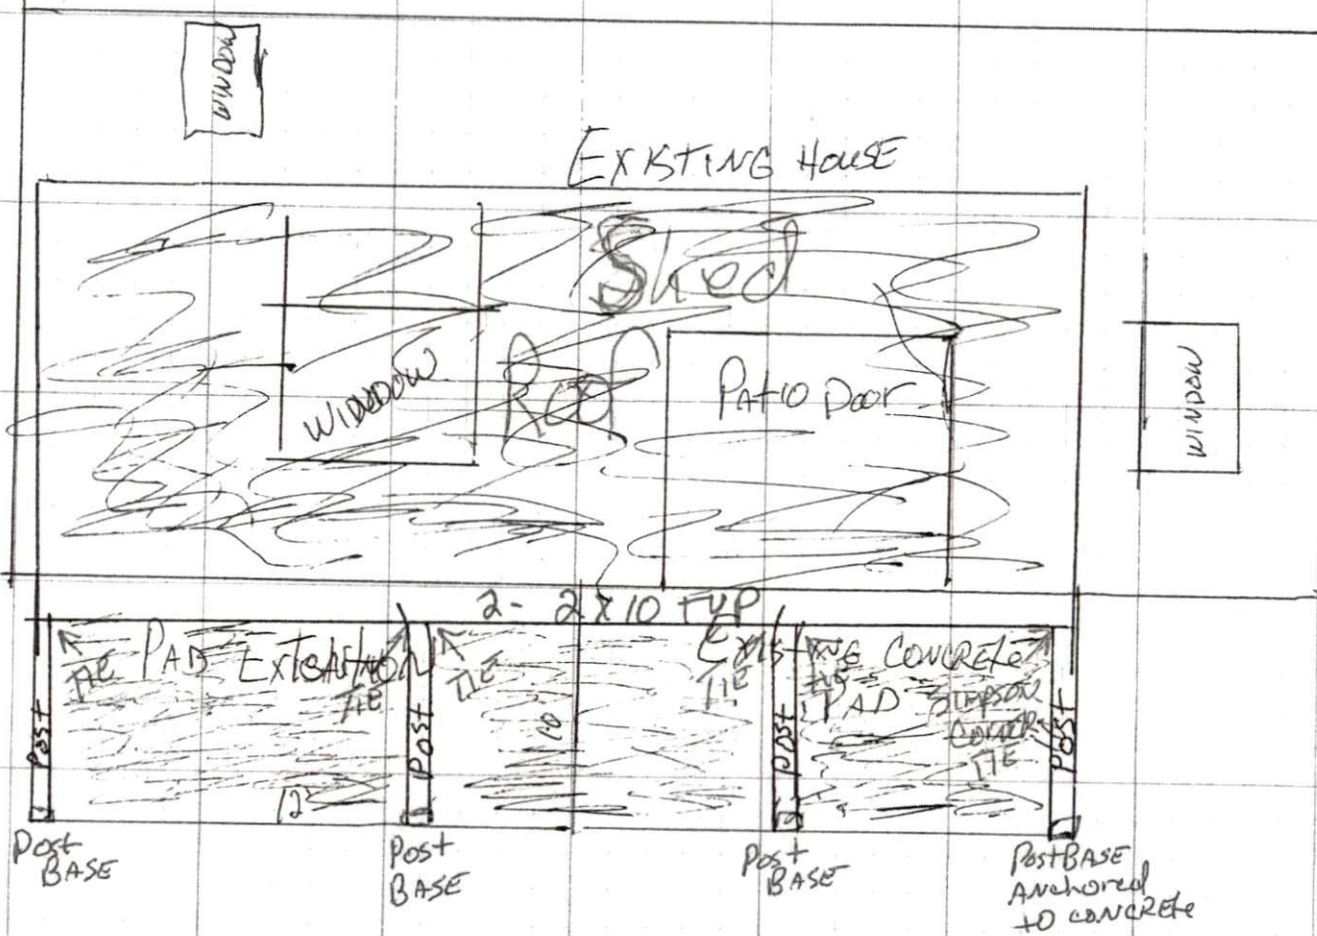

DAVID WOOTEN
Screen Medics
2201-108 Brentwood Rd.
Raleigh, N.C. 27511
919-900-8301

Kim MILLER
269 Blue Aspen Dr.
Ferguson - VARIAN N.C. 27526
908-399-8386

Roof Plan

BAND ON HOUSEWALL Shed Roof

HOUSE WALL

TIED
W/S"
LEDGER
LOCKS
3 per
stud

2x8 16" oc TYP

hurricane clip Every Rafter

KIM MILLER

269 BLUE ASPEN DR.

Huguenot - HARLEM N.Y. 10036

908-397-8386

DAVID WOODEN

SCREEN MEDICS

2201-108 BREATHWOOD RD.

RALEIGH, N.C. 27511

919-900-8301