



R/S VIEW

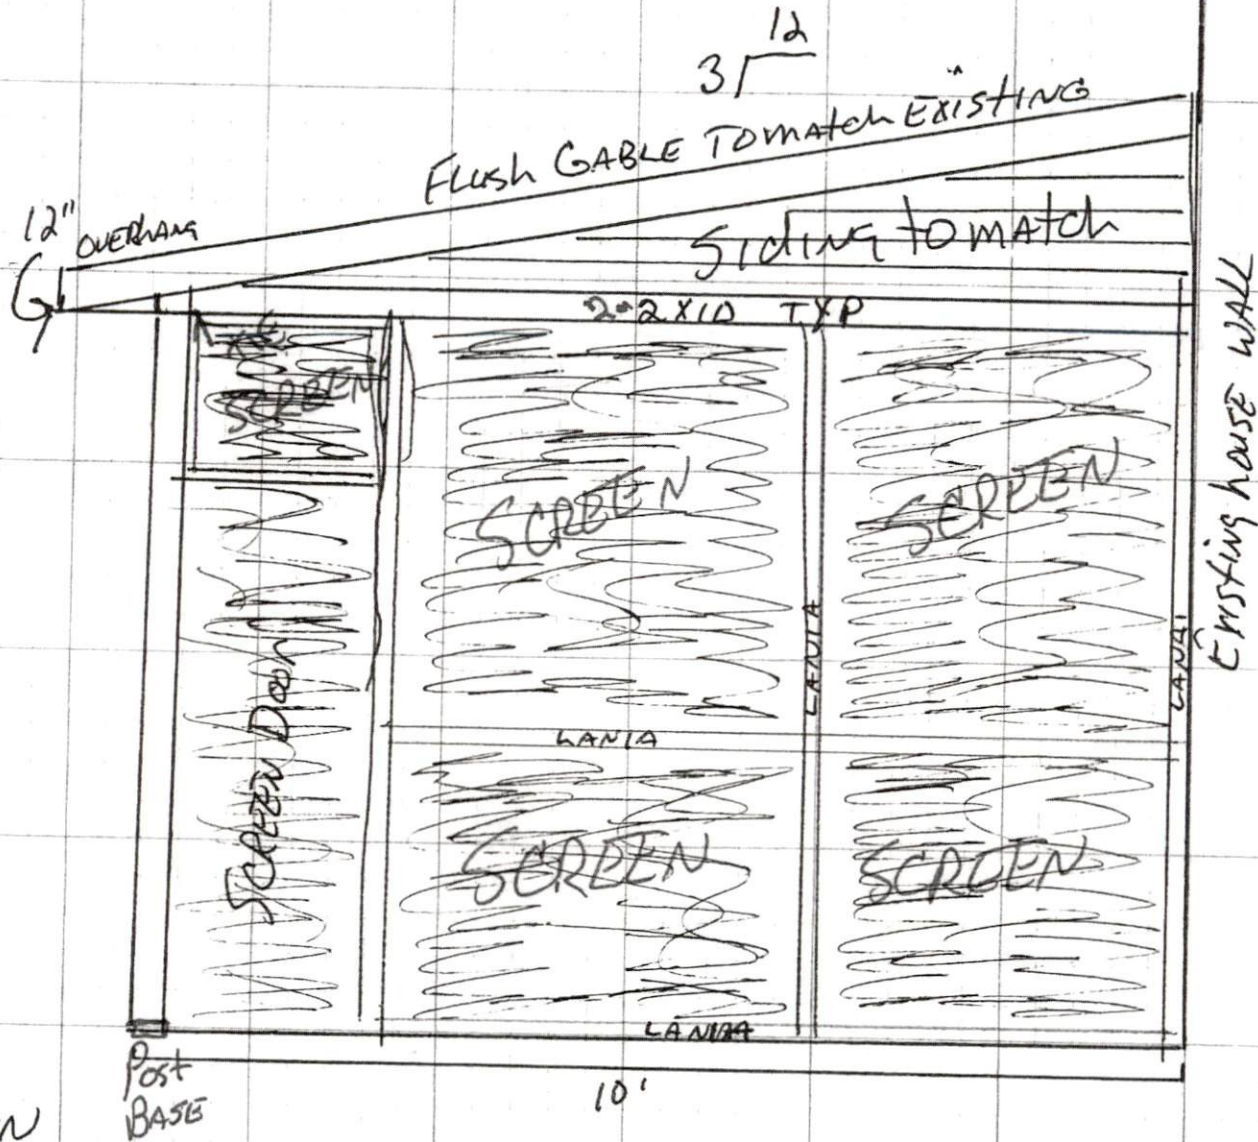

DAVID WOOTEN
SCREEN MEDICS
2201-108 Brentwood Rd.
Raleigh, N.C. 27511
919-900-8301

KIM MILLER
269 BLUE ASPEN DR.
FUQUAY-VARINA N.C.
27526
908-399-8386

Footings Plan

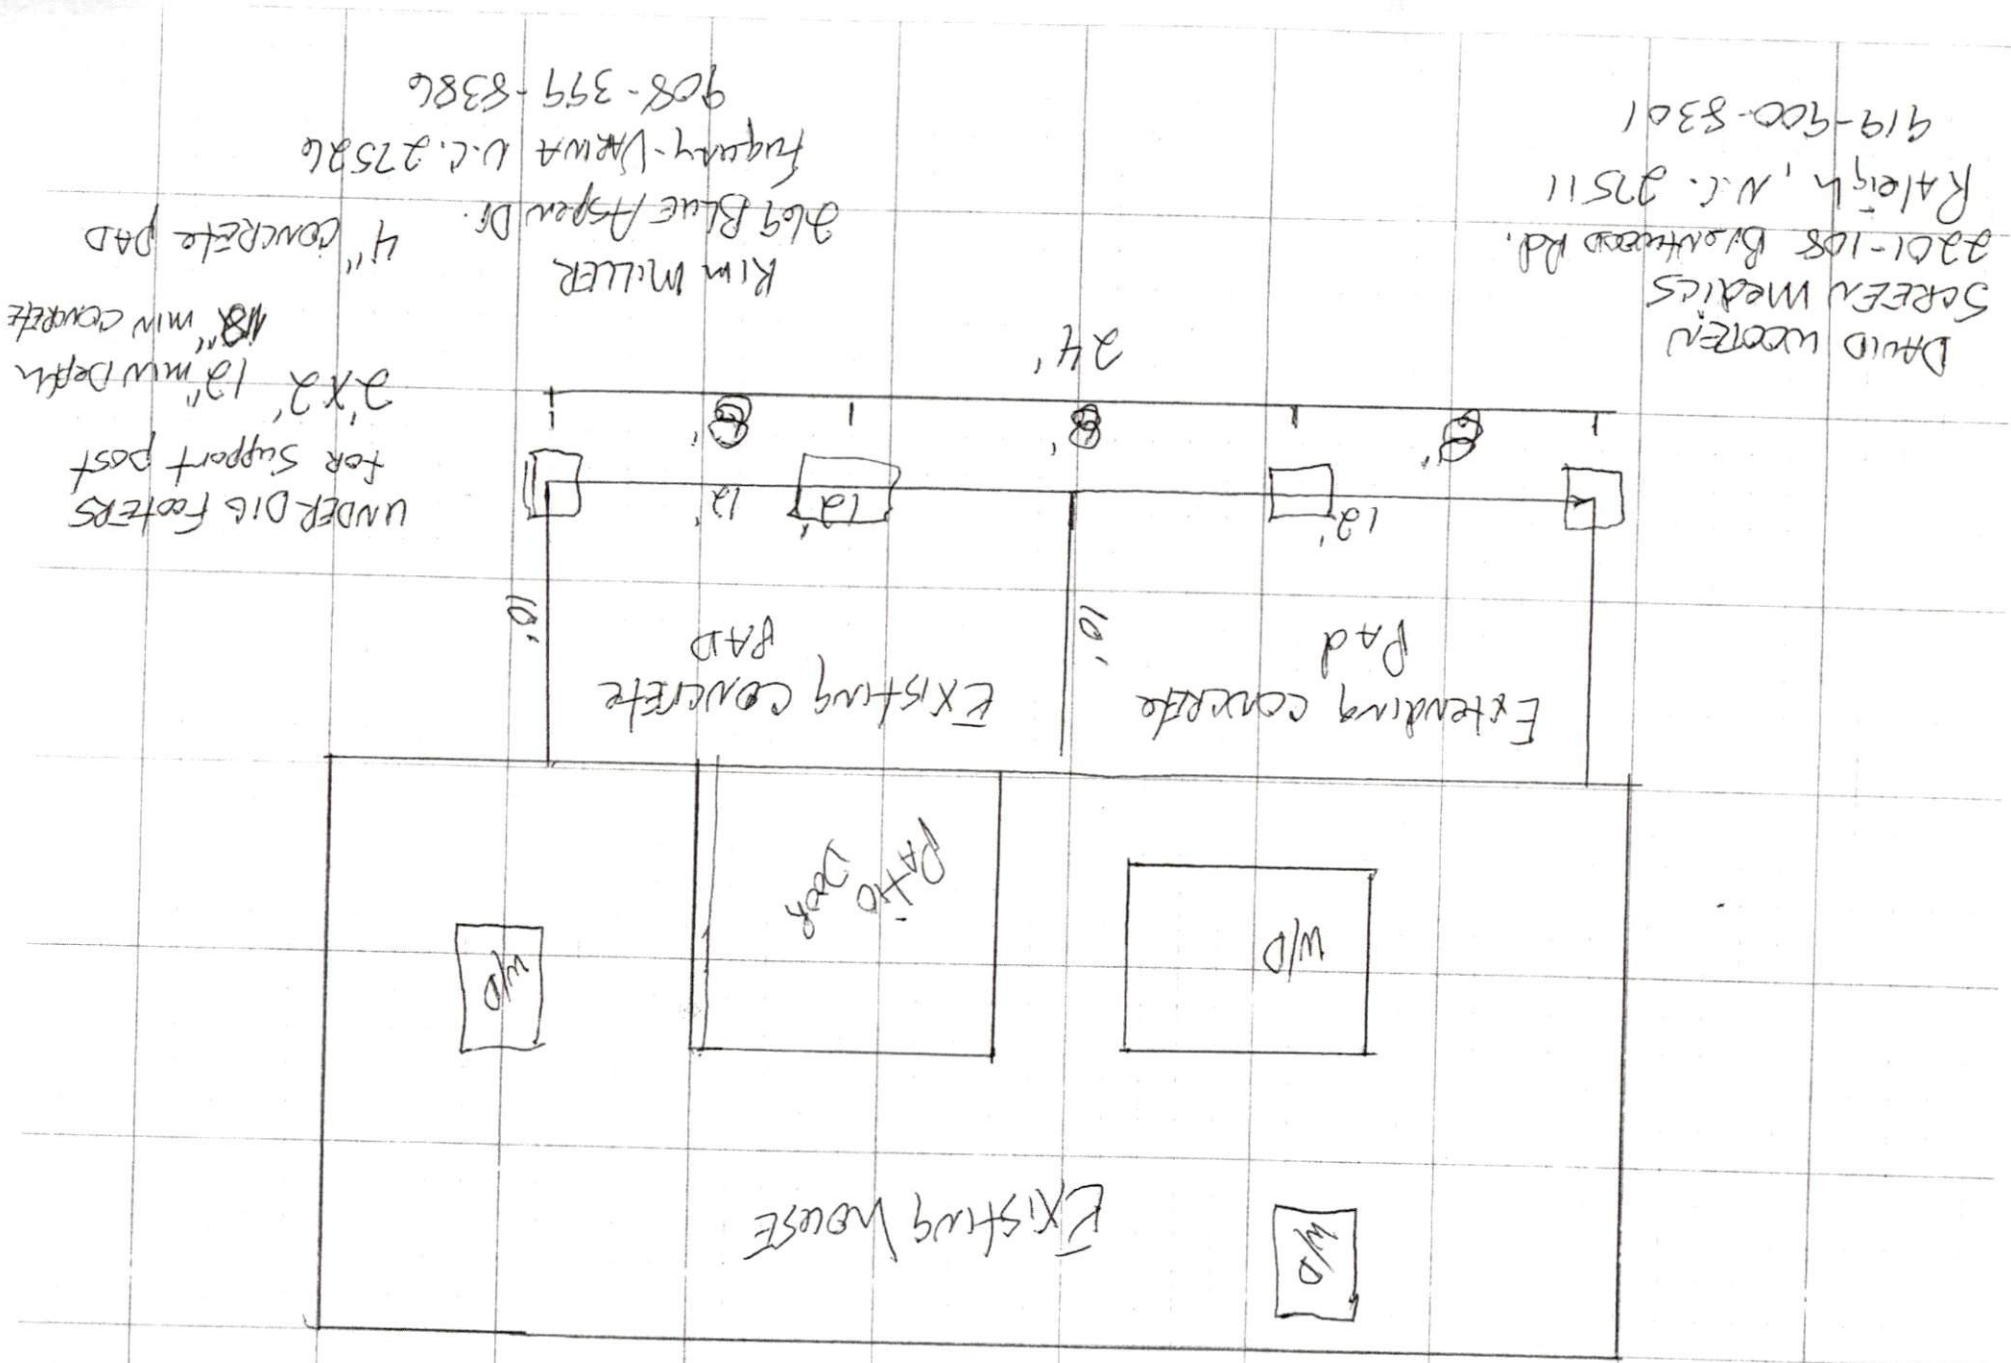

UNDER DIE FOOTERS
for support post
2' x 2' 12' min depth
1/8" min concrete
4" concrete PAD

Kim Miller

Old Blue Aspen Dr.
Fugate-Vermont U.C. 27526
908-379-8386

Existing concrete
PAD

Extending concrete
Pad

Existing House


Patio Door

W/D

W/D

David Weizen
Screen Medics
2201-108 Browwood Rd.
Raleigh, N.C. 27511
919-900-8301

FRONT VIEW

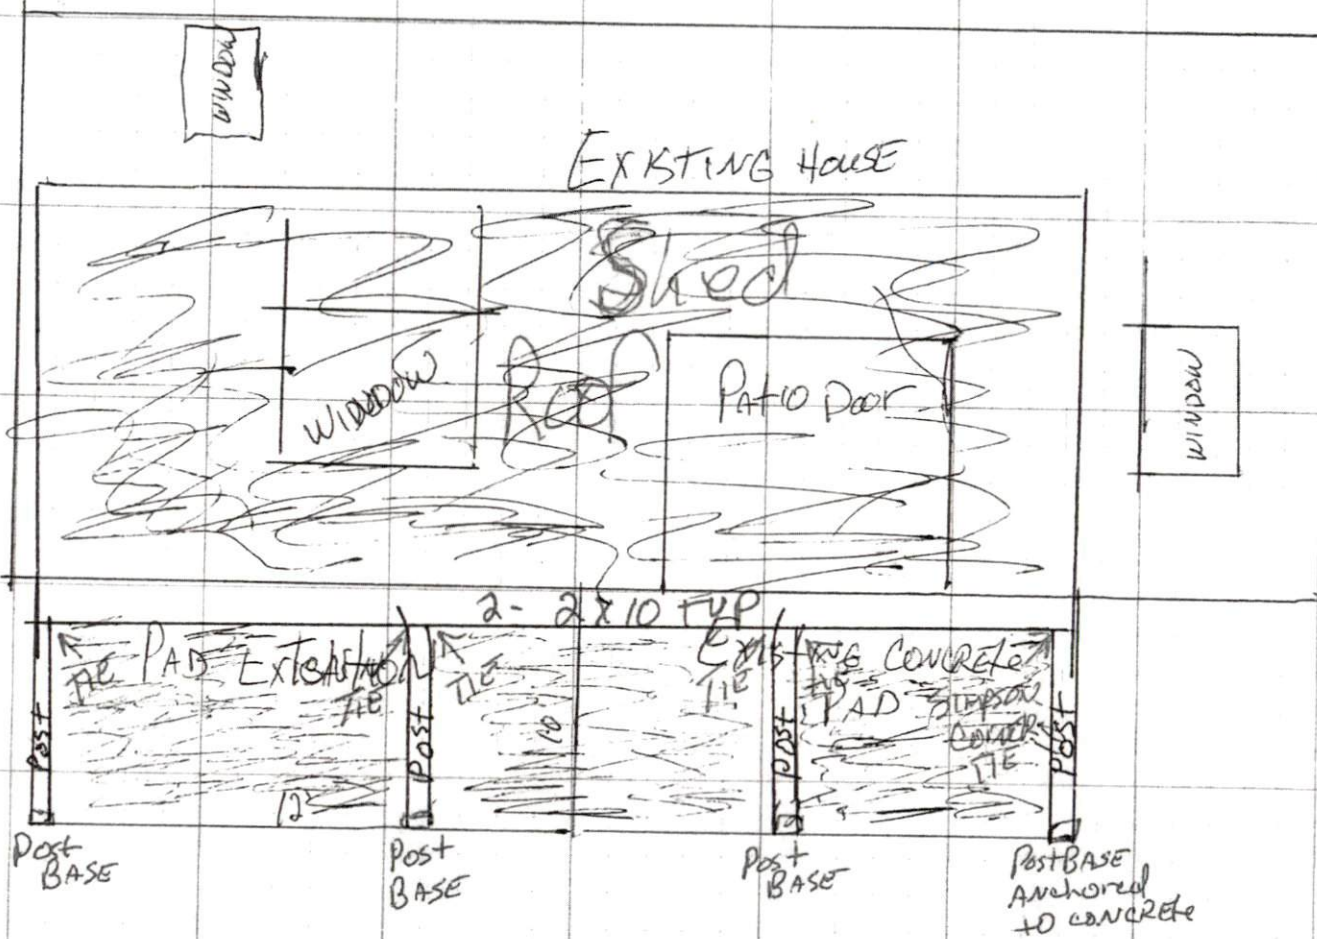

DAVID WOOTEN
Screen Medics
2201-108 Brentwood Rd.
Raleigh, N.C. 27511
919-900-8301

Kim MILLER
269 Blue Aspen Dr.
Ferguson - VARIAN N.C. 27526
908-399-8386

Roof Plan

BAND ON HOUSEWALL Shed Roof

HOUSE WALL

TIED
W/S"
LEDGER
LOCKS
3 per
stud

2x8 16" oc TYP

hurricane clip Every Rafter

KIM MILLER

269 BLUE ASPEN DR.

Huguenot-VALENTIA N.C. 27536

908-397-8386

DAVID WOODEN

SCREEN MEDICS

2201-108 BREATHWOOD RD.

RALEIGH, N.C. 27511

919-900-8301