

exists

2'0"

2'0"

16" x 16" wide
24" Deep

16'0"


16" x 16" wide
24" Deep


Existing plane

Galaxy A54 5G



exists

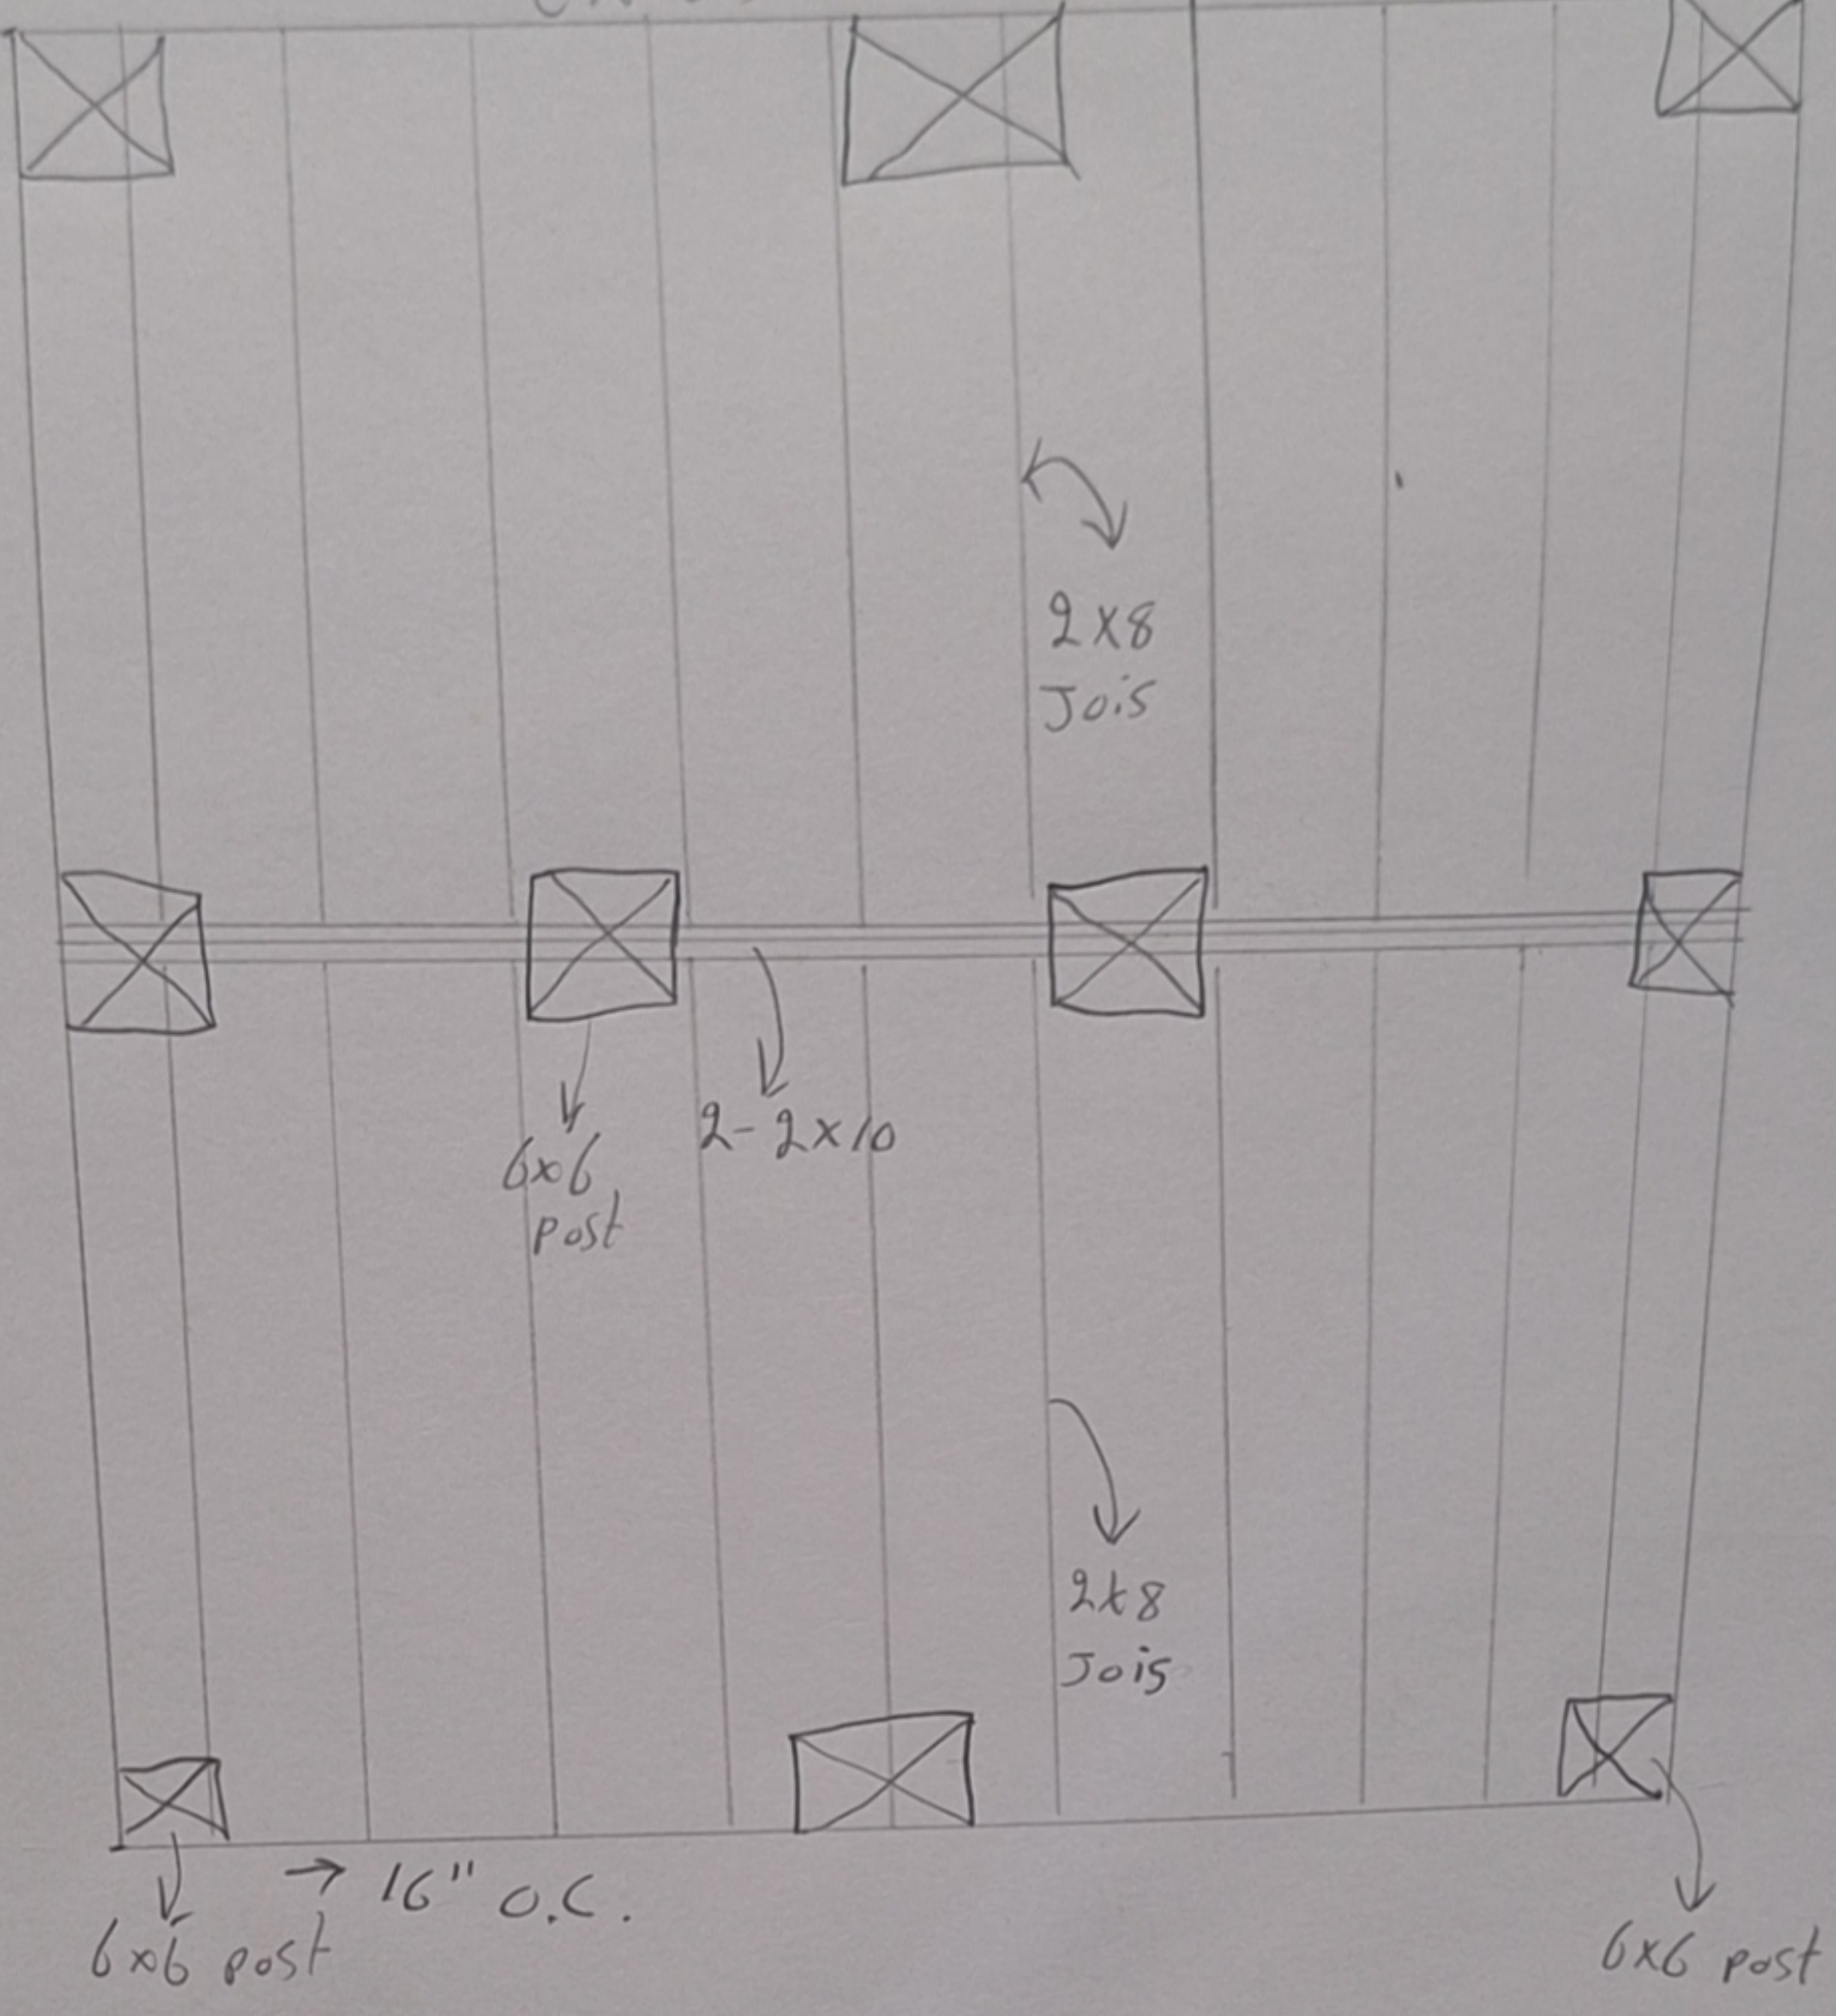

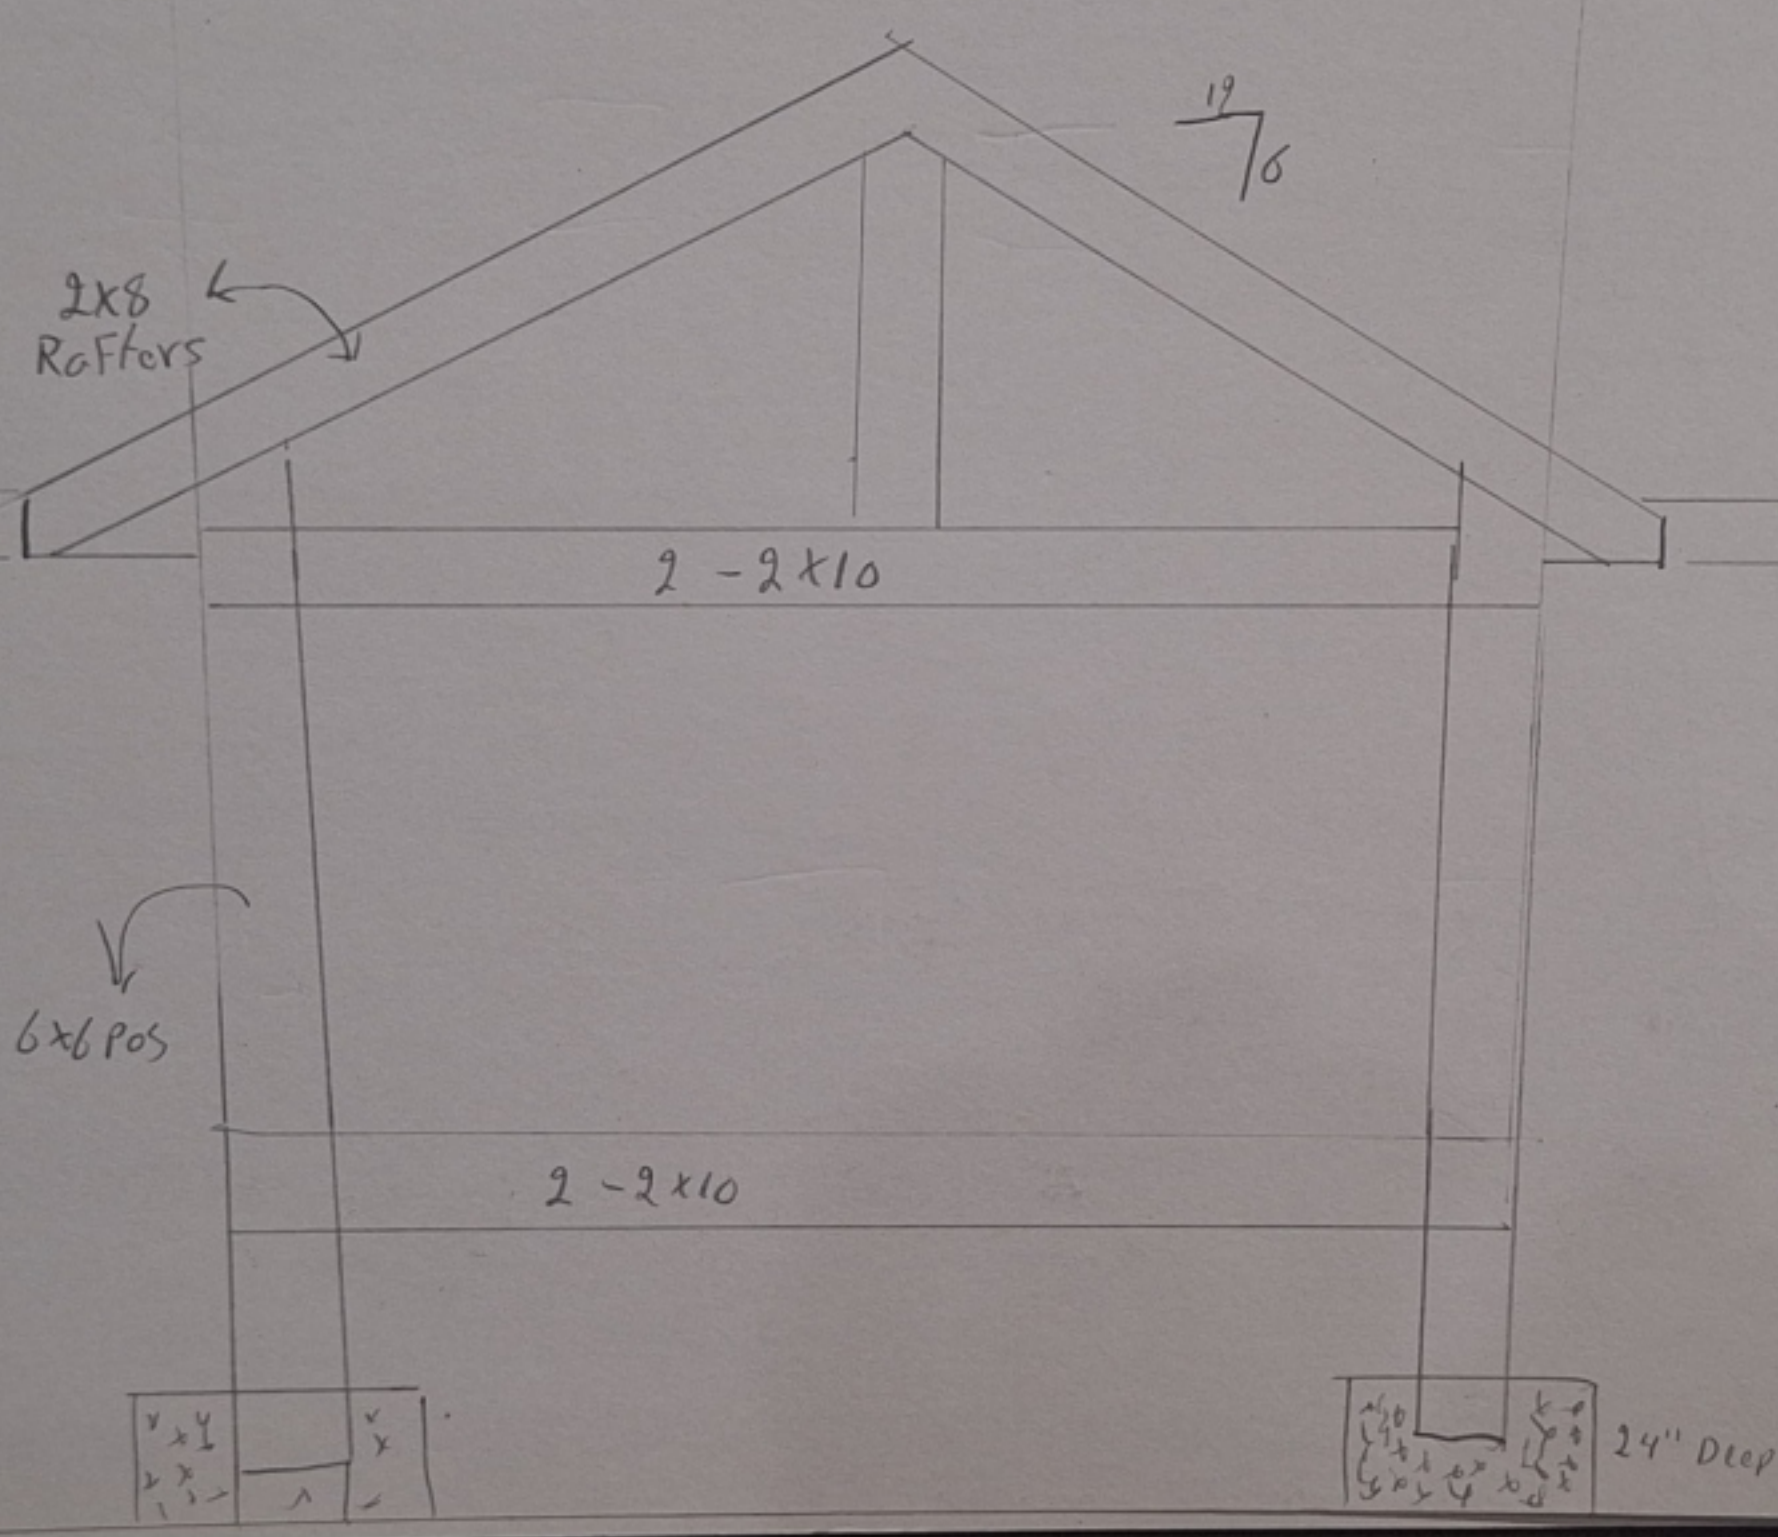

Galaxy A54 5G