


USE CORROSION-RESISTANT FLASHING AT ALL ROOF-TO-WALL INTERSECTIONS

mattamy


MATTAMY HOMES
CHARLOTTE DIV
PH: 704-375-5000

MATTAMY HOMES
RALEIGH DIV
PH: 919-752-0000


JDS Consulting
ENGINEERING • DESIGN • ENERGY
JDS Consulting PLLC, 545 PYLON DRIVE, RALEIGH, NC 27606 919.480.1075
INFO@JDSCONSULTING.NET WWW.JDSCONSULTING.NET

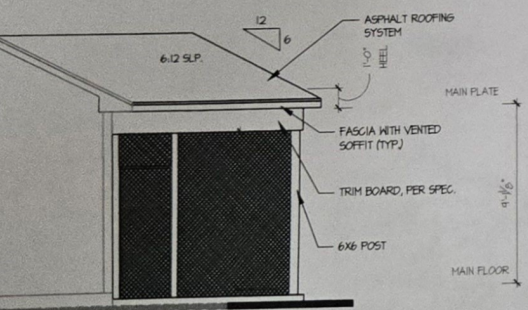

PPO - LEFT SIDE ELEVATION
SCREENED PORCH (RALEIGH)

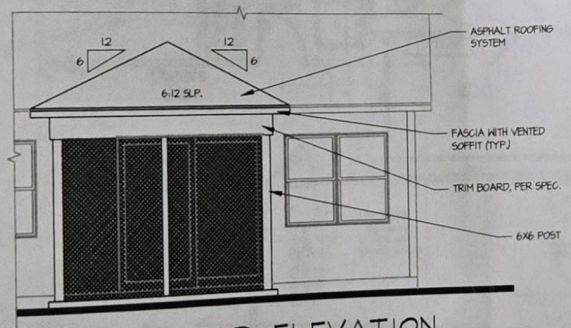

PPO - REAR ELEVATION
SCREENED PORCH (RALEIGH)

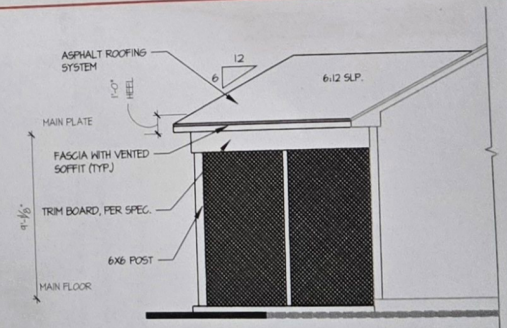

PPO - RIGHT SIDE ELEVATION
SCREENED PORCH (RALEIGH)

CLIENT: **MATTAMY HOMES**
PROJECT: **CLEARWATER - RH**

PROJECT NO.: **2390**

DATE: **10/27/2023**

EXTERIOR

0.