
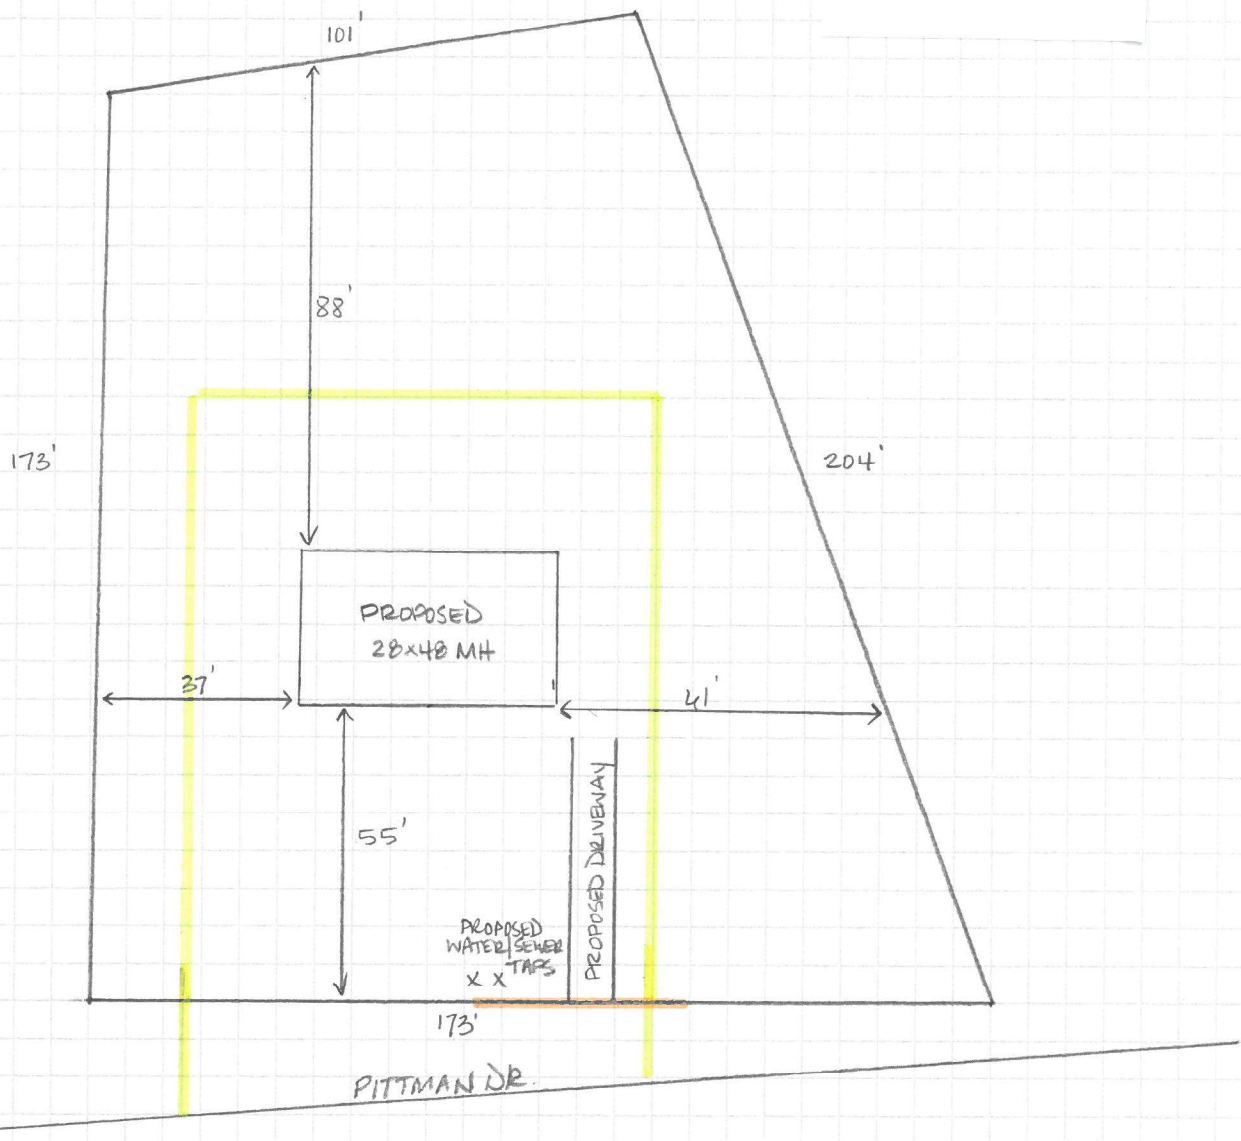


KEY LATDRIE
 LOT 14 PITTMAN DR.
 SPRING LAKE, NC
 HARNETT CO.
 PIN: 0514-33-1363.000

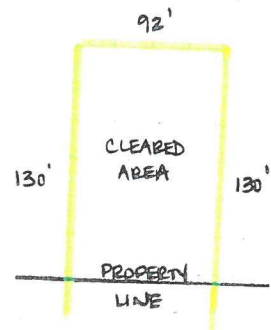

= EXTRA LONG DRIVE TILE

= CLEARING AREA

1 in. = 35ft.