



Magnetic North  
Map Number 2013-13

Jane M.C. Yarborough  
Avery B.S. Campbell  
Deed Book 705, Page 253  
Map Book 5, Page 45

Existing fence  
to NC Pool Code  
w/safety latch

0.699 Ac. Total  
0.019 Ac. Road R/W  
0.680 Ac. Net

SR 1006 Old Stage Road N  
60' Public R/W

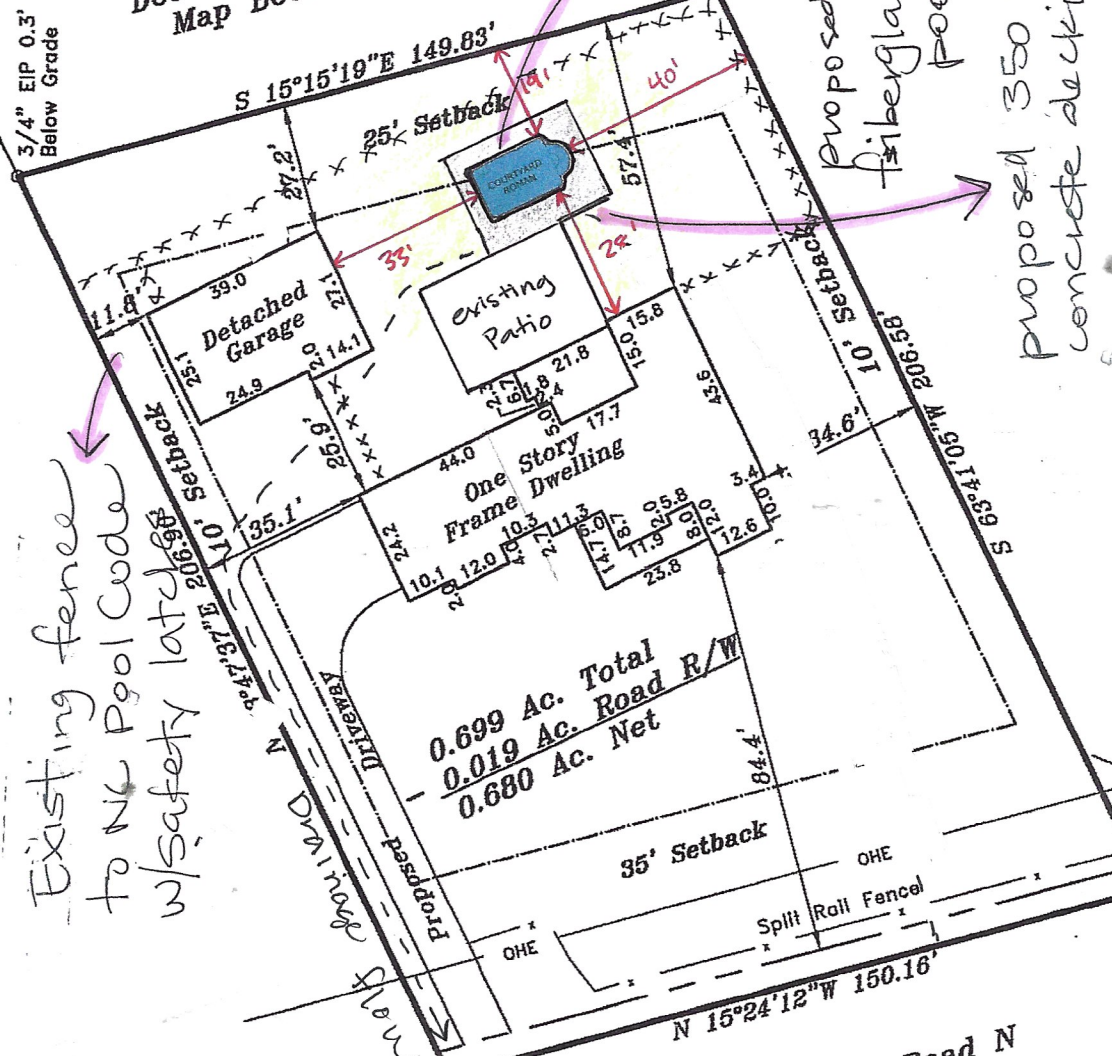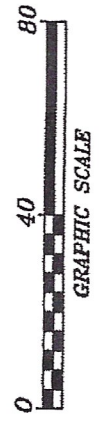

3/4" EIP 0.3'  
Below Grade


3/4" EIP 0.5'  
Below Grade

3/4" EIP 0.3'  
Below Grade

Ex. Axle 0.5' Below Grade

Fire Hydrant

± 4,054' To  
NCSR 1532  
Langdon Rd.

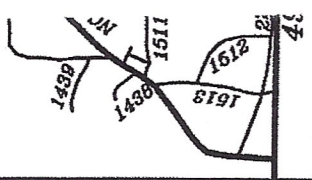

Deed

Owned by  
**Euge**

Black R

Scale: 1"

Sta

**STAN**

Profession

P.O.Box

919-639-

sta

**NOT**