



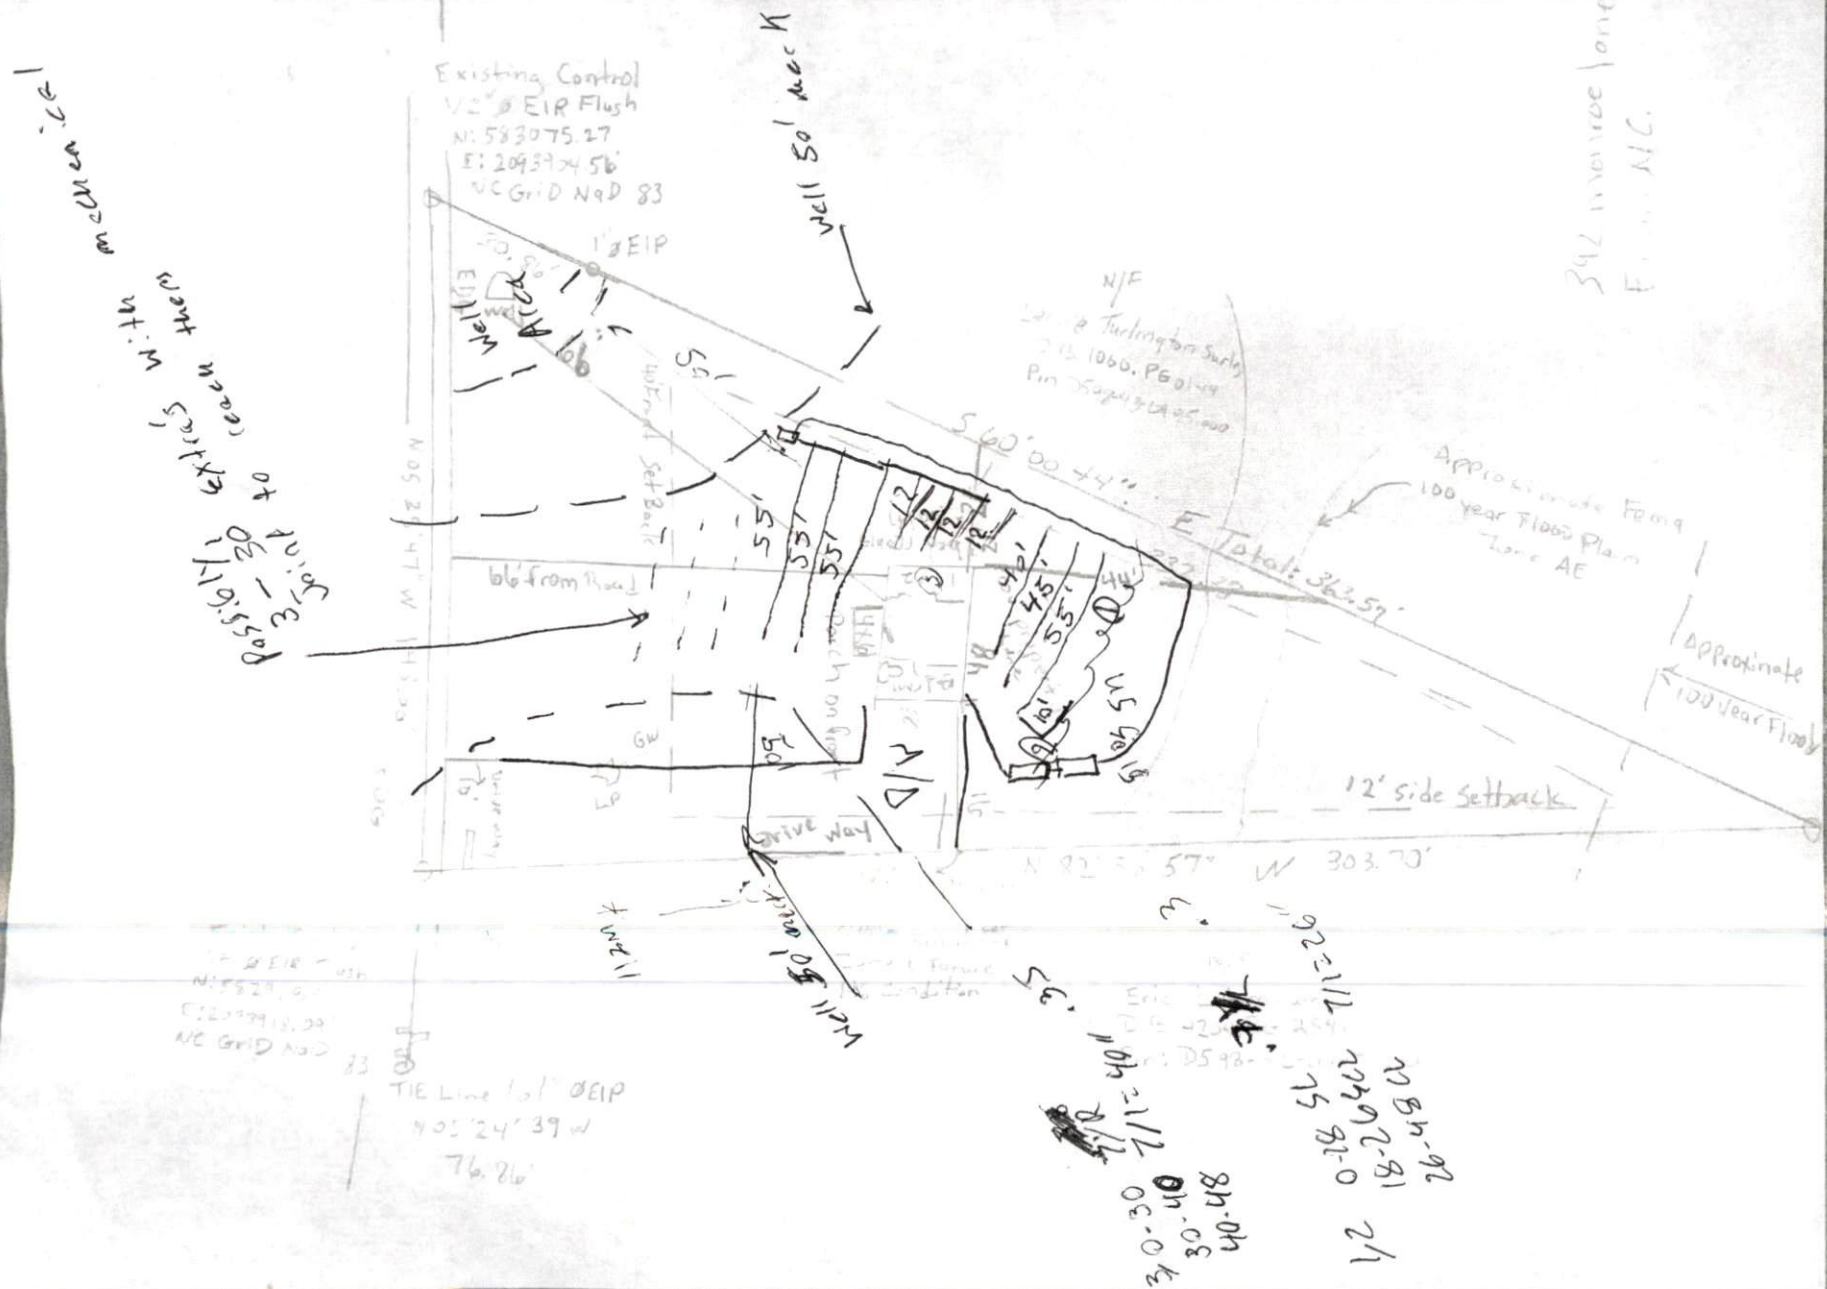

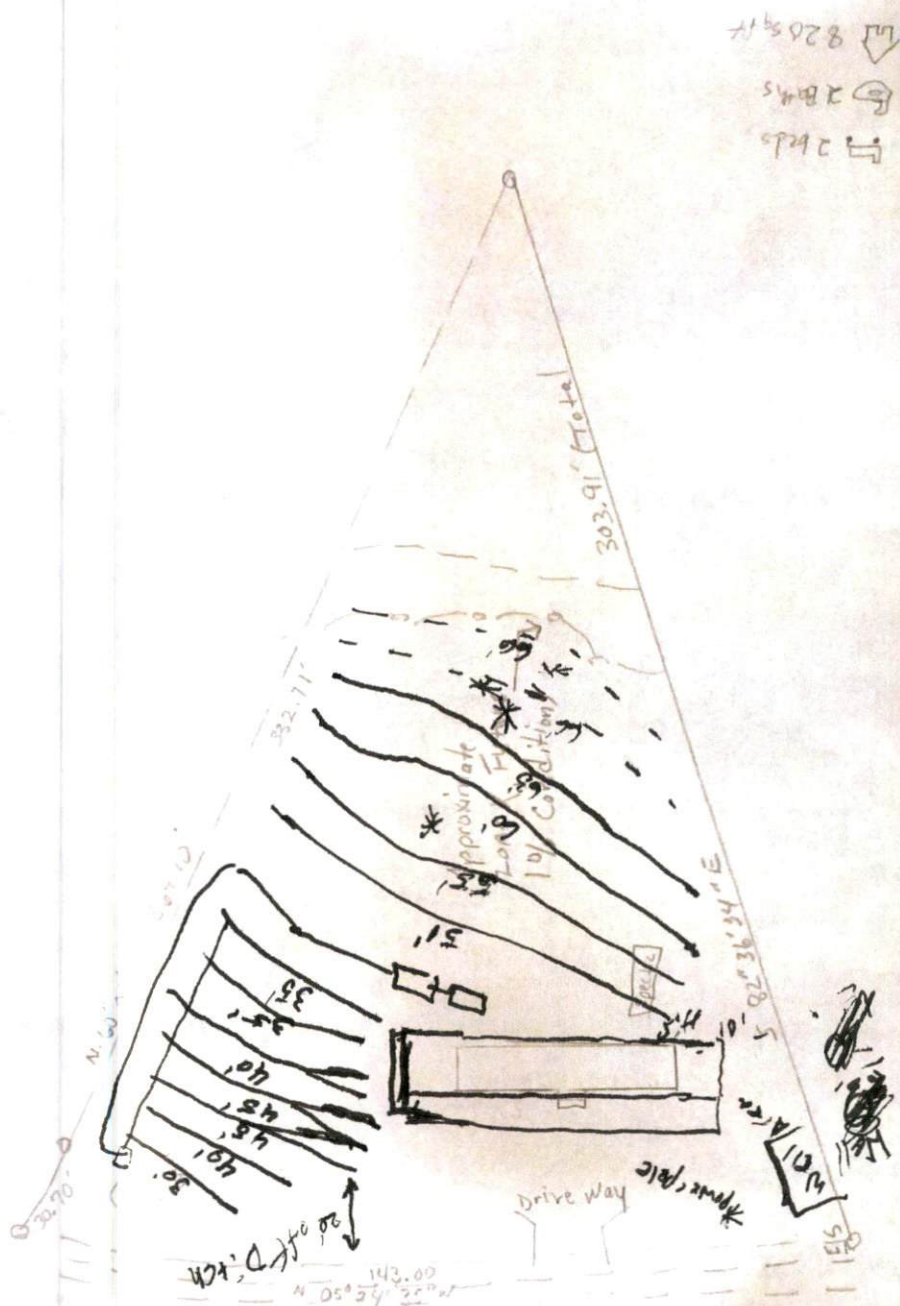

4 5, 0-6 SL
6-20 SL
20 48 CL
.33
7/1 = 20

7/6, 0-8
8-17
17-48
.3
7.5/17
7/1 = 17"

8 7-17
17-30 Fr, NS 18 X 7/1 = 30"
.41

2, 3 0-23
23-38"
38" Rocks
.45

1, 0-30 SL
30-48 SL
.45

1, 0-35
35-44
44- Rocks
.45




2/3 0-23
23-34
34-Rock
1,0-30 SL
30-48 SL
.45

4 0-18
18-22
22-48
7/1=22"
.35

5 0-13
13-18
18-48
7/1=18" .35

6,7 <12" usable soils

8, 0-17
17-30
30-48
7/1=30"
.4

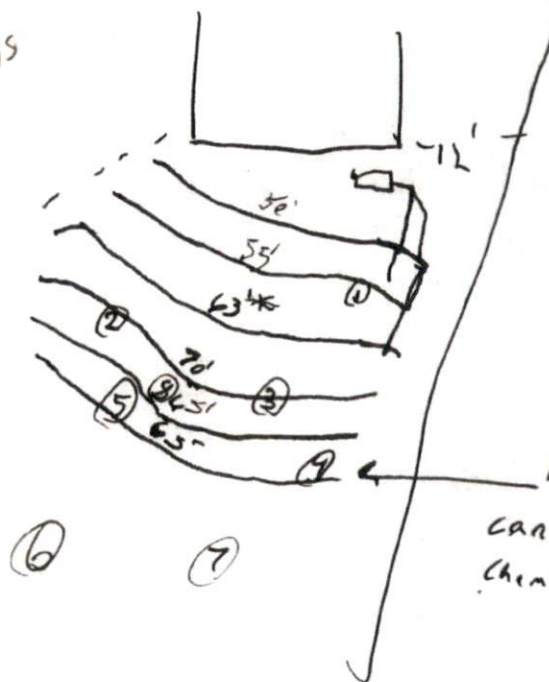

Last two lines only
can be low profile
chambers