


Rear View  
13x14

Mes


# Floor Frame Detail

12x14 Screen Porch

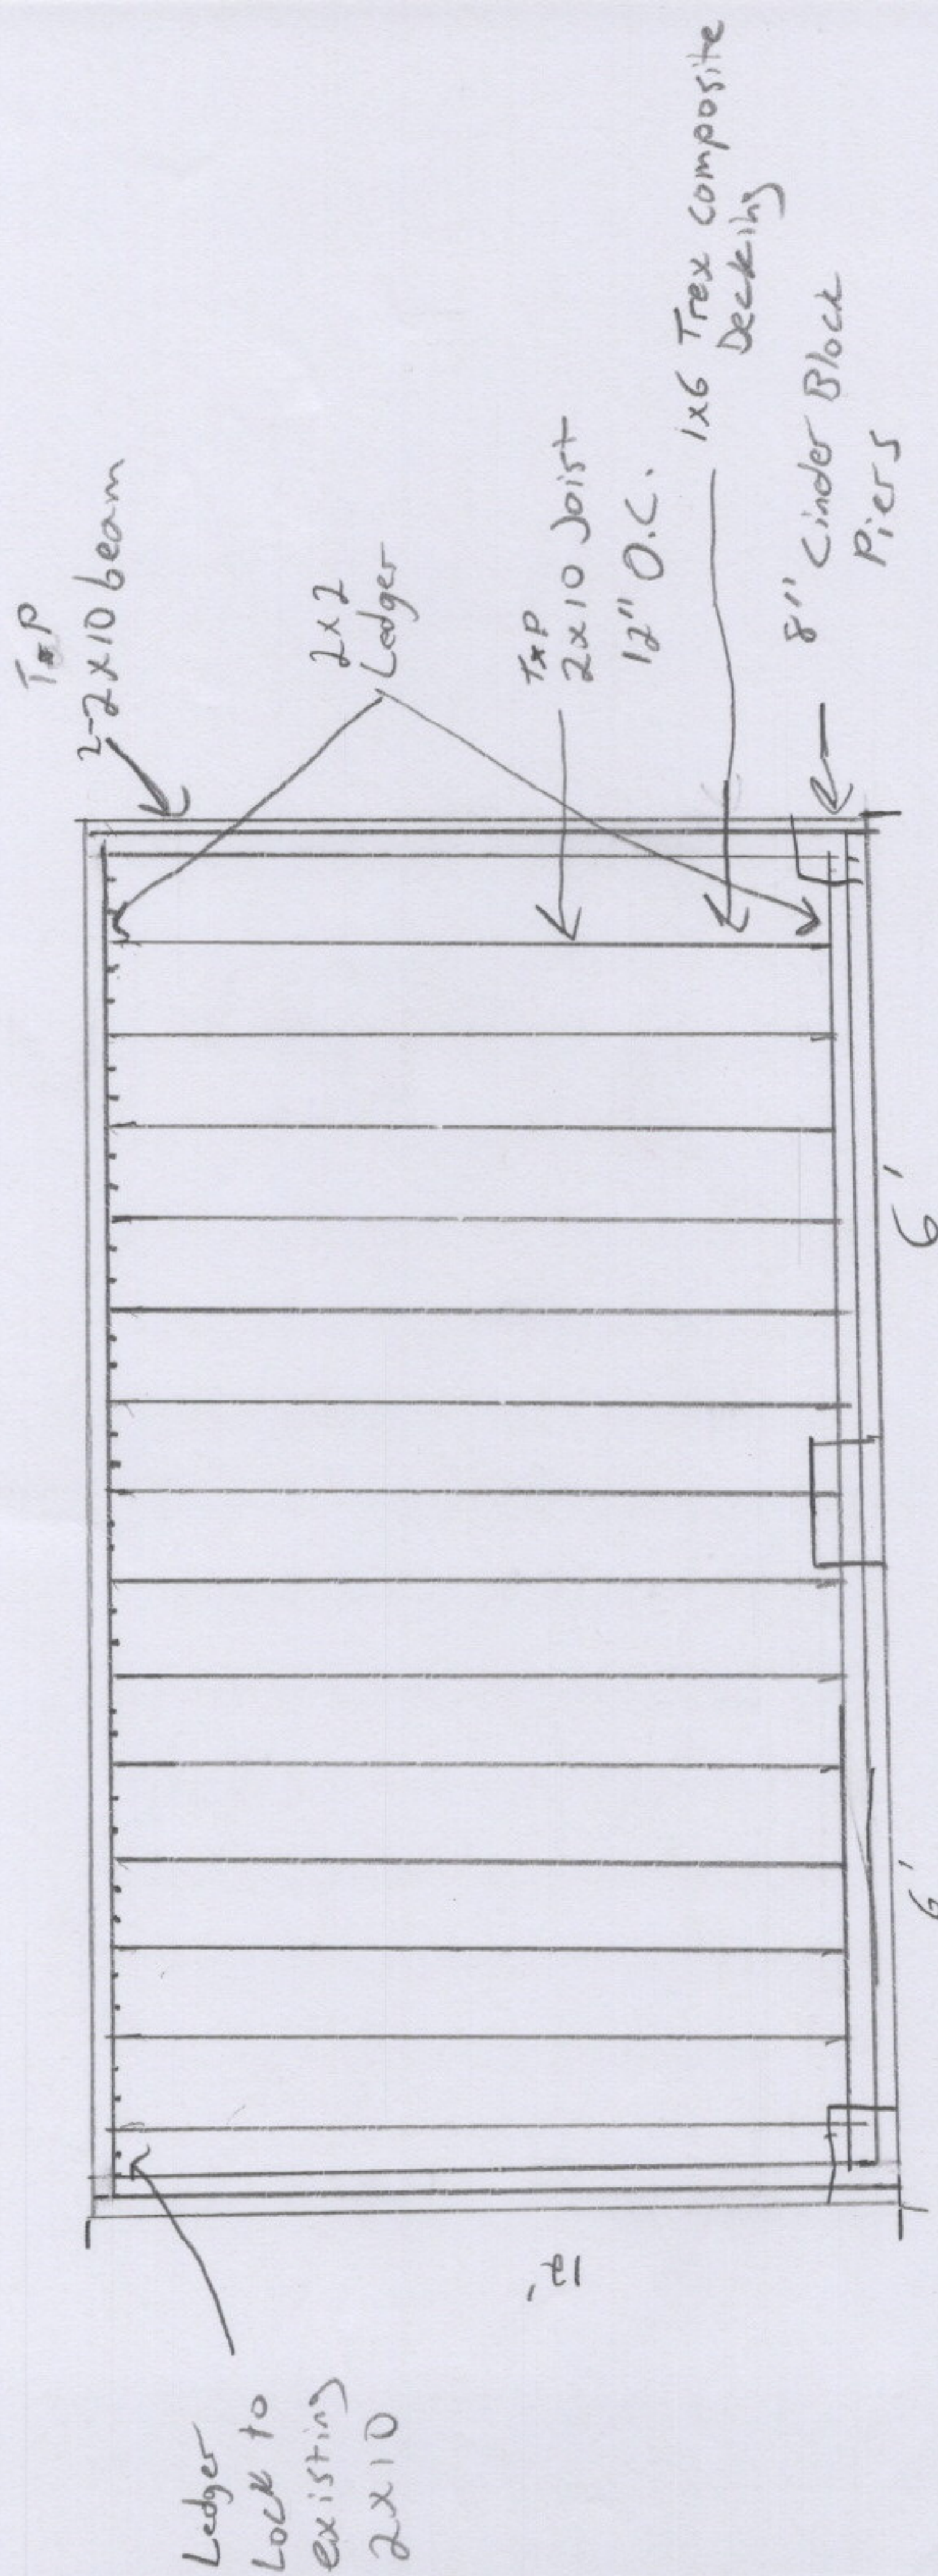

Ledger  
Lock to  
existing  
2x10

Left/Right  
View  
12x14

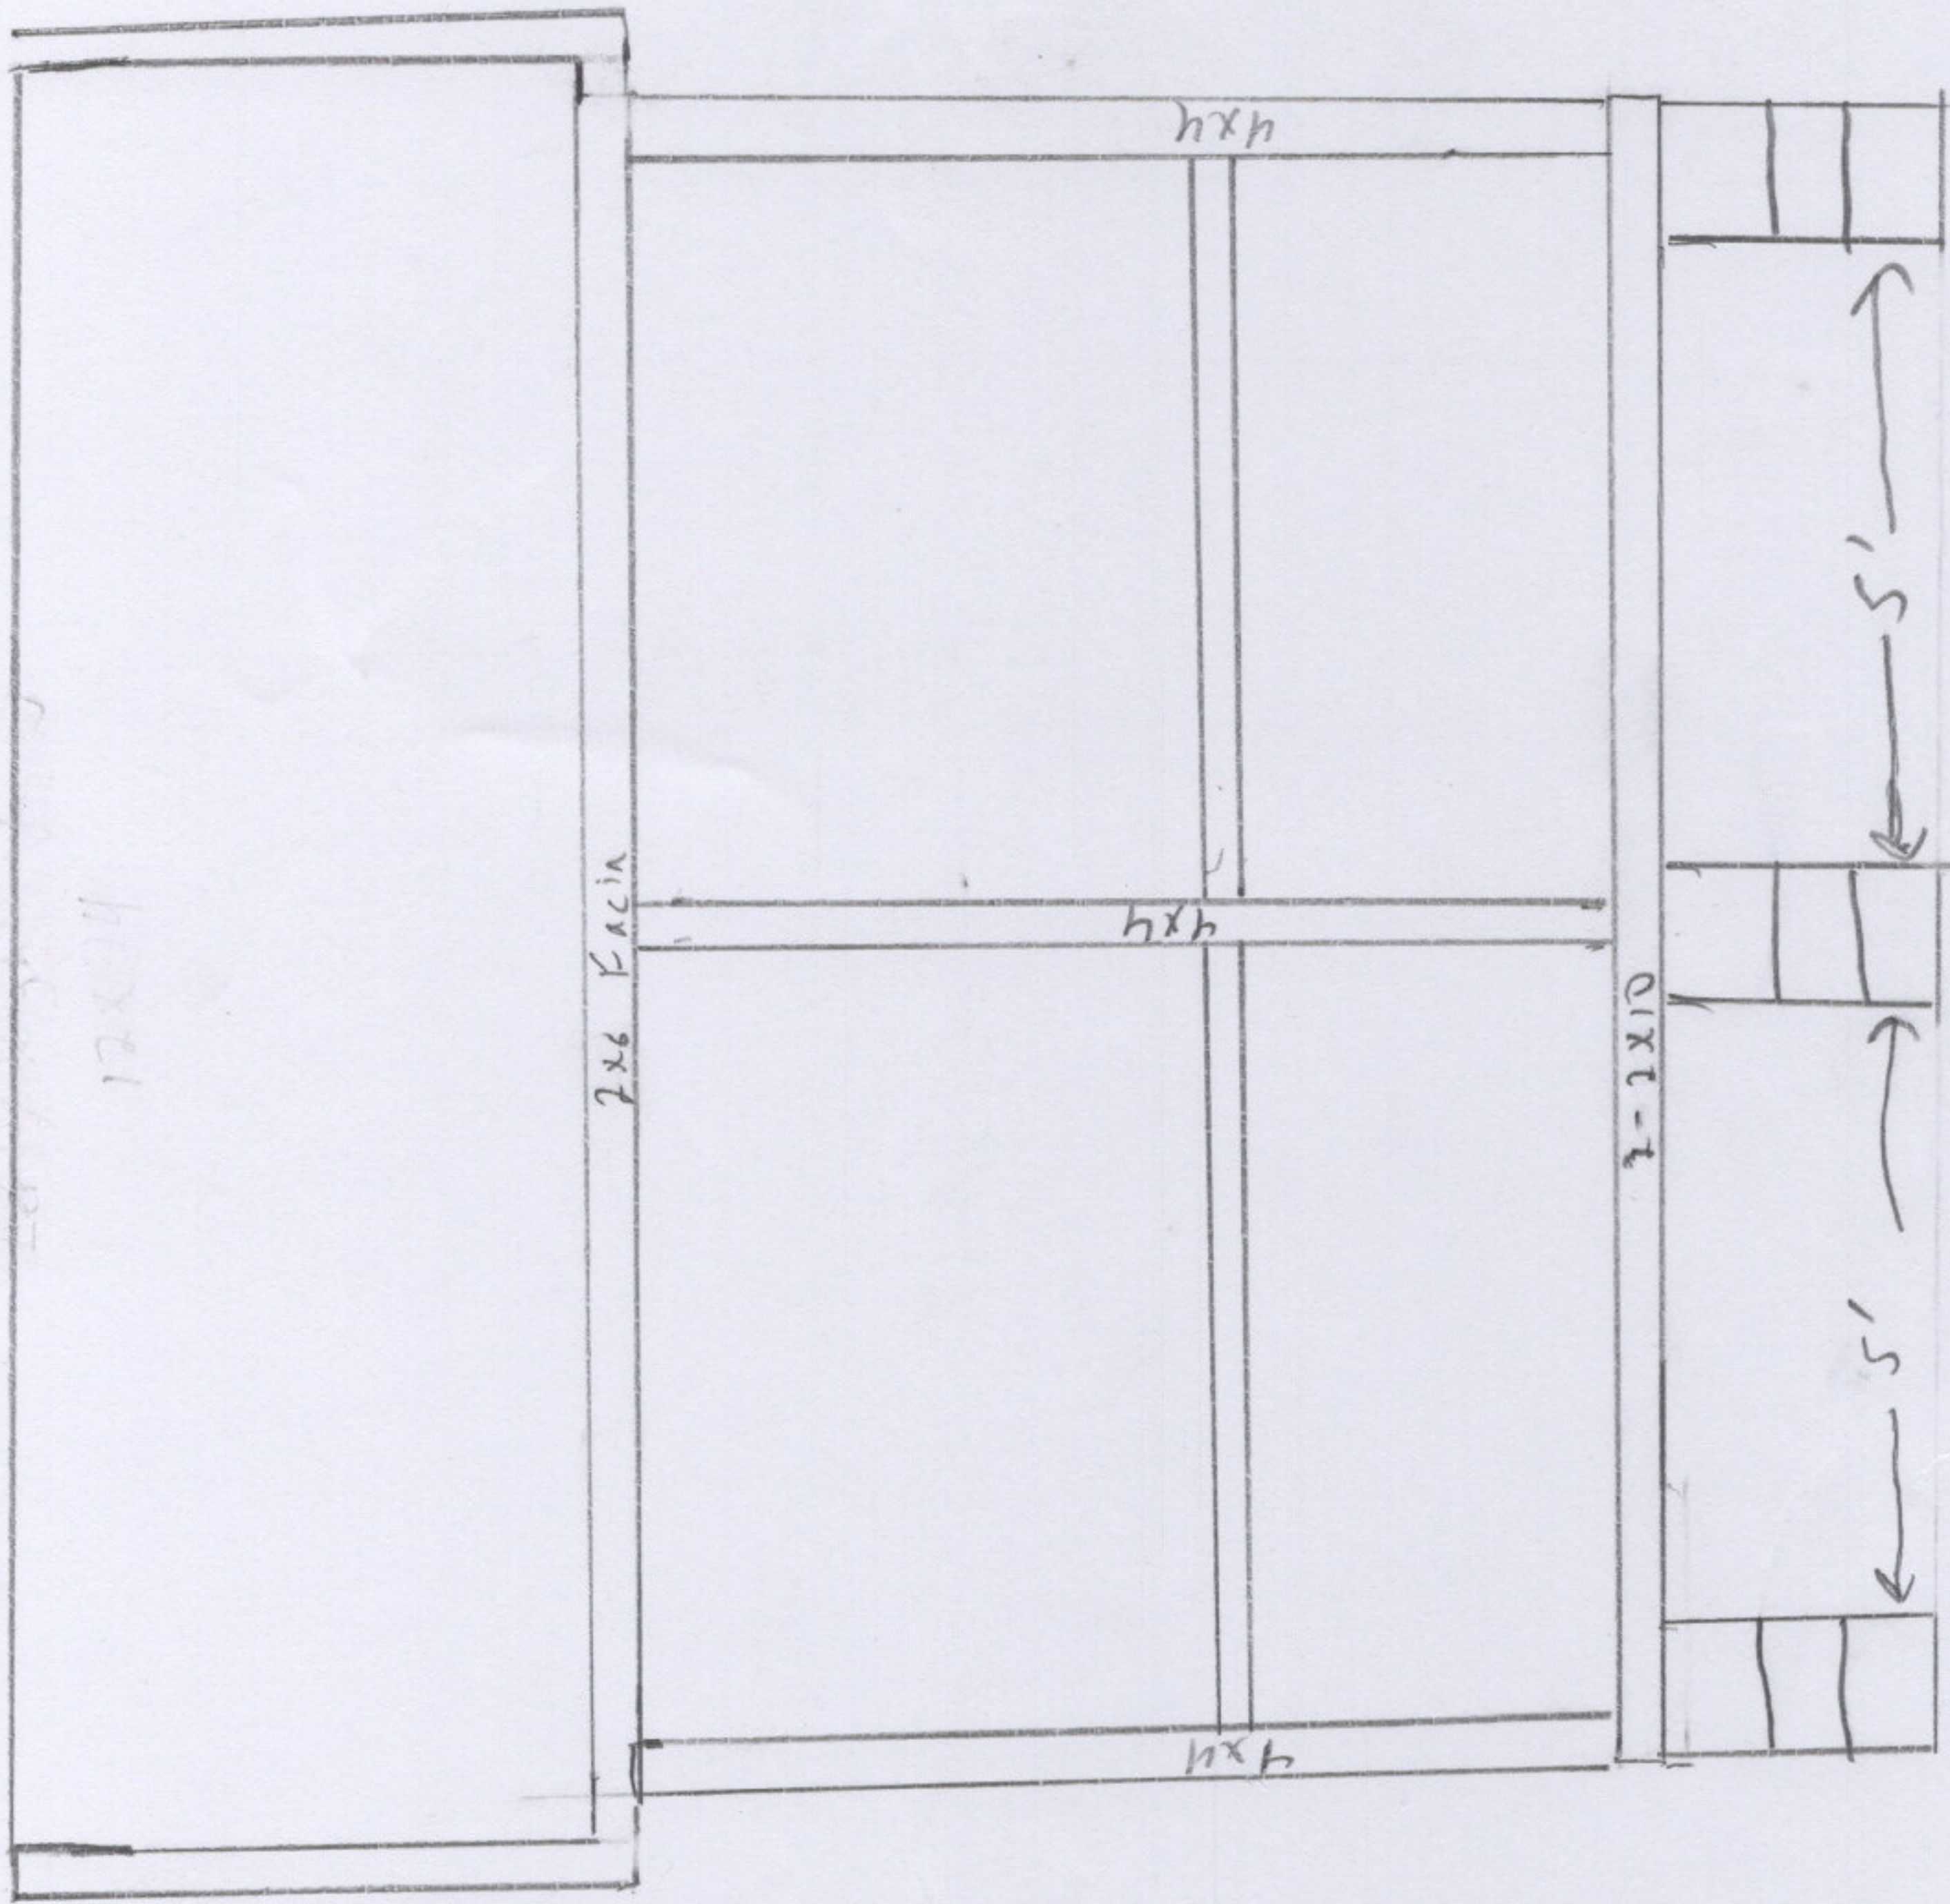

Existing  
house