



Side Elevation

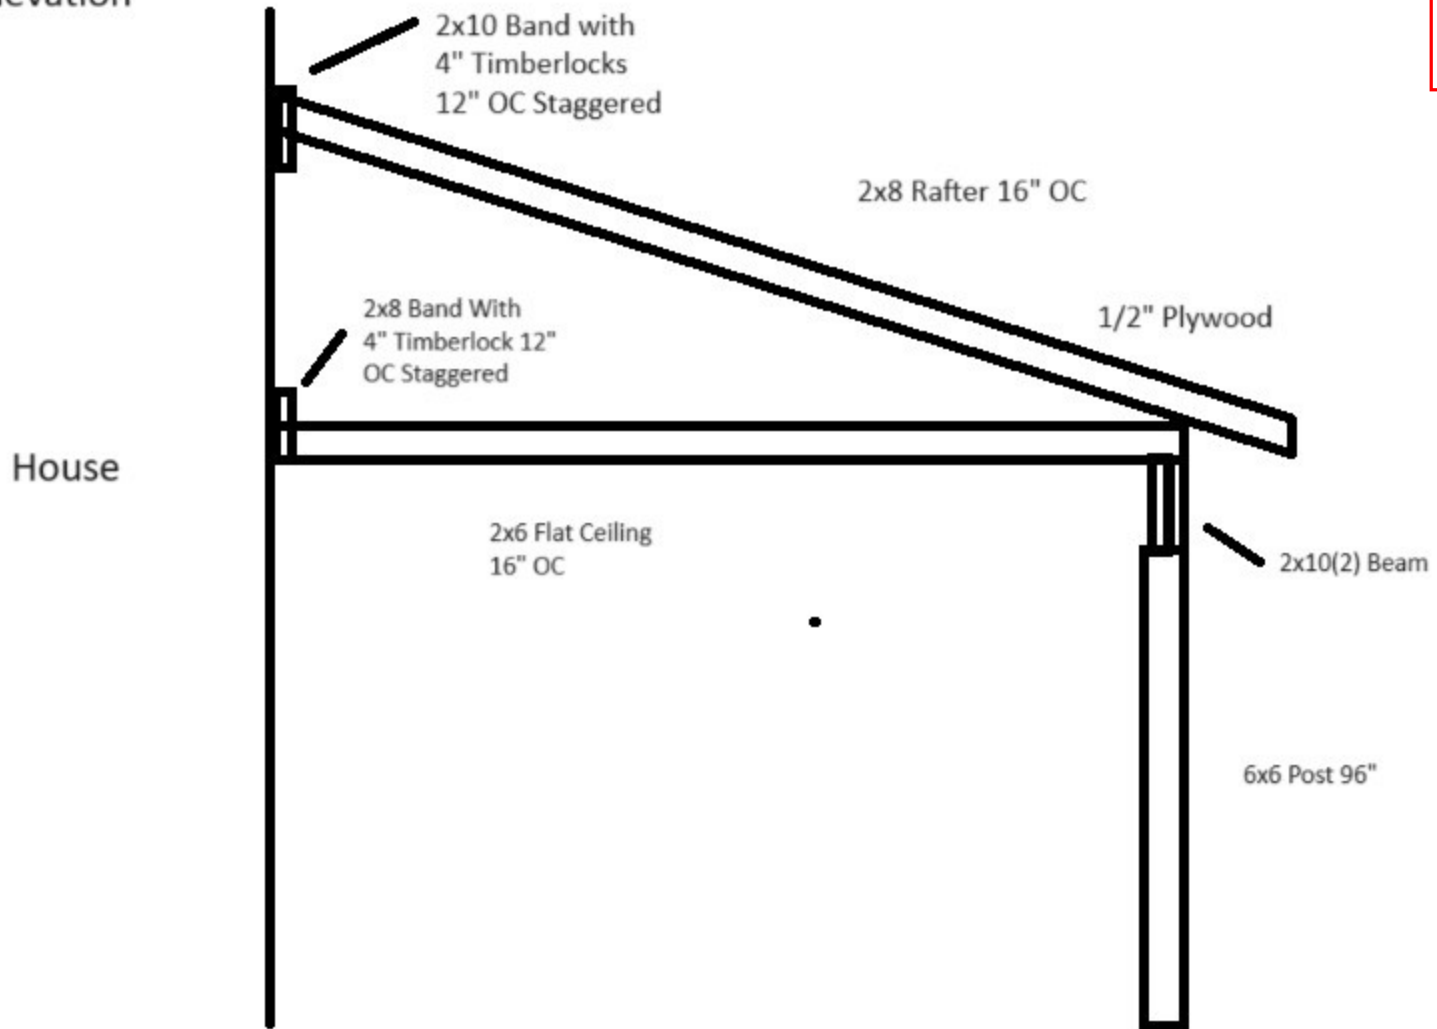

**Phillip Yates / Designer**  
**Precision East Construction**  
**(919)896-2095**

**Phillip Yates / Designer**  
**Precision East Construction**  
**(919)896-2095**

Front Elevation

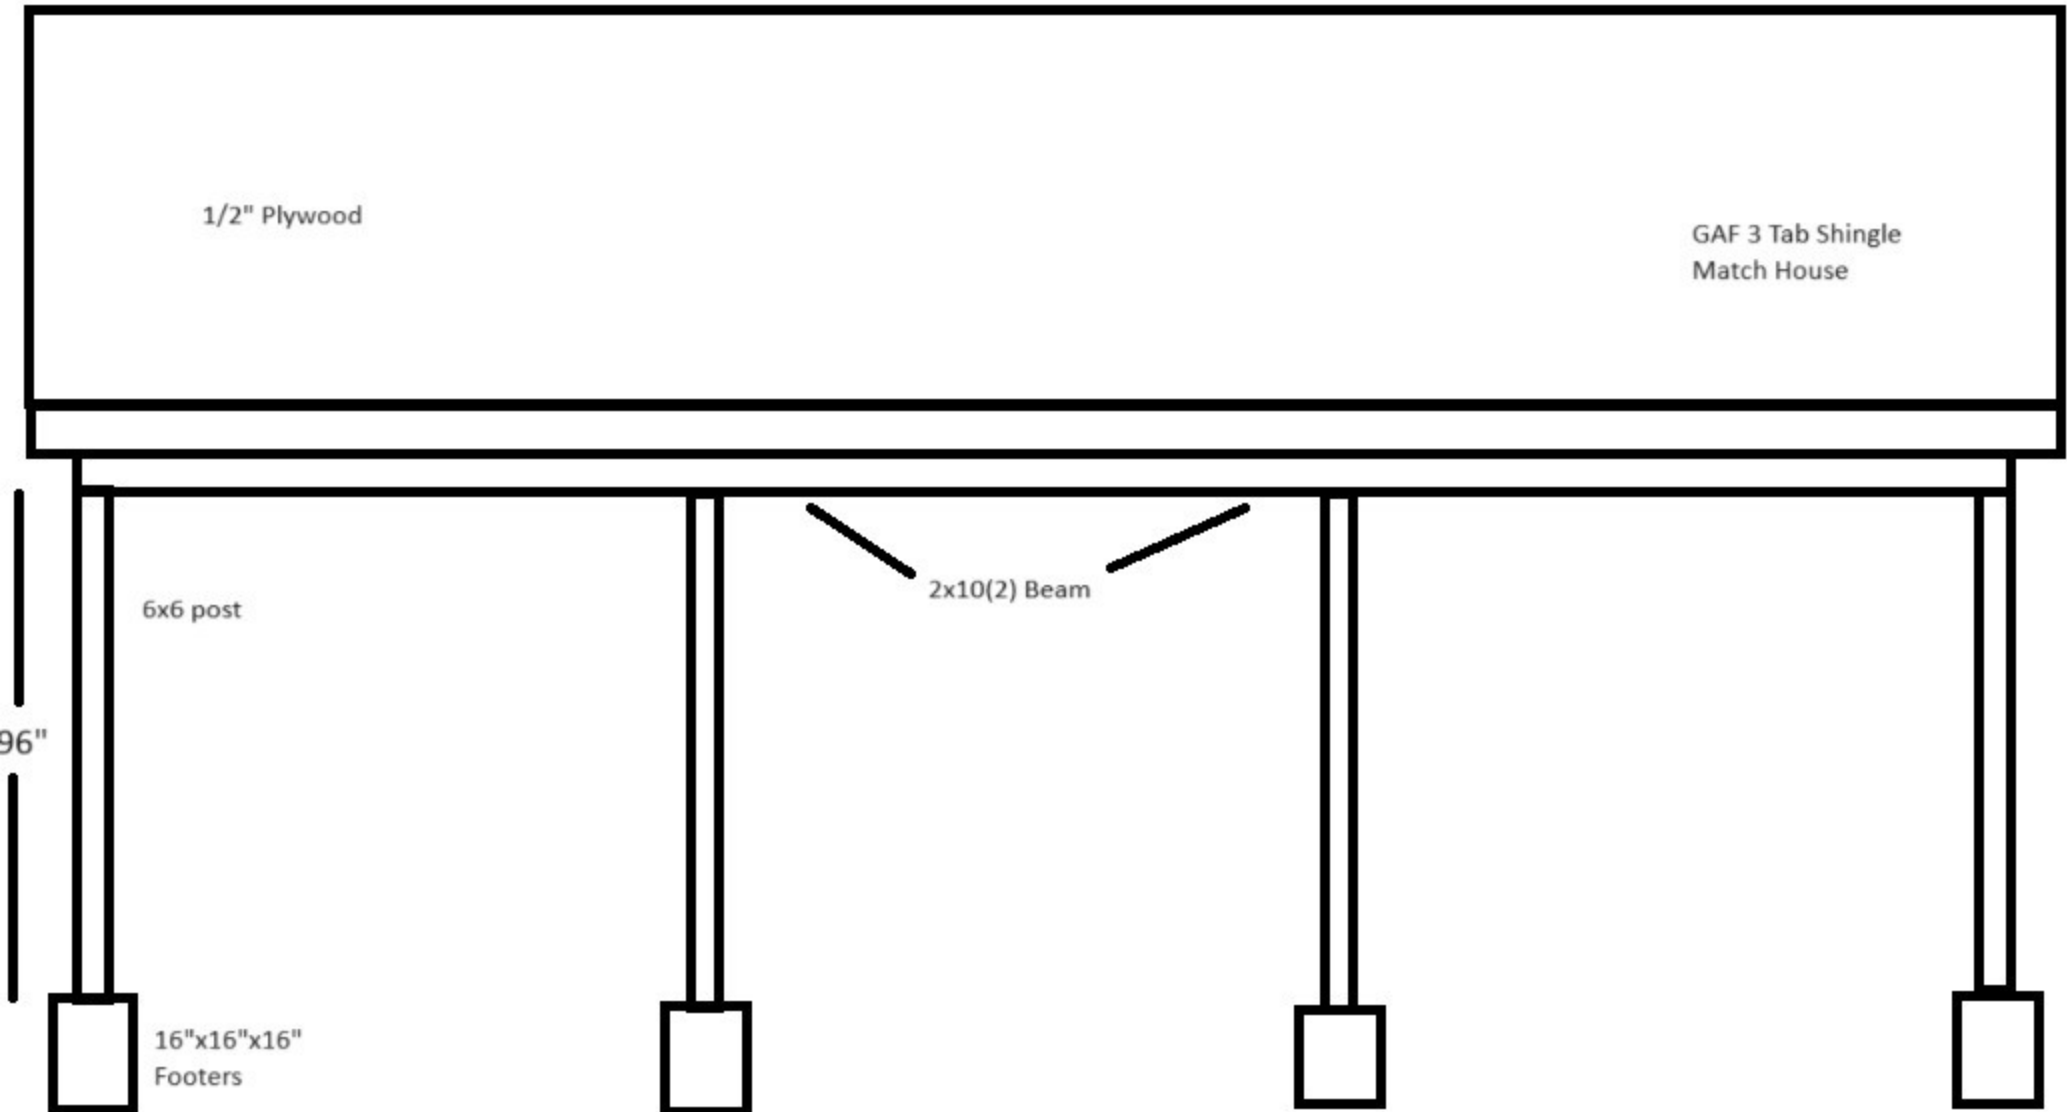

**Phillip Yates / Designer**  
**Precision East Construction**  
**(919)896-2095**

