


Side Elevation

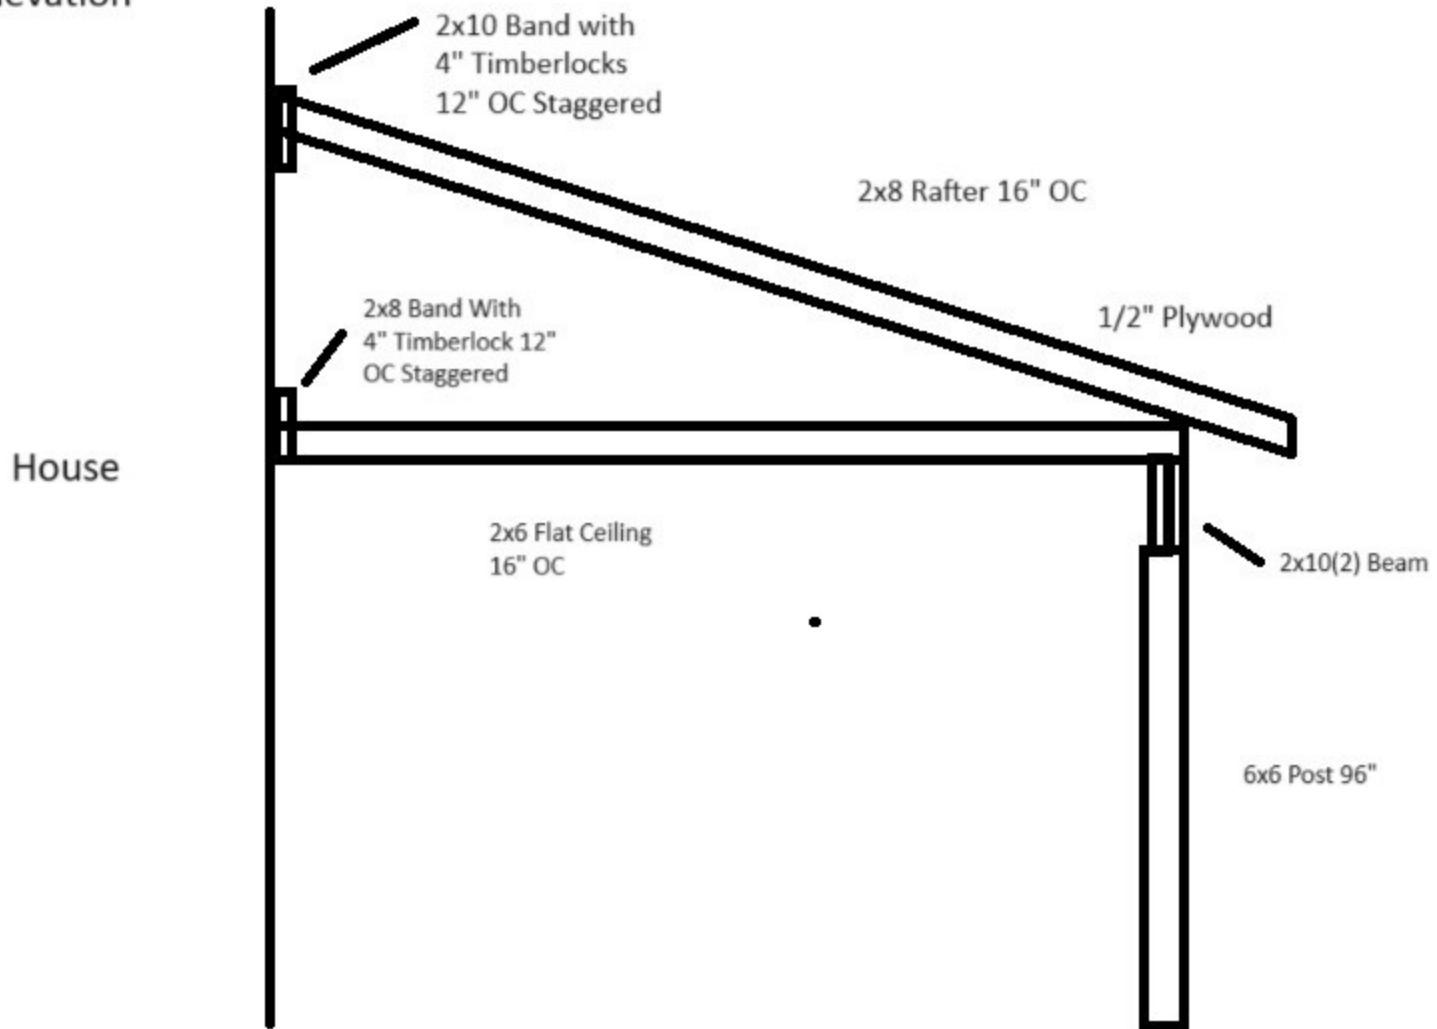

Phillip Yates / Designer
Precision East Construction
(919)896-2095