


VAY.
4-1044

1"E
8.70'

BRITTON
BRITTON
OF
G:67
4-1044
4
-8826.000
691 0056 03
A-30

NIS
155.27' TIE LINE
N 65°49'58"W
EIS
Z OLD TRACT LINE
S I

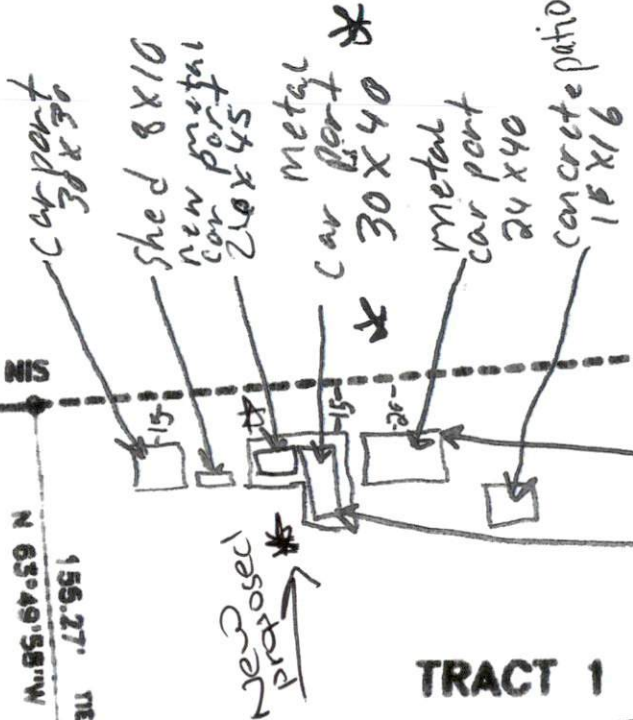

(SEE NOTE)
665.48'

61
500

98

TRACT 1

7.98 ac.+- NET
0.62 ac.R/W
8.60 ac.+- TOTAL
(RECOMBINATION)

CLAUDE G. BRITTON
DEBORAH S. BRITTON
DB:2151, PG:67

MAP NO. 2004-1044
TRACT 1
PIN 0630-76-0368.000
PARCEL ID. 139691 0056 01
ZONED RA-30

EXISTING POND

S 27°30'04"W

653.04'

10.60'

(SEE NOTE)