


| | | |
|---------------------------------------|------------------------------------|---|
| SCALE: 1" = 50' | LOT 1 SECTION — BLOCK — PHASE — | LEGEND: IPF = IRON PIPE FOUND IPS = IRON PIPE SET CP = COMPUTED POINT C = CONCRETE MOVEMENT D = DECK P = PORCH E = ELECTRIC TRANSFORMER SSMH = SANITARY SEWER MANHOLE LP = LIGHT POLE PP = POWER POLE -OE = OVERHEAD ELECTRIC LINE --- = FENCE MISA = MAXIMUM IMPERVIOUS SURFACE AREA |
| DATE: 30 APRIL 2016 | SUBDIVISION WYNDHAM PLACE AS | |
| FILE NAME: Wyndham Place Lot 1.dwg | RECORDED IN MAP BOOK 2004 PAGE 458 | |
| TOWNSHIP: BLACK RIVER | HARNETT COUNTY REGISTRY. | |

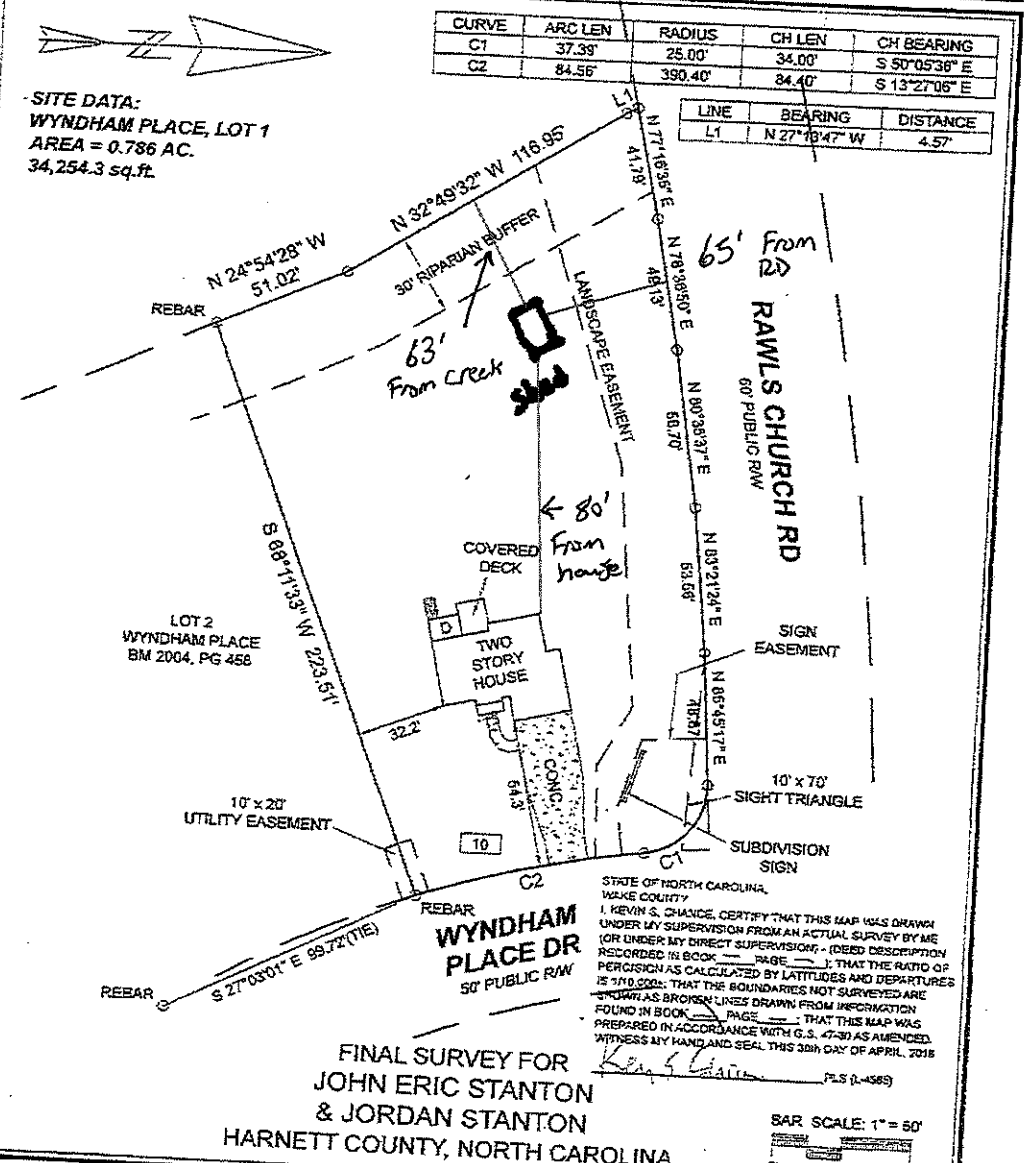

6900 FIELD HILL ROAD
RALEIGH, NORTH CAROLINA - 27603

CHANCE SURVEYING COMPANY, P.A.

LICENSE NO. C-2964

www.chancesurvey.com
PHONE (919) 329-5795
EMAIL: chancesurveying@gmail.com

