


*Extend FRANKS
of FRANKS 2xL*







*2nd Floor
 Exterior Walls
 2x4 Studs*

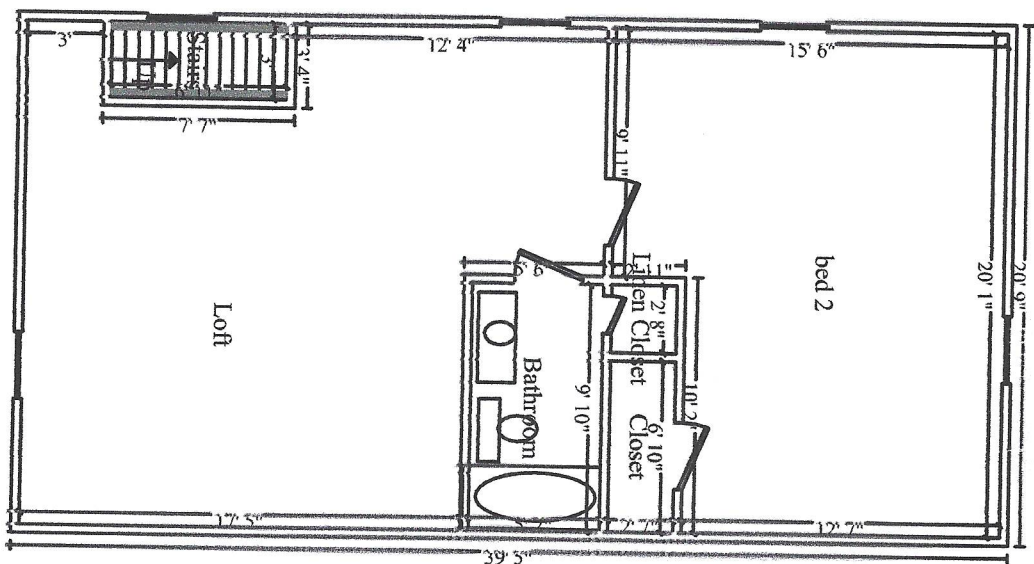

FRONT ELEVATION
Miller Extension

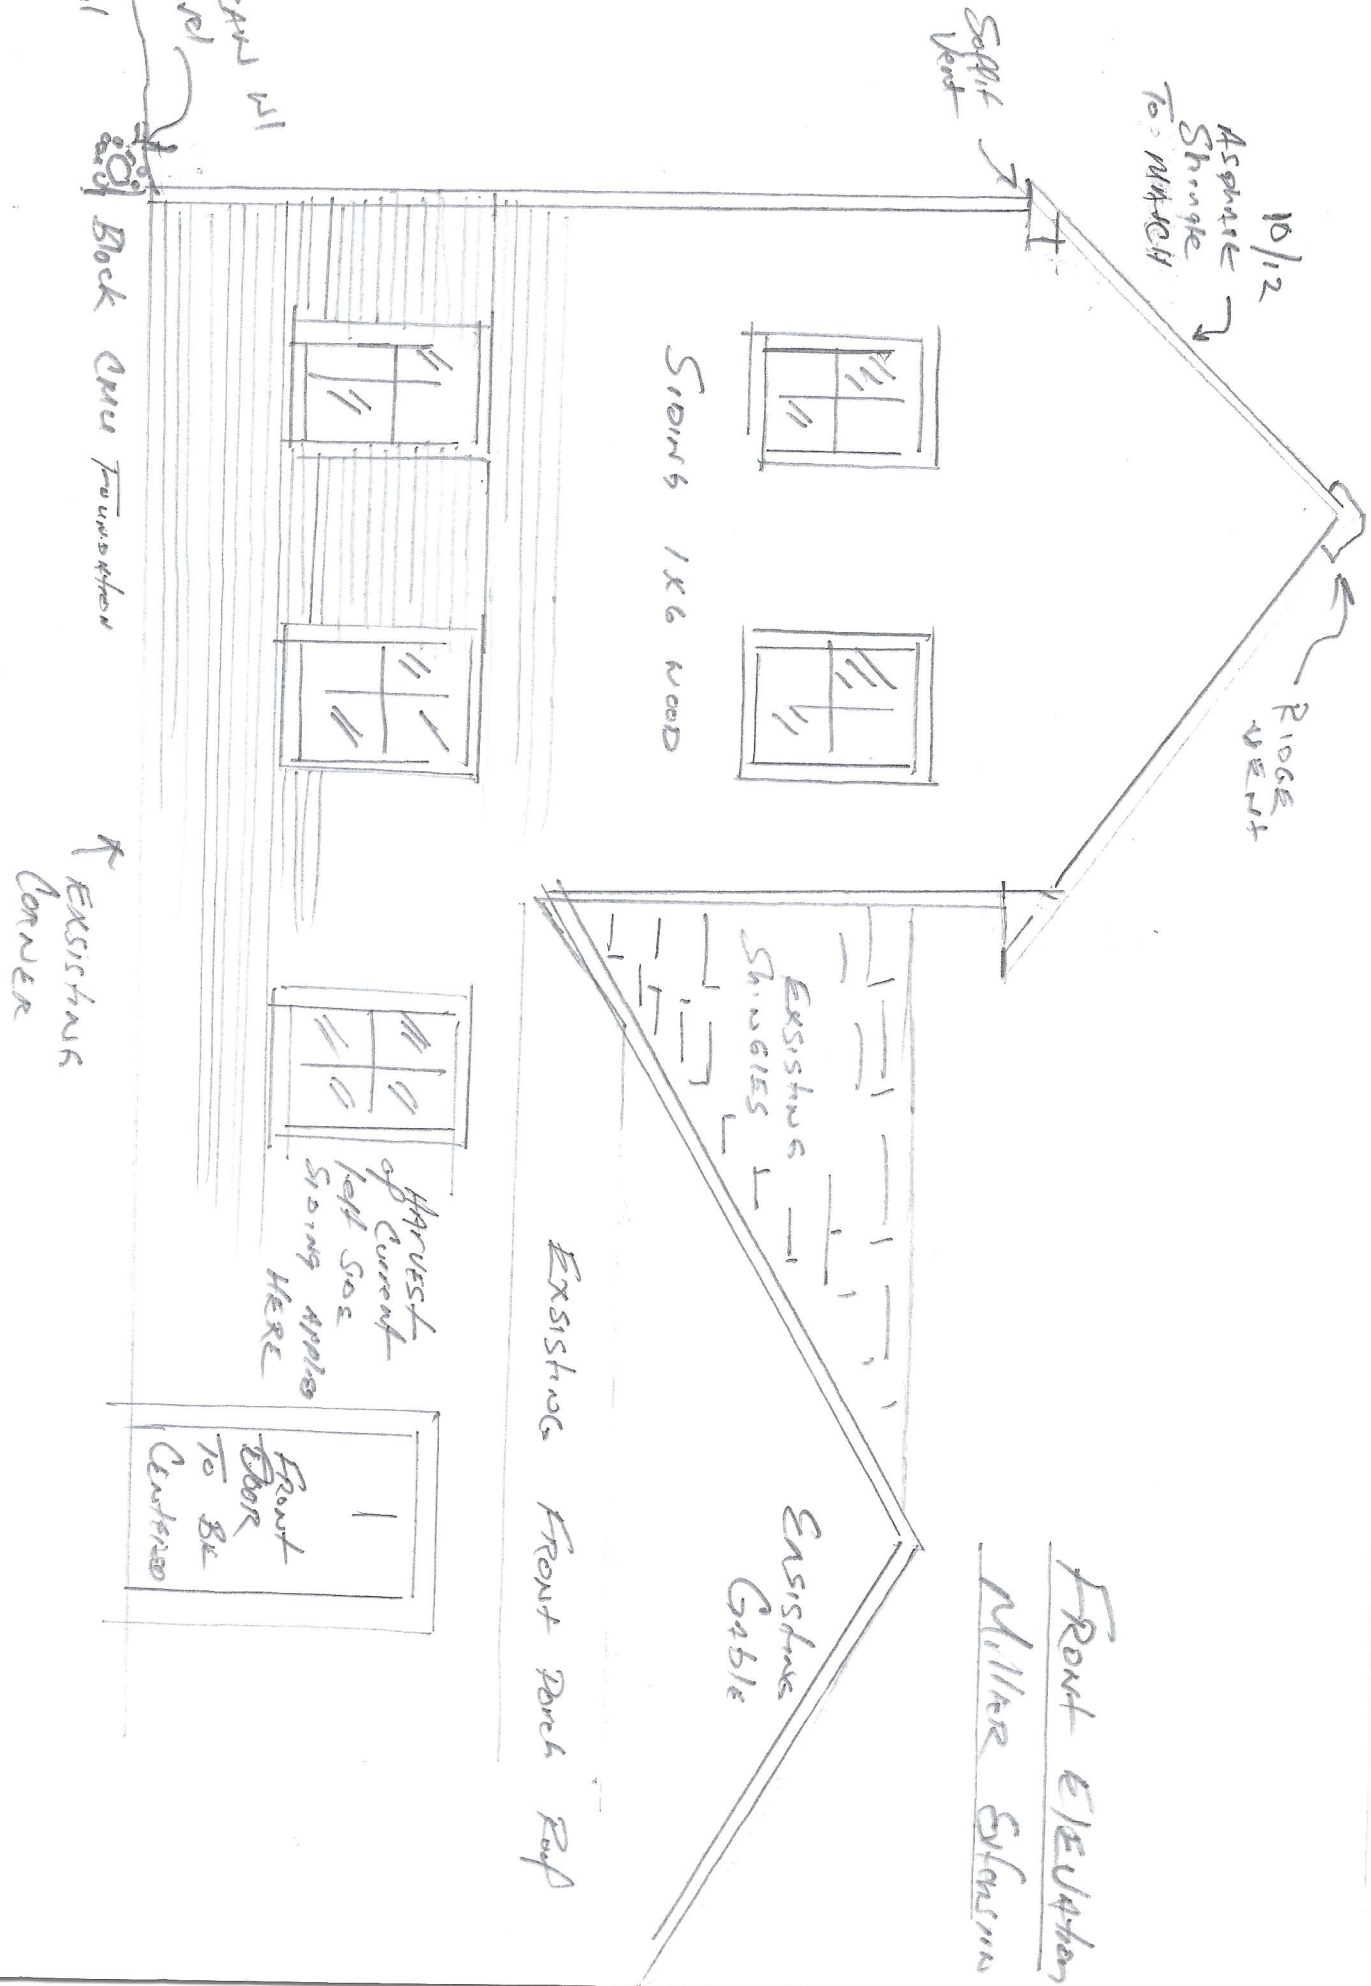


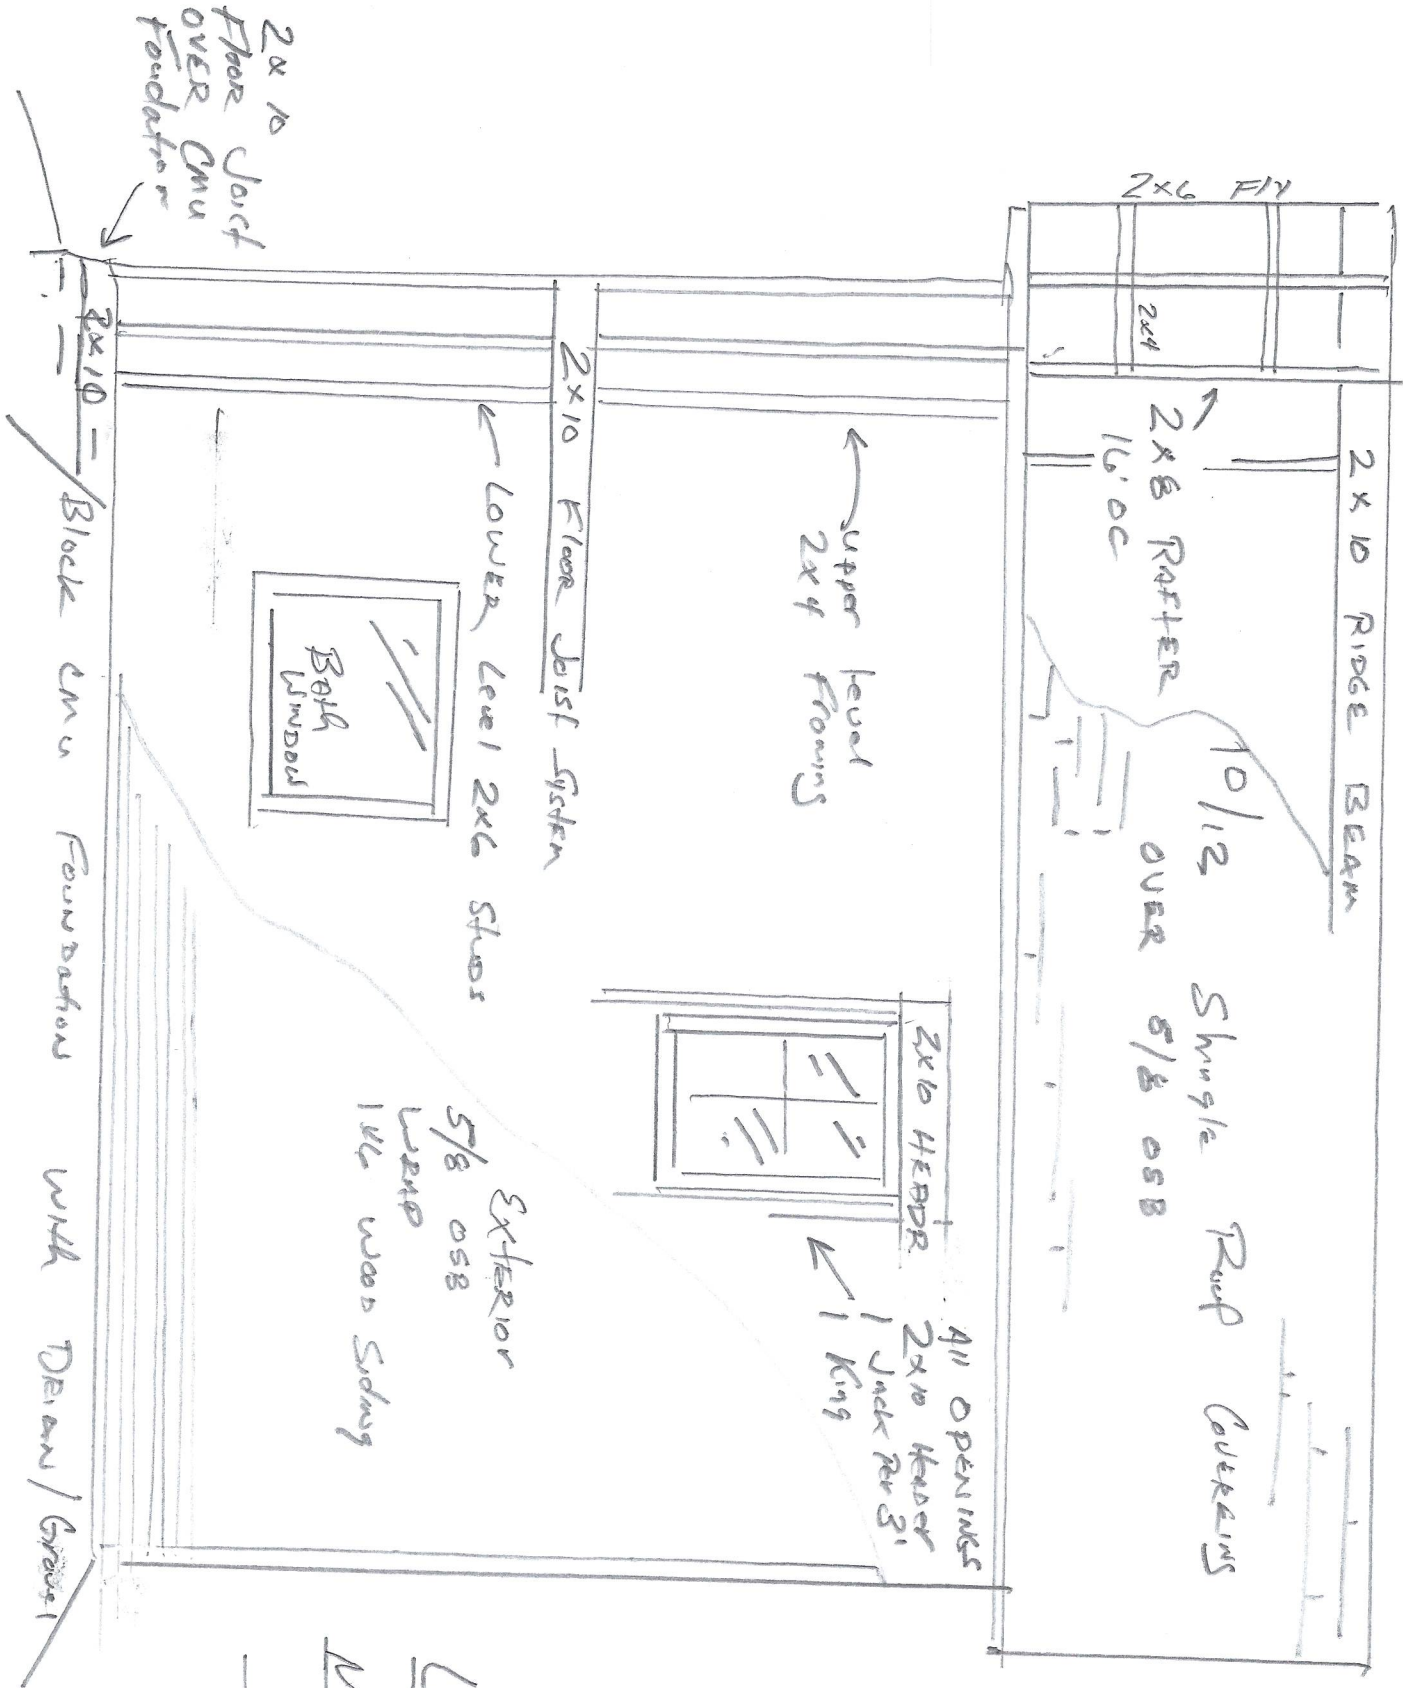

LEFT ELEVATION
 Miller Addition



OLD FOUNDATION
 JOINED / TIED
 TOGETHER WITH
 REBAR / EPOXY
 AND CONTINUOUS
 CONCRETE UNDER

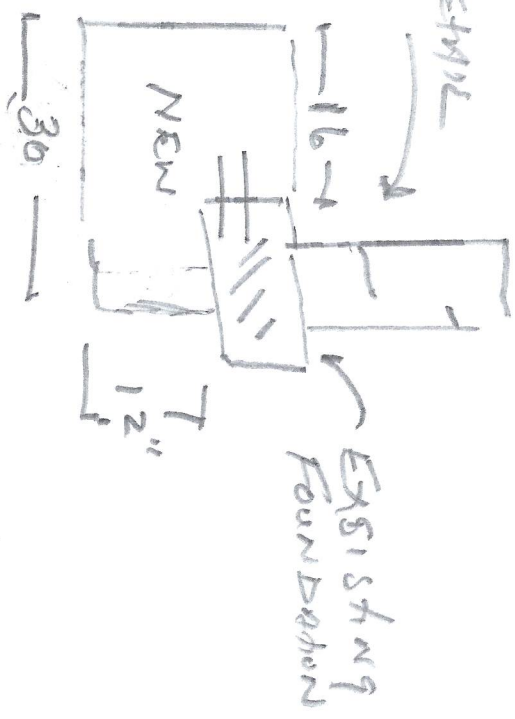

FOOTING
FOUNDATION
 MILLER EXPANSION