



Deck Plan

Support Beams

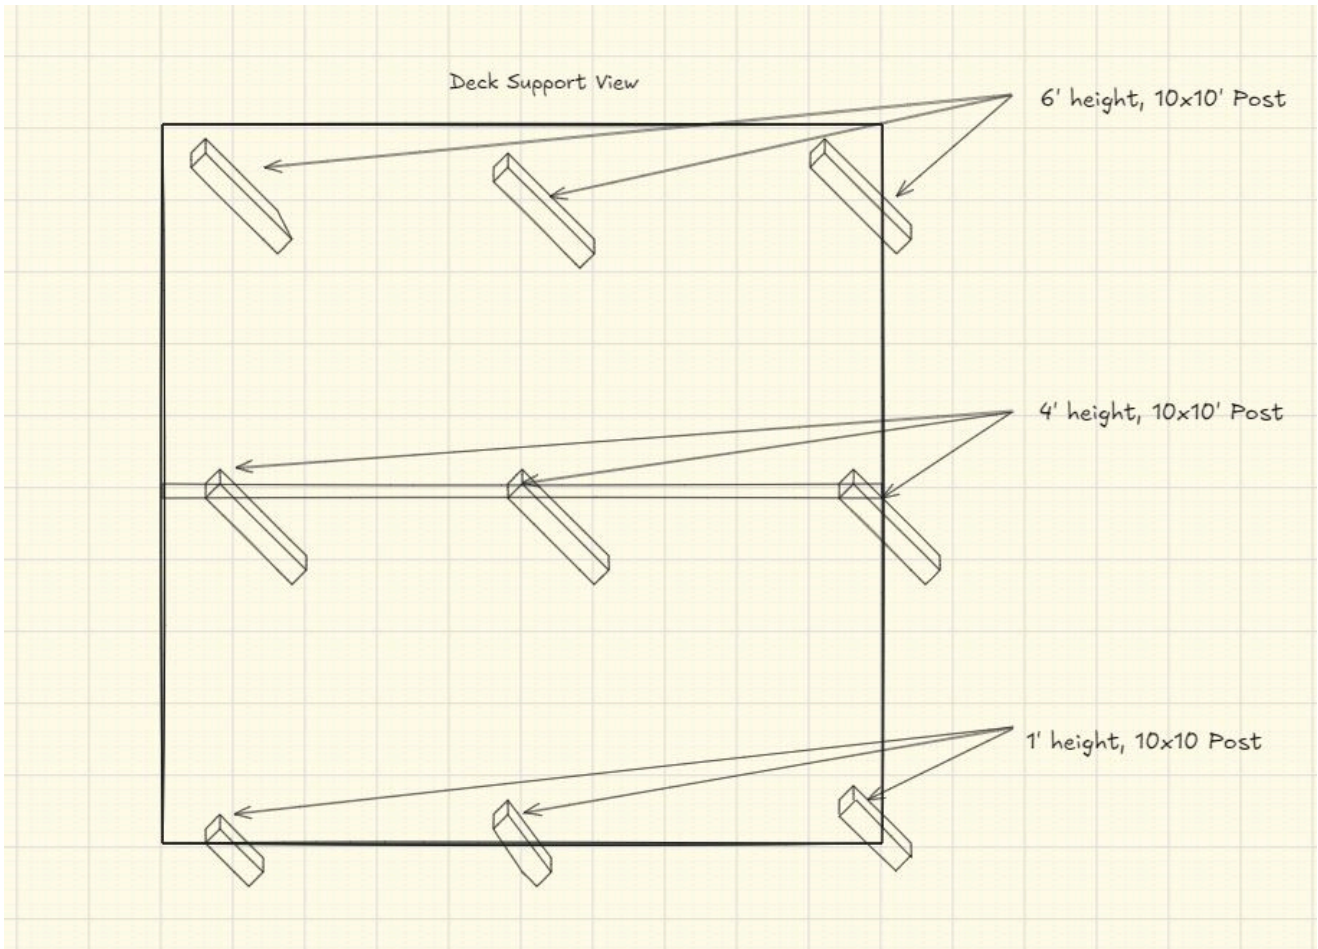


Deck Front View

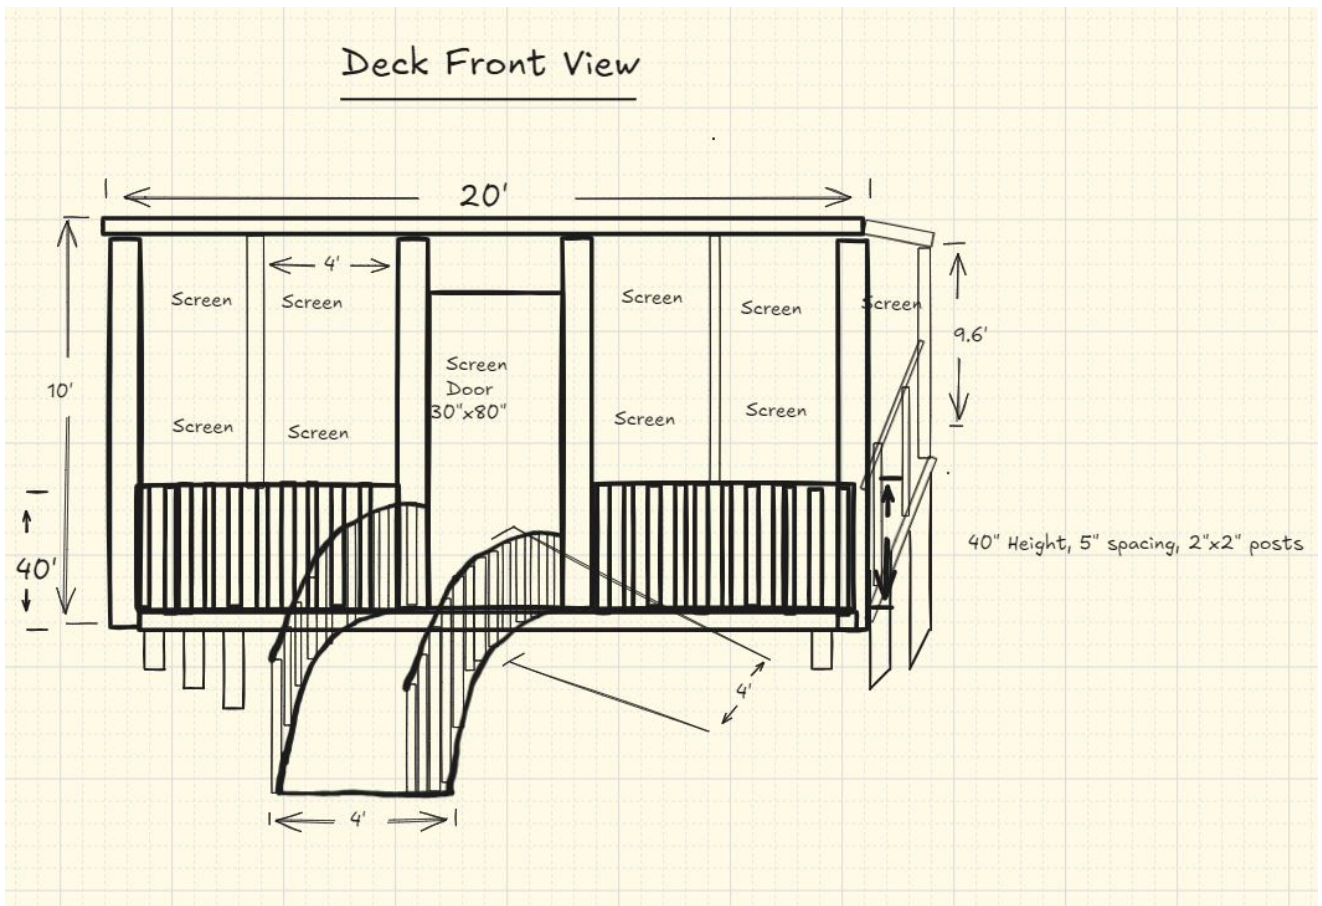


Deck Surface Top View

Deck Other Side View

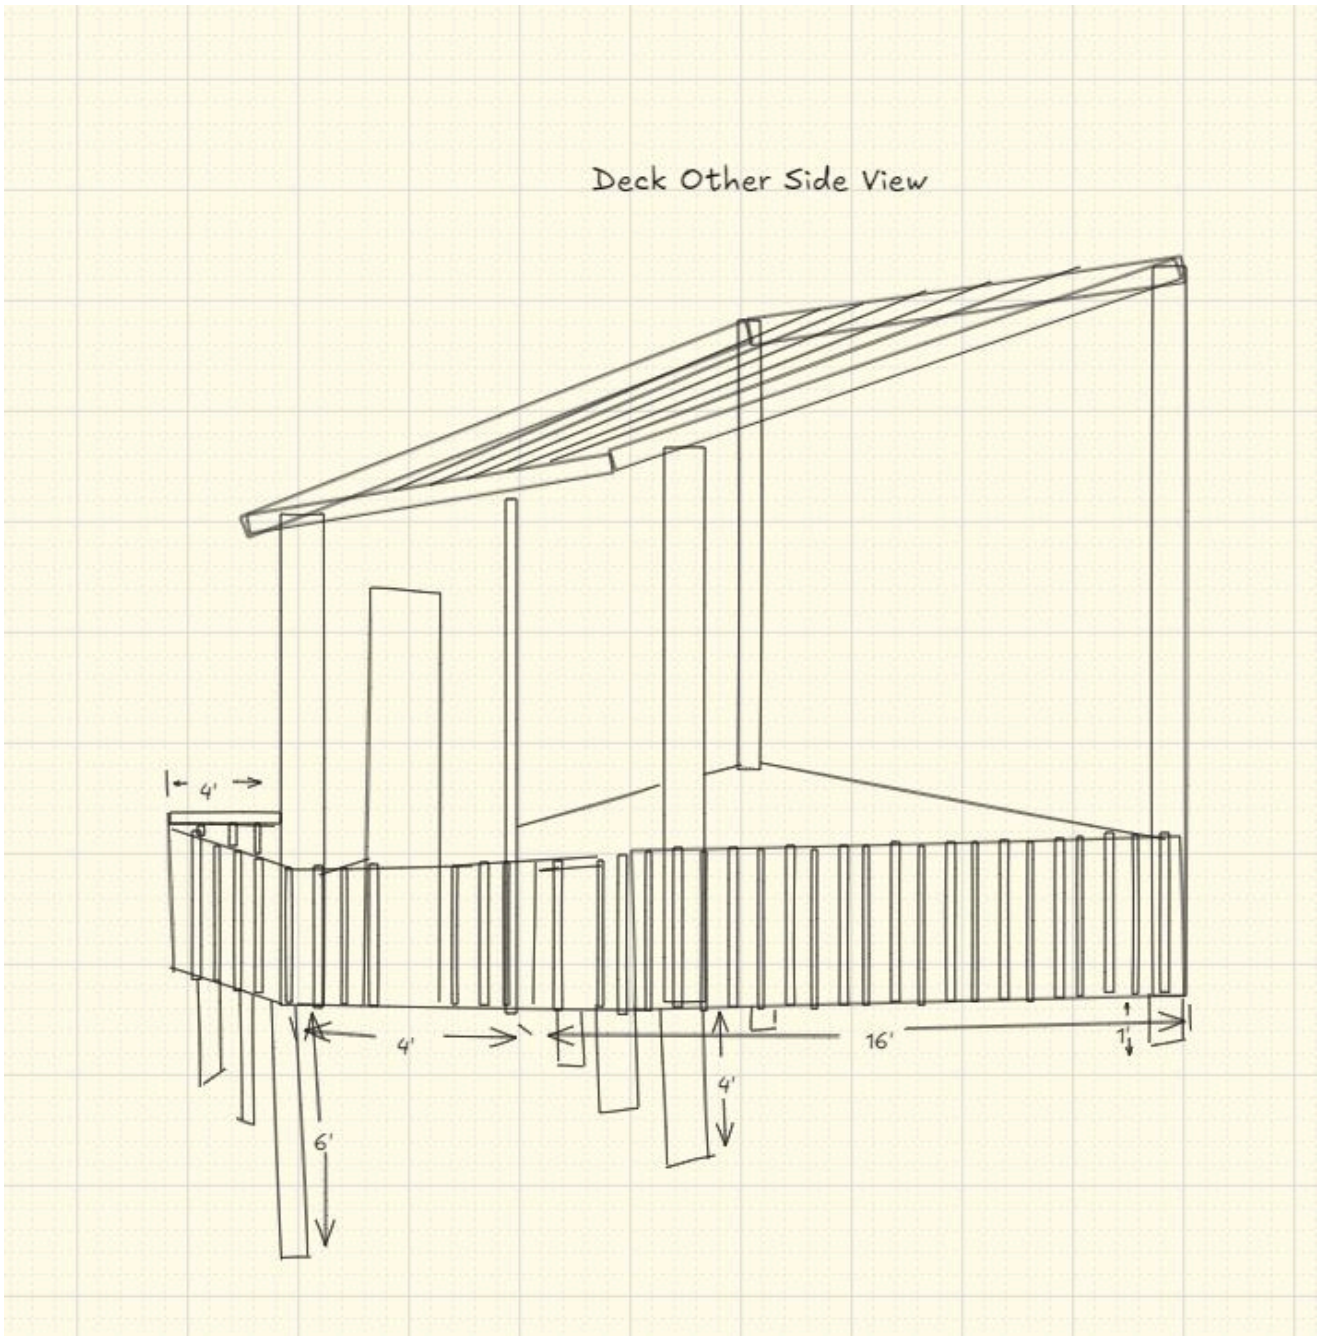

Deck Side View

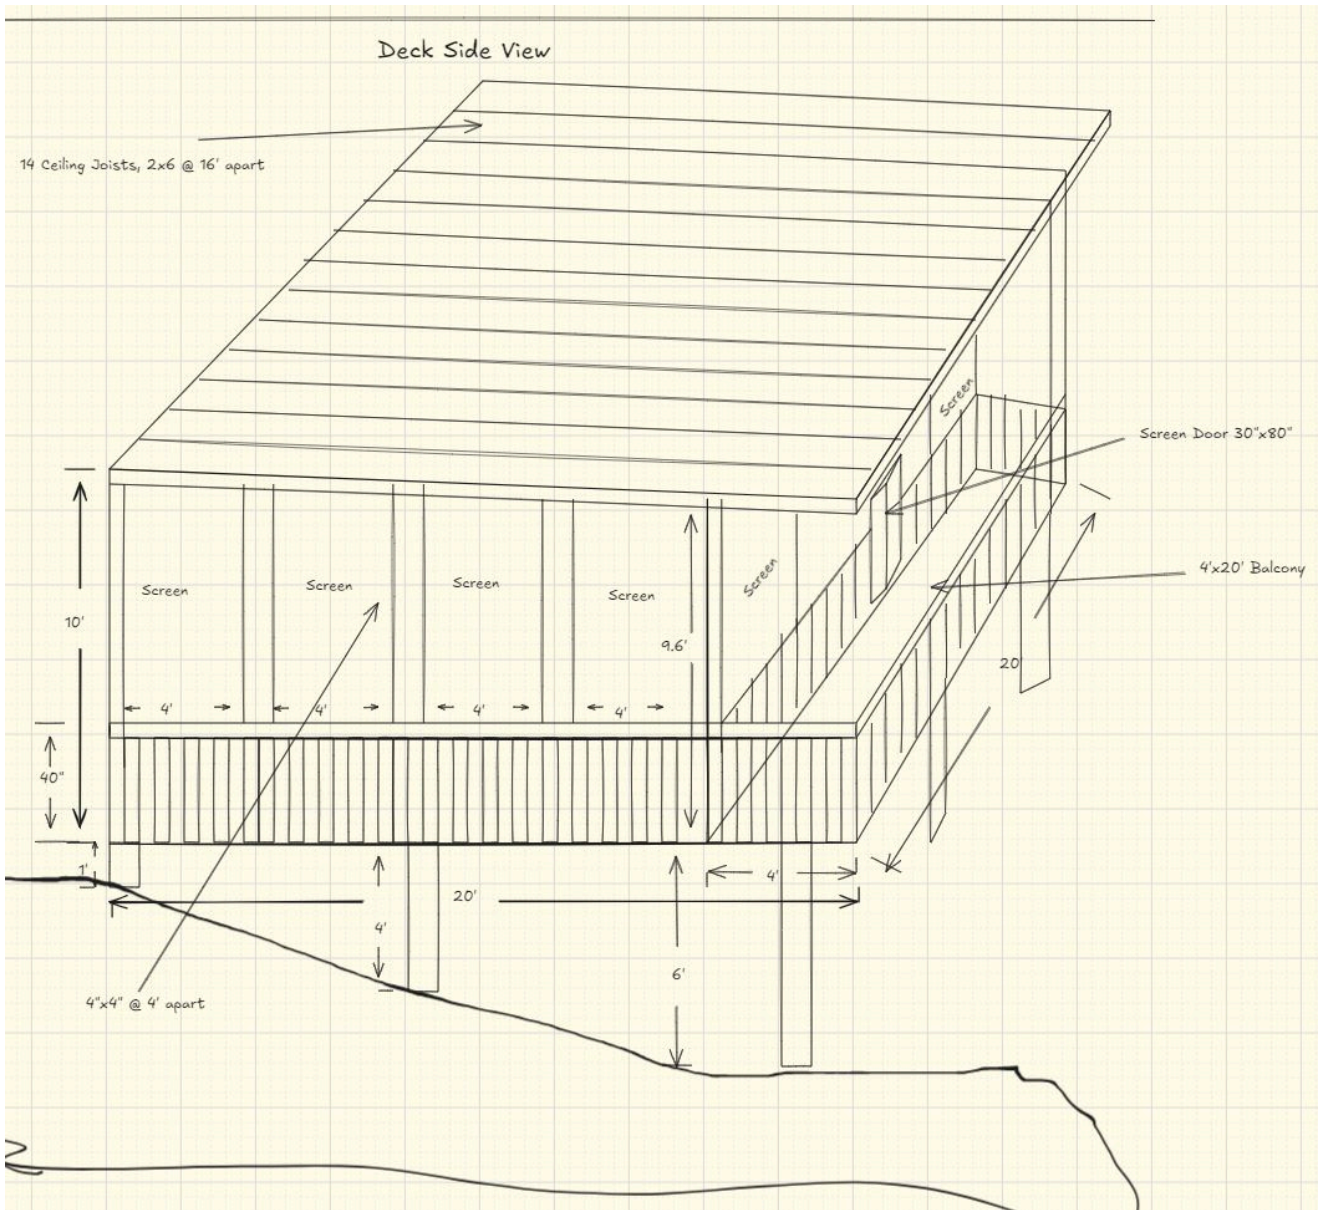

Deck Side View

