


BRENDA D. BURGESS
 ESTATE FILE 94-E-0064
 PLAT CAB 1, SLIDE - 34
 RESIDUAL = 18.50 AC. +-

BRENDA D. BURGESS
 ESTATE FILE 94-E-0064
 PLAT CAB 1, SLIDE - 34
 RESIDUAL = 18.50 AC. +-

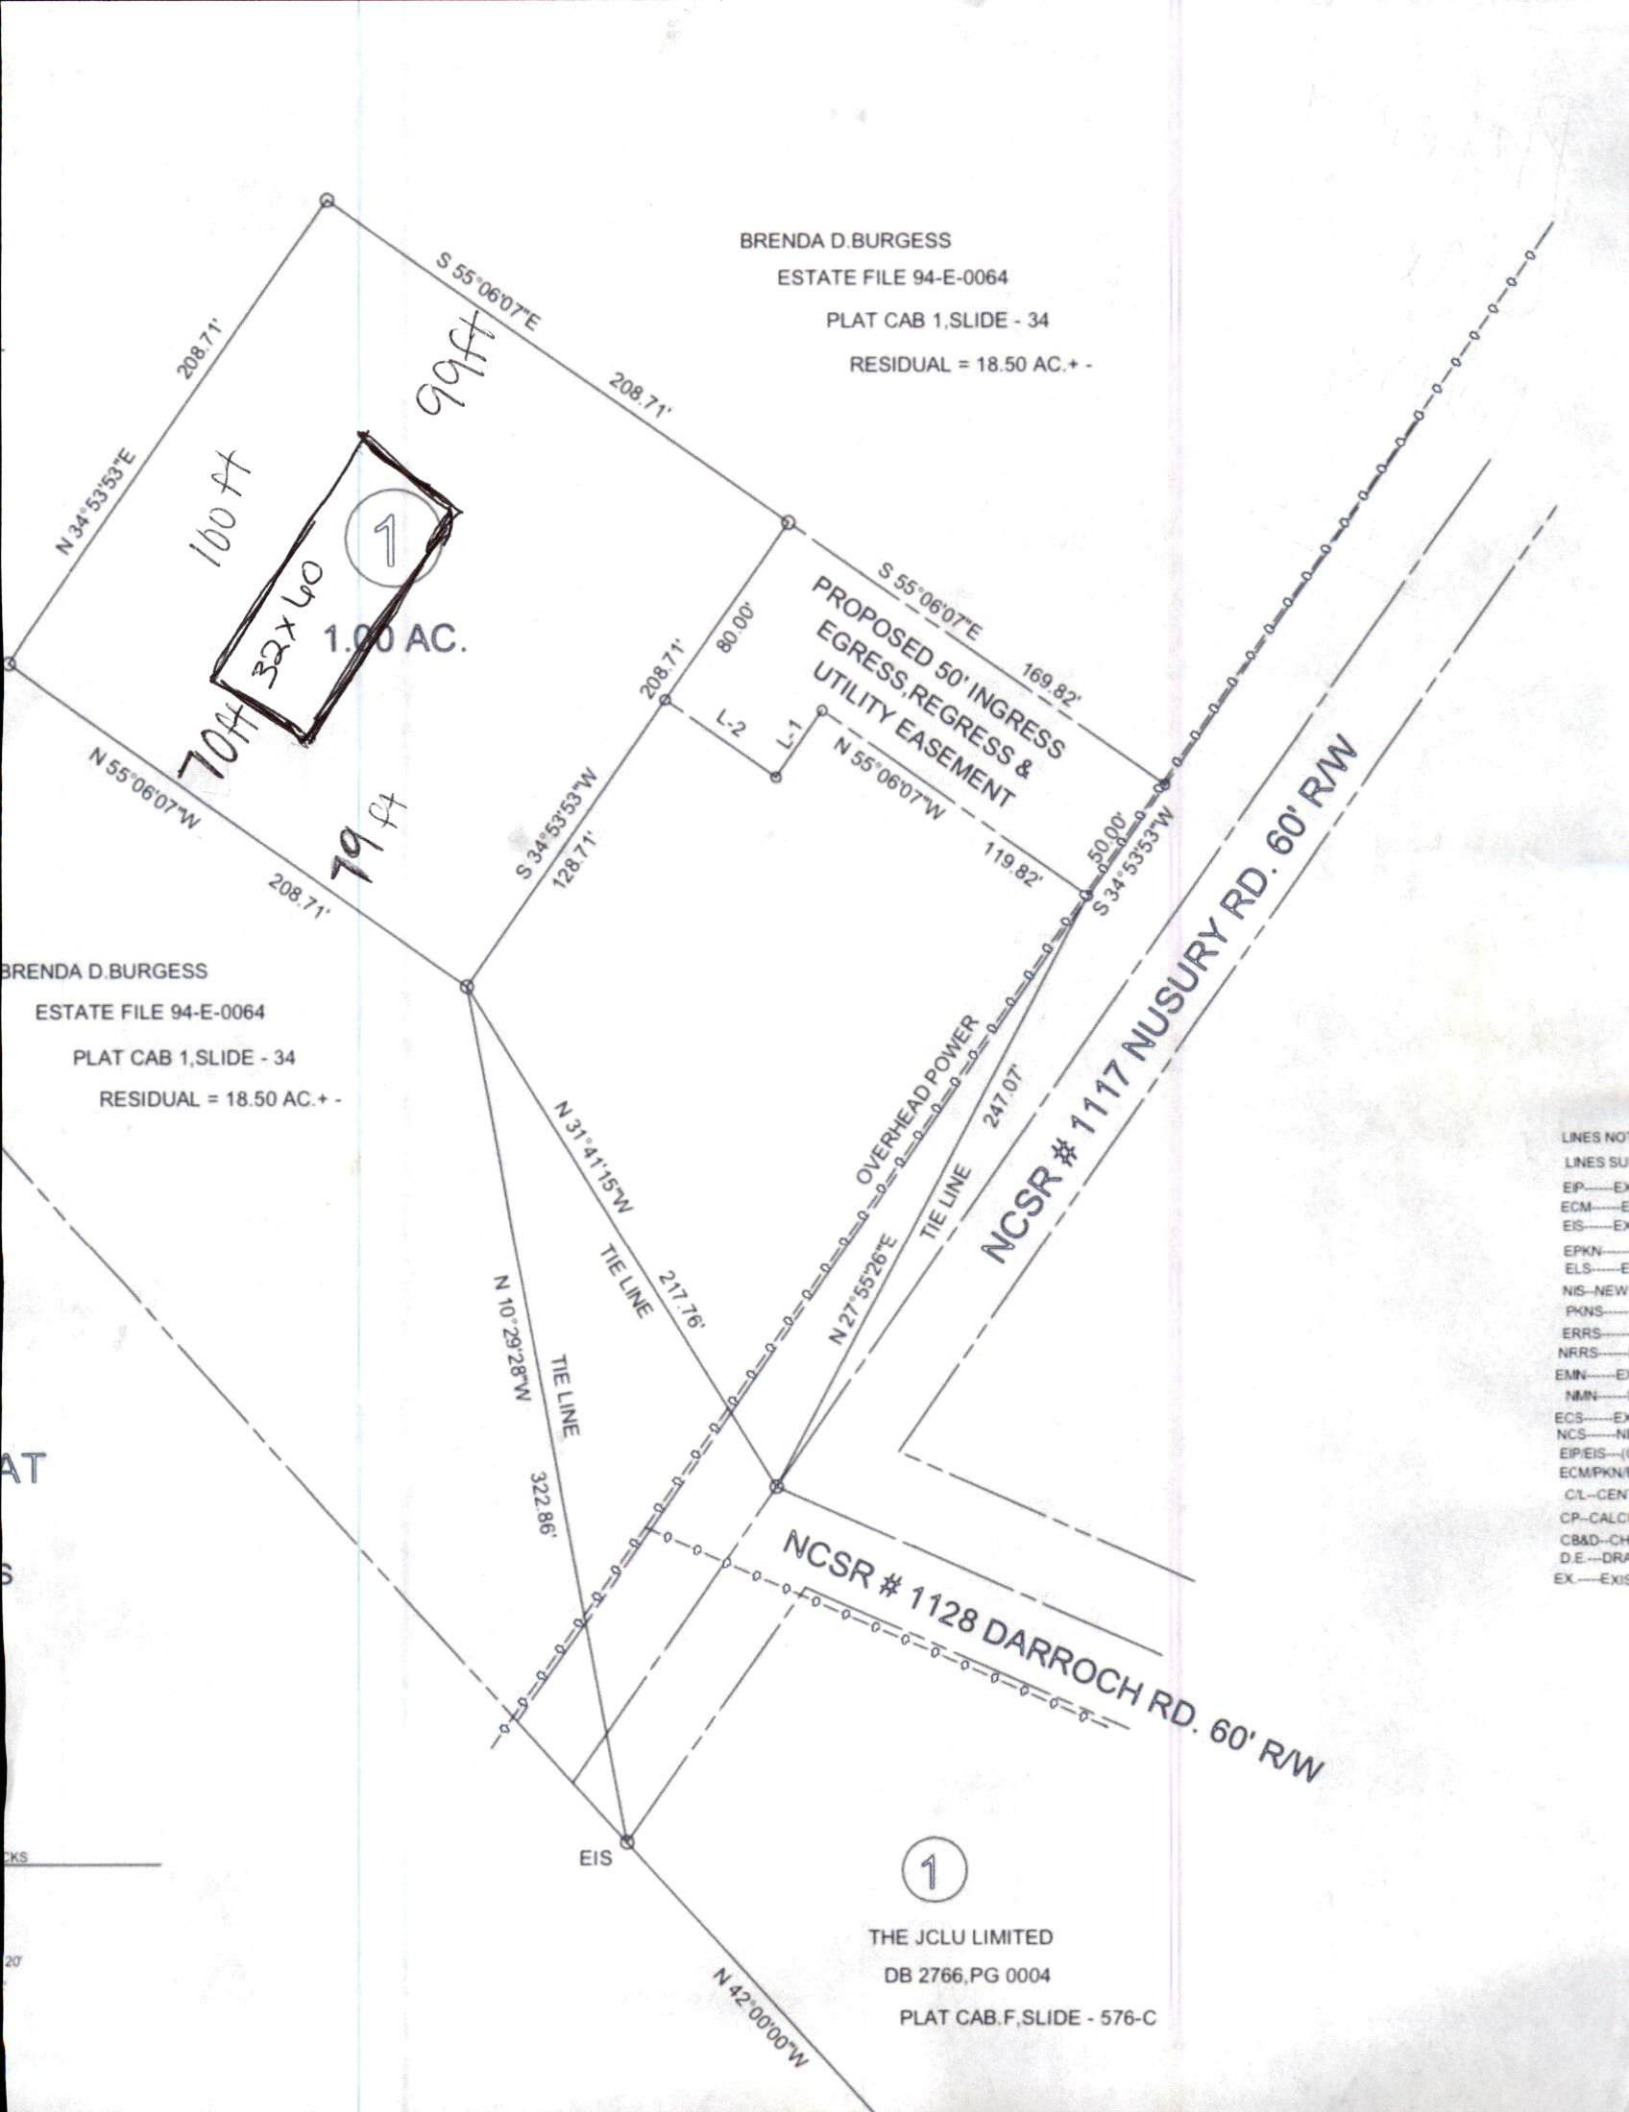

- LINES NOT
- LINES SU
- EIP—EX
- ECM—E
- EIS—EX
- EPKN—
- ELS—E
- NIS—NEW
- PKNS—
- ERRS—
- NRRS—
- EMN—E
- NMN—
- ECS—EX
- NCS—N
- EIP/EIS—(
- ECMPKN—
- CL—CEN
- CP—CALC
- CB&D—CH
- D.E.—DRA
- EX—EXIS

1

THE JCLU LIMITED
 DB 2766, PG 0004
 PLAT CAB. F, SLIDE - 576-C

Property
Line to
house corner

60ft

- 79 ft

