


rails per code
 4x4 posts attached w/
 2- 3/8 galv. bolts per posts

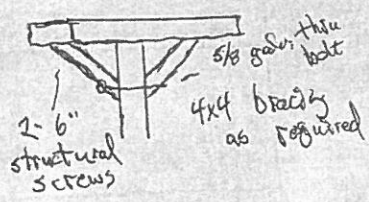

blk support
 Posts on 16"x16"x8" solid block fgs.
 Posts attached to base w/ 2 mechanical fasteners