
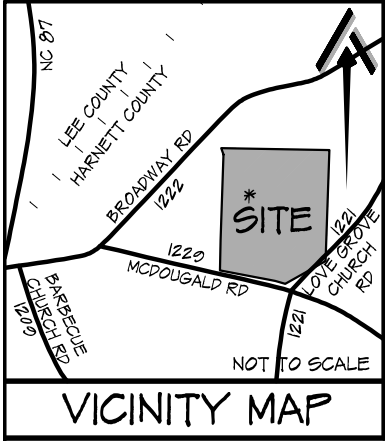


NOT FOR RECORDATION


I FURTHER CERTIFY THAT THE PROPERTY SHOWN HEREON IS NOT LOCATED IN A SPECIAL FLOOD HAZARD AREA AS DETERMINED BY THE FEDERAL EMERGENCY MANAGEMENT AGENCY.

FLOOD HAZARD: ZONE X
 MAP: 3710056800K - PANEL: 0568
 EFFECTIVE: 3 OCT. 2006

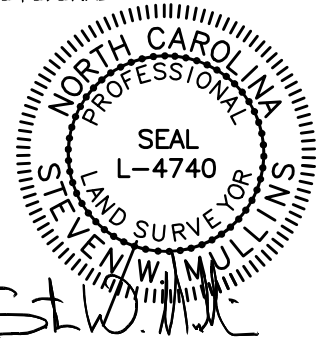

PROPERTY CURRENTLY ZONED:
 RESIDENTIAL AGRICULTURAL - RA-20R

- MINIMUM BUILDING SETBACKS
- FRONT = 35'
 - SIDE = 10'
 - REAR = 25'
 - STREET SIDE = 20'

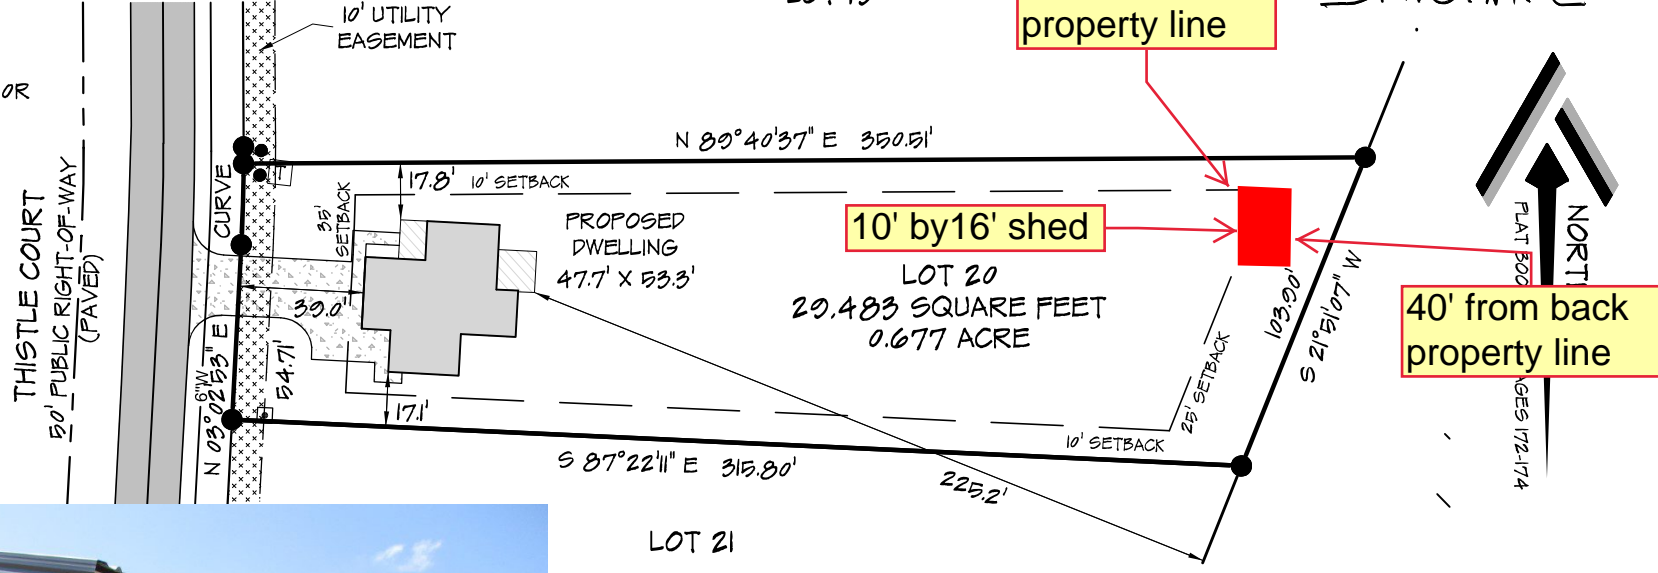

CURVE	
RADIUS	522.70'
CHORD BEARING	S 01°30'32" W
ARC LENGTH	25.35'
CHORD LENGTH	25.35'
DELTA ANGLE	2°46'41"

SIT
 CITY
 STA
 PIN:

REVISIONS:
NT, INC. # 303
SWM 2 23-023

ATLAS

Surveying & Mapping

PROFESSIONALLY SURVEYED BY:
ATLAS SURVEYING AND MAPPING
 1503 OLD CARBANTON ROAD
 SANFORD, NC 27330
 910 478-3045
 FIRM: 1458
 ATLASURVEYINGANDMAPPING@GMAIL.COM