

Parcel
House


Figure

1

Date: August 2024

Job #: 24-108


1 inch = 200 feet

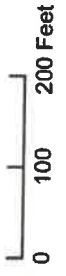

SL 2023-90 a2 IP CA

Lot 18 Lower River Road
Harnett County, North Carolina



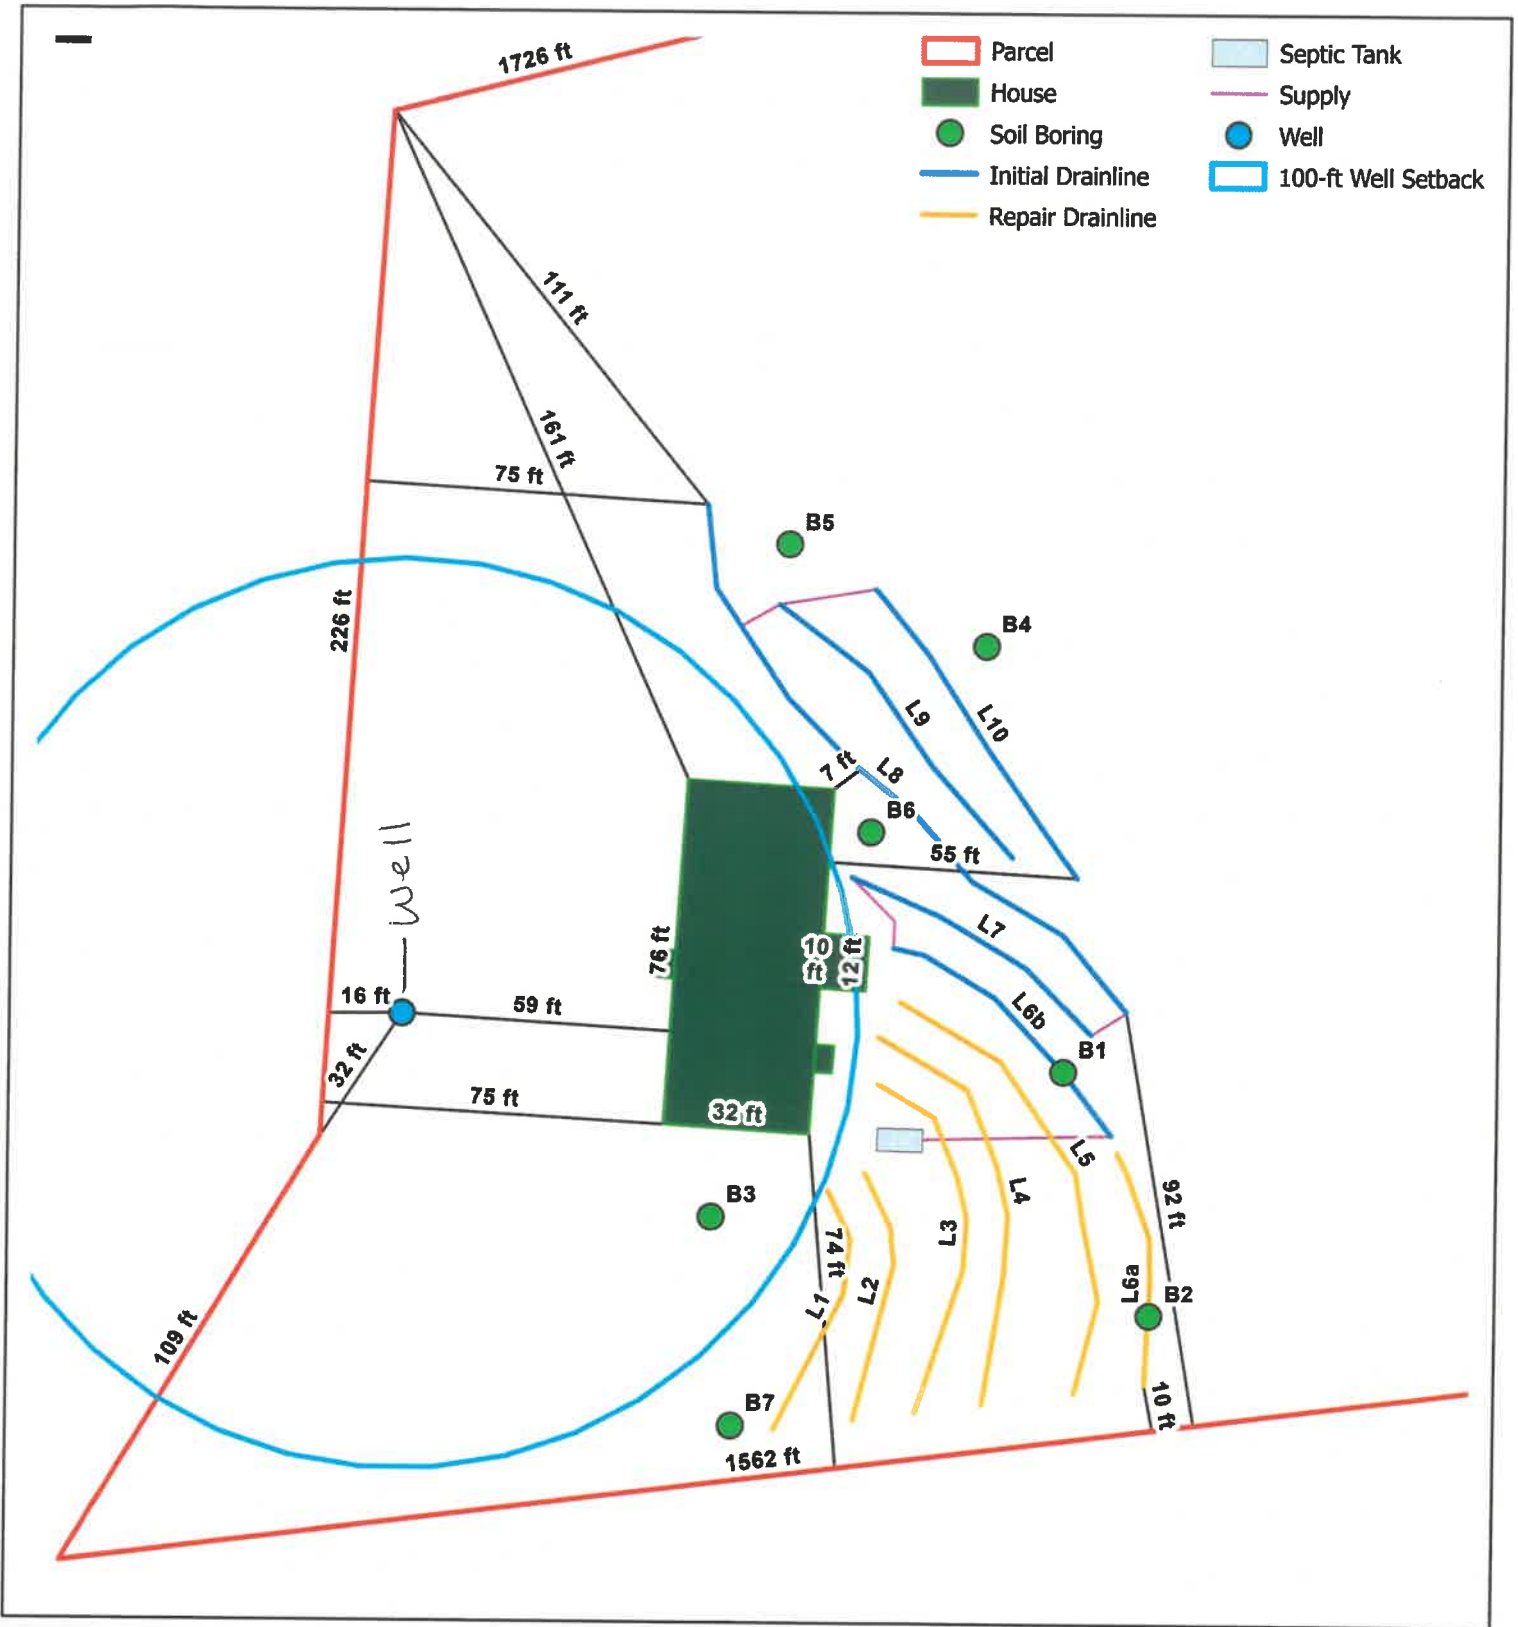

SL 2023-90 a2 IP CA

Lot 18 Lower River Road

Harnett County, North Carolina



Date: August 2024

Job #: 24-108

1 inch = 40 feet

0 20 40 Feet

Figure

2