




# The Studio Standard Features

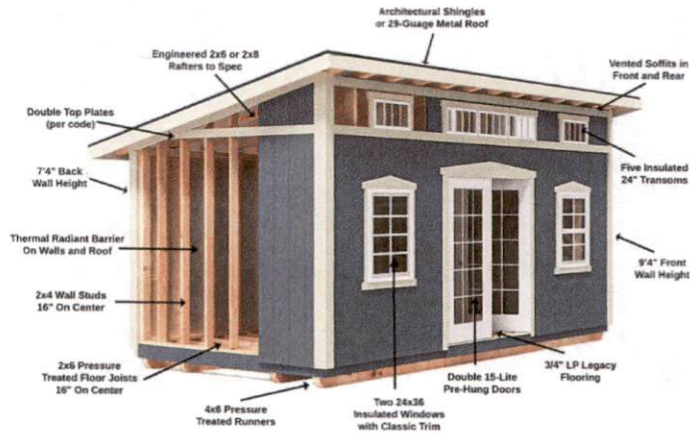



Like all of our other models, we offer the finest materials and building such as:

- 9'4" Front Wall Height and 7'4" Back Wall Height
- Architectural Shingles or 29-Gauge Metal Roof
- Thermal Radiant Barrier on Walls and Roof
- 2x4 Wall Studs, 16" On Center
- 2x6 Pressure Treated Floor Joists, 16" On Center
- 4x6 Pressure Treated Runners
- 3/4" LP Legacy Flooring
- Vented Soffits in Front and Rear

In addition, the studio model includes:

- Double 15-lite Pre-Hung Doors
- Two 24x36 Insulated Windows with Premier Trim
- Five Insulated 24-inch Transoms
- 12" Extended Overhangs around the Entire Building



- View Details
- Submit for Quote
- Email Link
- Sales Login

Questions? Contact us at 336-751-0599 or [info@libertysheds.com](mailto:info@libertysheds.com)

VIEW IN YOUR SPACE

Estimate: \$12,405  
As Low as \$475/month (plus tax) RTO

EMAIL LINK

SUBMIT FOR QUOTE

STYLE

SIZE

DOORS, WINDOWS, & EXTERIOR OPTIONS

COLORS


INTERIOR

FLOORING

YOUR ESTIMATE: \$12,405 (expand for details)

EMAIL LINK

SUBMIT FOR QUOTE

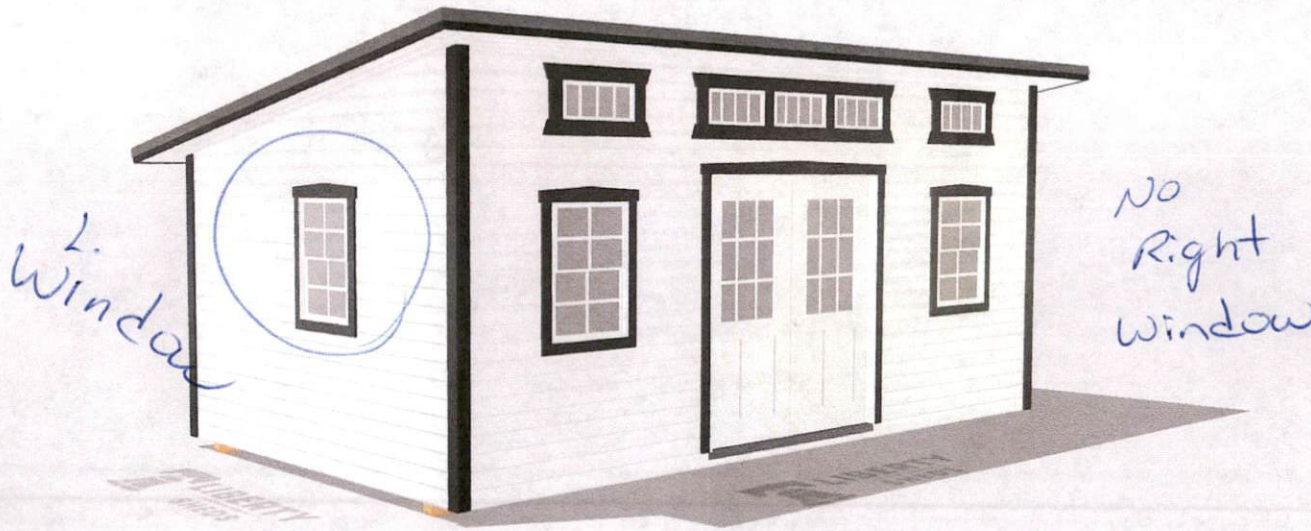

Studio  
12x20

- HOME
- SCENE
- LEFT
- RIGHT
- IN
- OUT
- UNDO
- RESET