


For Permit	09-18-2024

Robbie & Stephanie's Shop

575 True Love Rd., Holly Springs, NC 27540

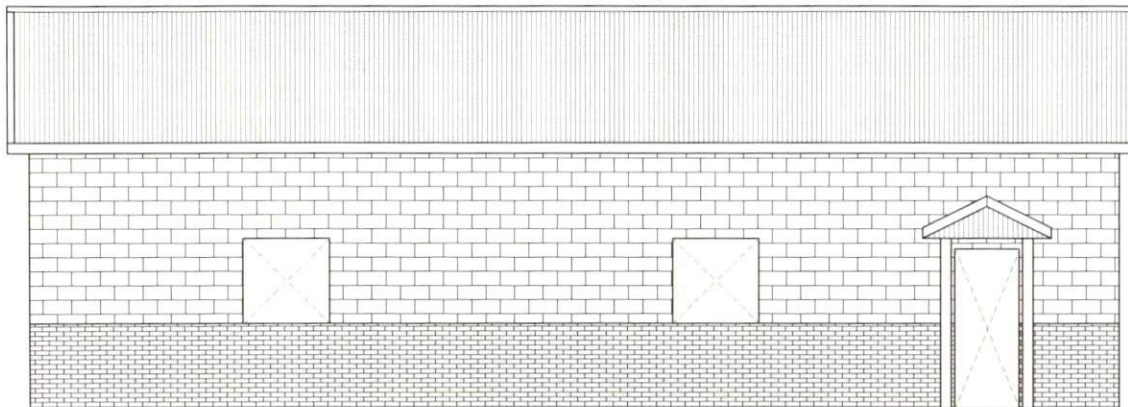




SITE PLAN

INDEX OF DRAWINGS:	
SHEET	DESCRIPTION
A-100	FOUNDATION PLAN
A-200	ROOF PLAN
A-300	ELEVATIONS
A-301	ELEVATIONS

Robbie & Stephanie's House
 575 True Love Rd.
 Holly Springs, NC 27540

COVER
PAGE

For Permit	09-18-2024

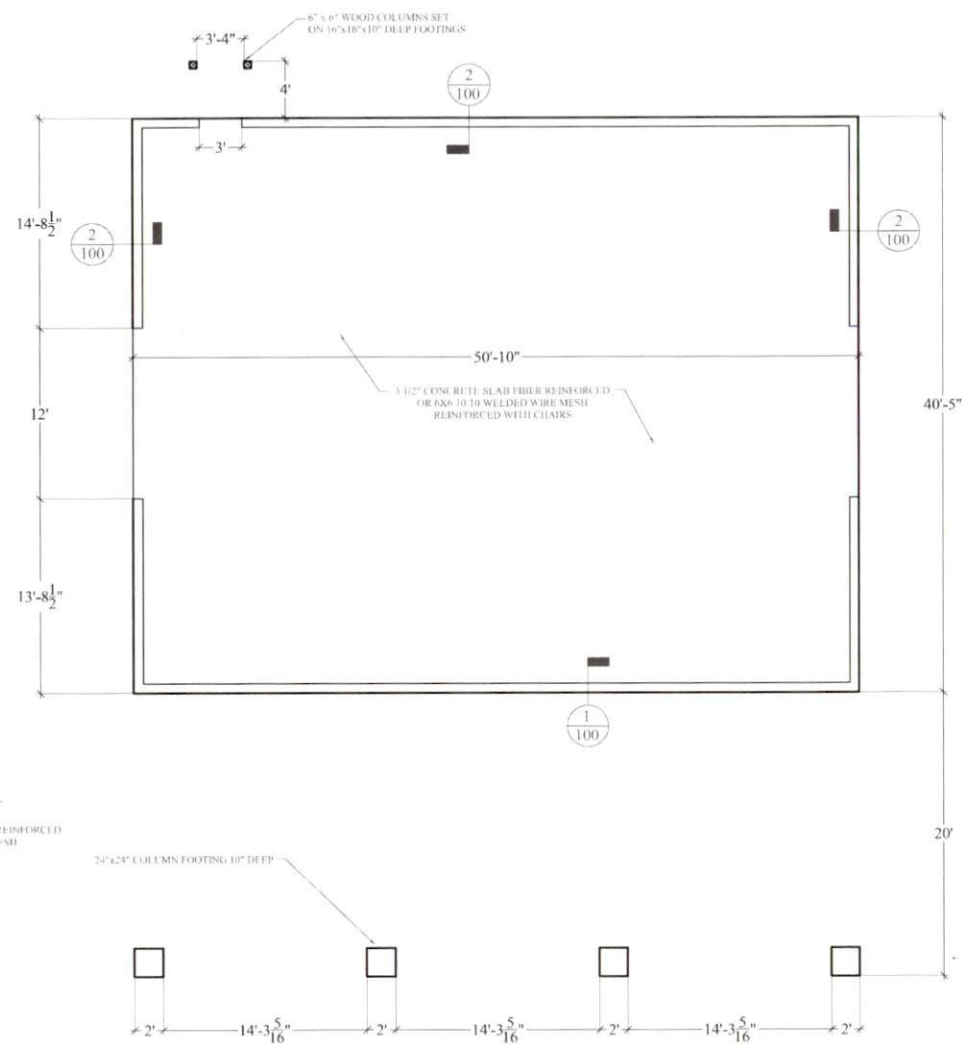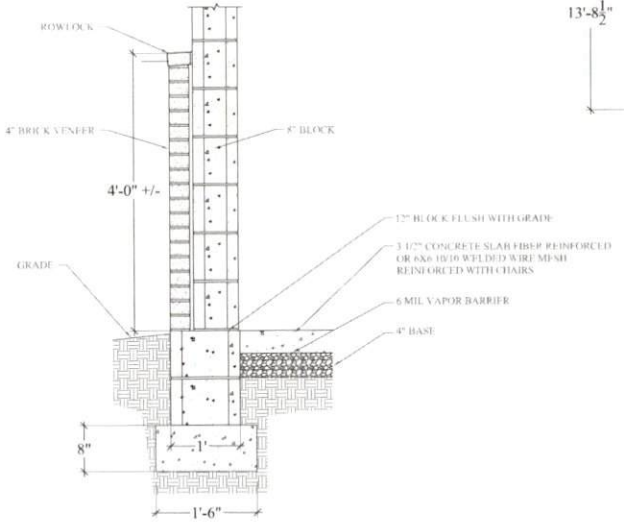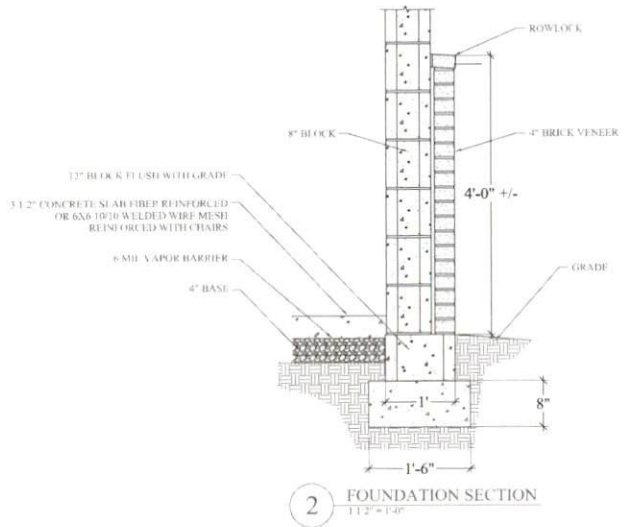


Robbie & Stephanie's House
 575 True Love Rd.
 Holly Springs, NC 27540

FOUNDATION PLAN

100

For Permit	09-18-2024

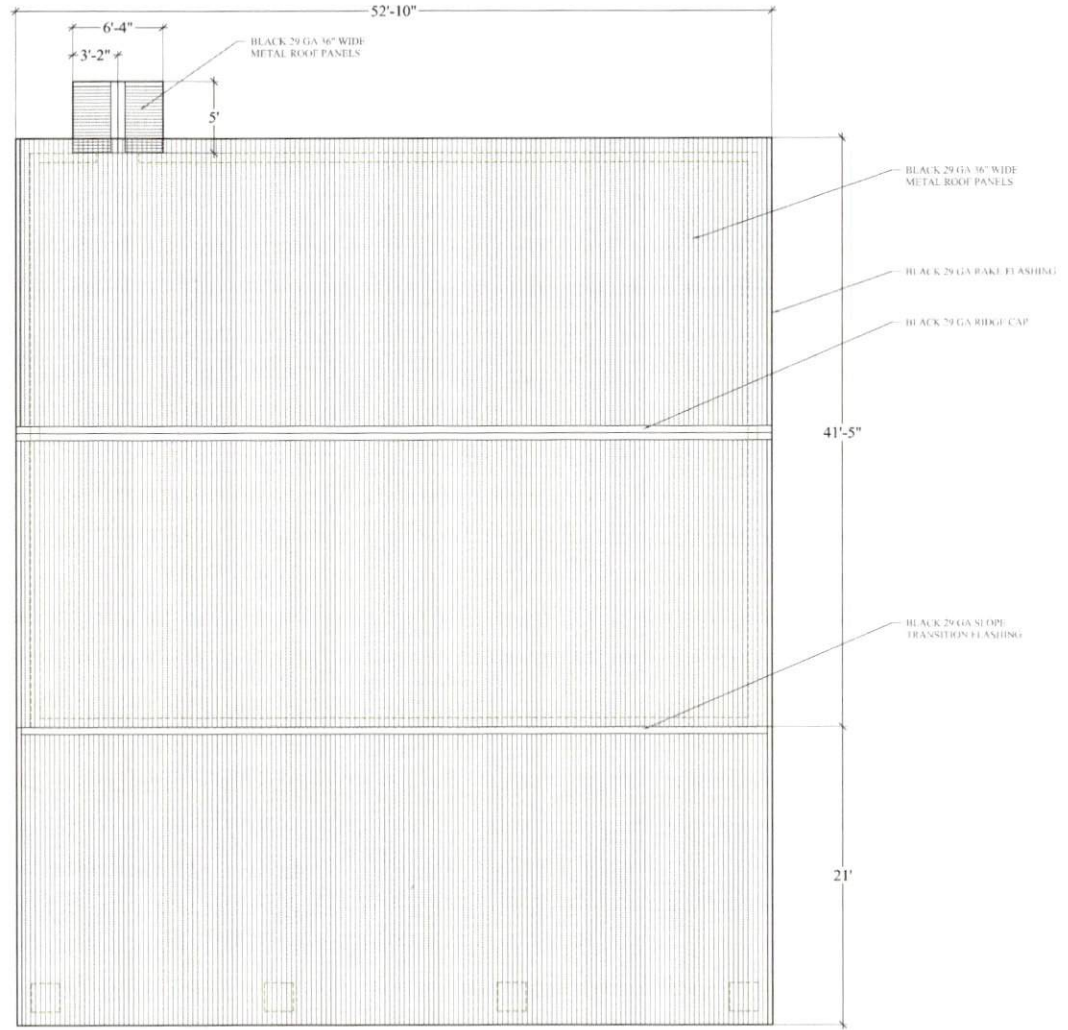


1 ROOF PLAN
1/8" = 1'-0"



Robbie & Stephanie's House
 575 True Love Rd.
 Holly Springs, NC 27540

ROOF PLAN

200

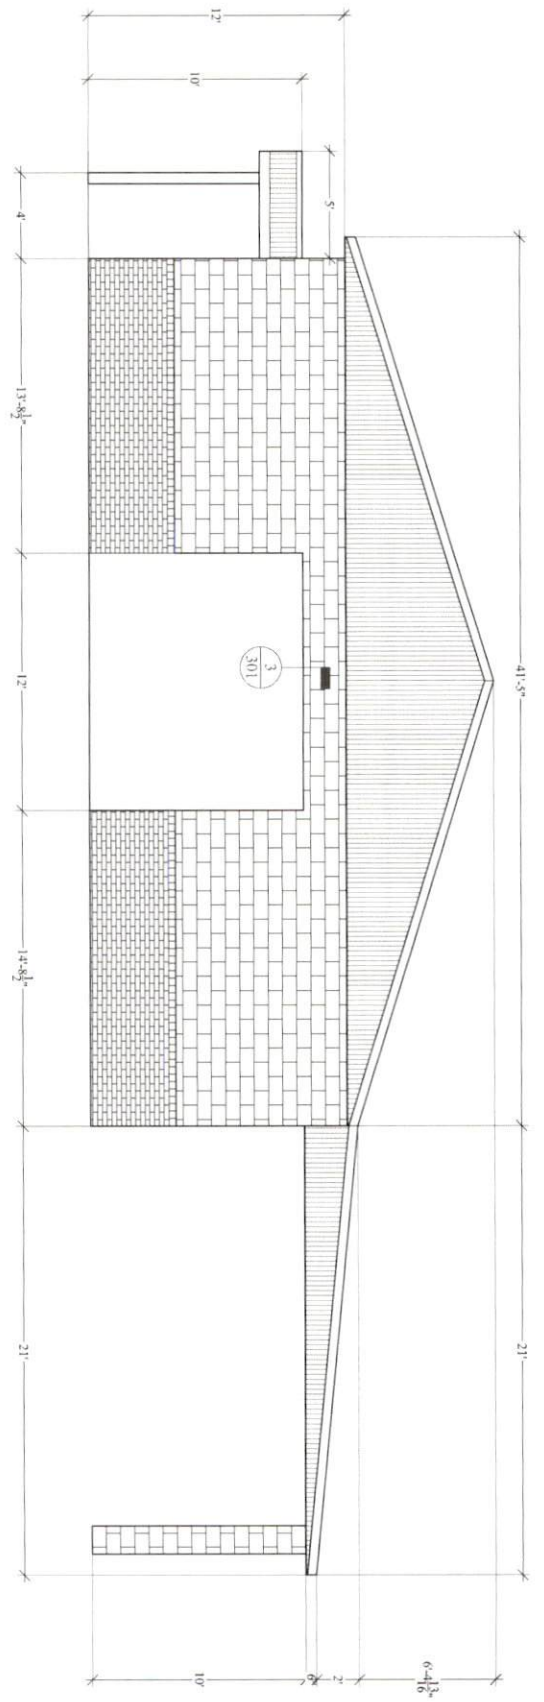

1 ELEVATION
3/16" = 1'0"

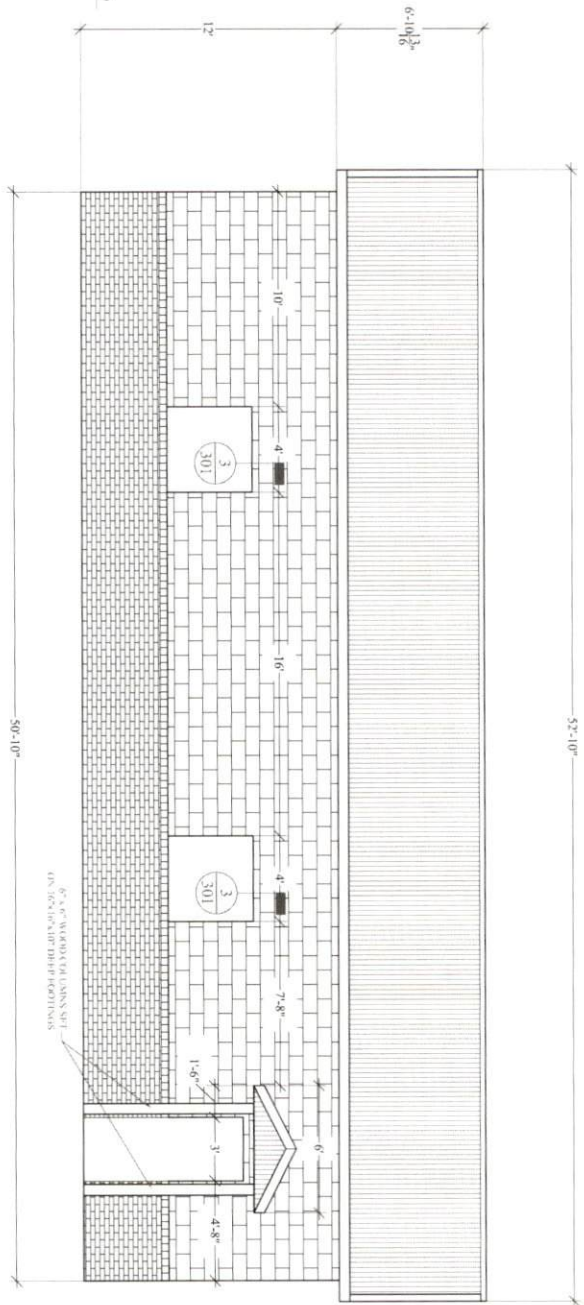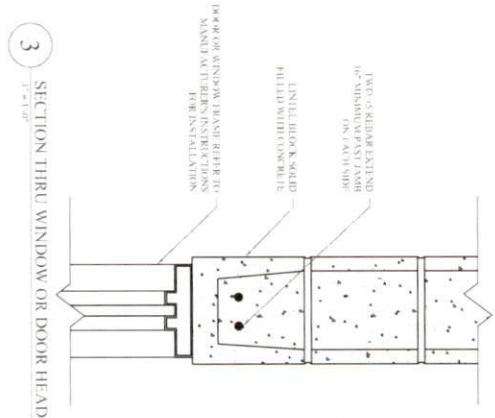

2 ELEVATION
3/16" = 1'0"

301

ELEVATIONS

Robbie & Stephanie's House
575 True Love Rd.
Holly Springs, NC 27540

For Permit 09-18-2024