


Robbie & Stephanie's Shop

575 True Love Rd., Holly Springs, NC 27540

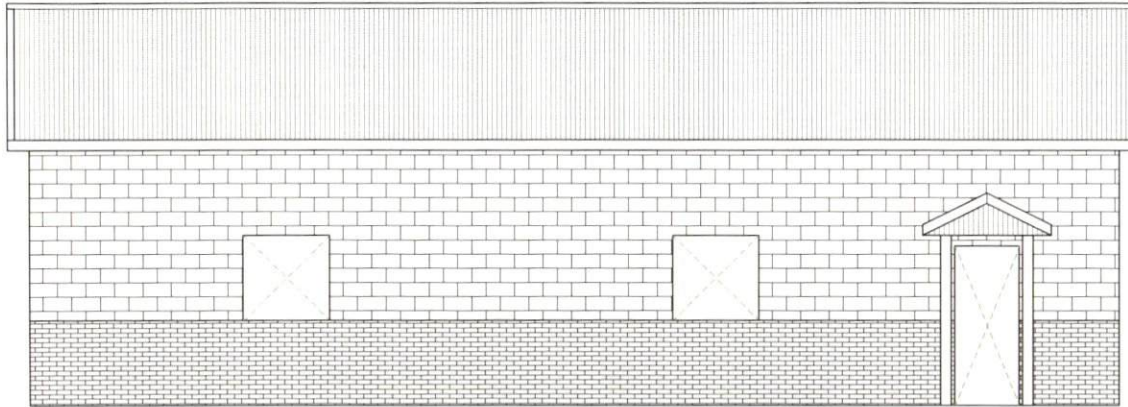

SITE PLAN


INDEX OF DRAWINGS:	
SHEET	DESCRIPTION
A-100	FOUNDATION PLAN
A-200	ROOF PLAN
A-300	ELEVATIONS
A-301	ELEVATIONS

For Permit	09-18-2024


Robbie & Stephanie's House
 575 True Love Rd.
 Holly Springs, NC 27540

COVER PAGE



For Permit	09-18-2024

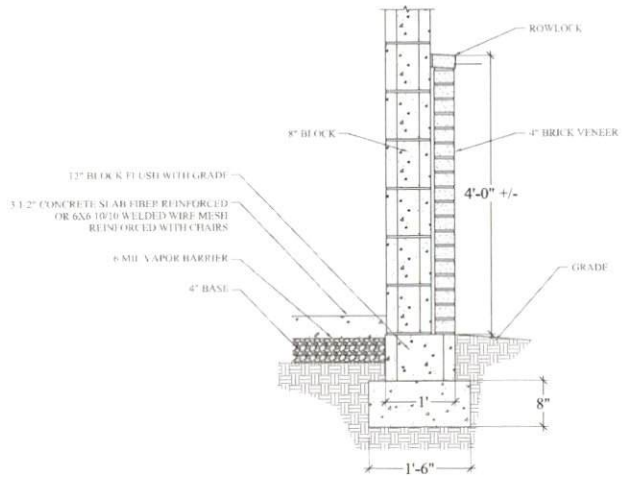

2 FOUNDATION SECTION
1/2" = 1'-0"

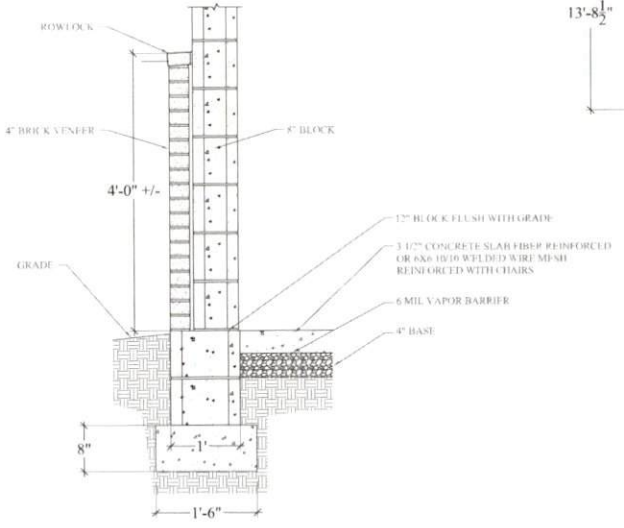

1 FOUNDATION SECTION
1/2" = 1'-0"

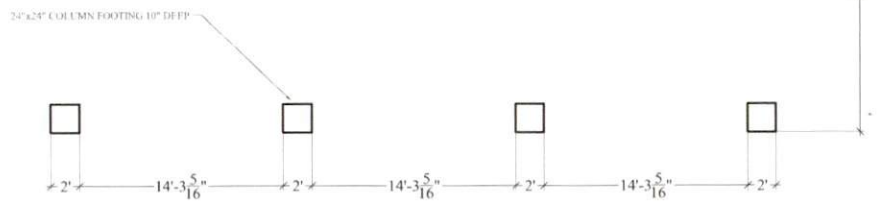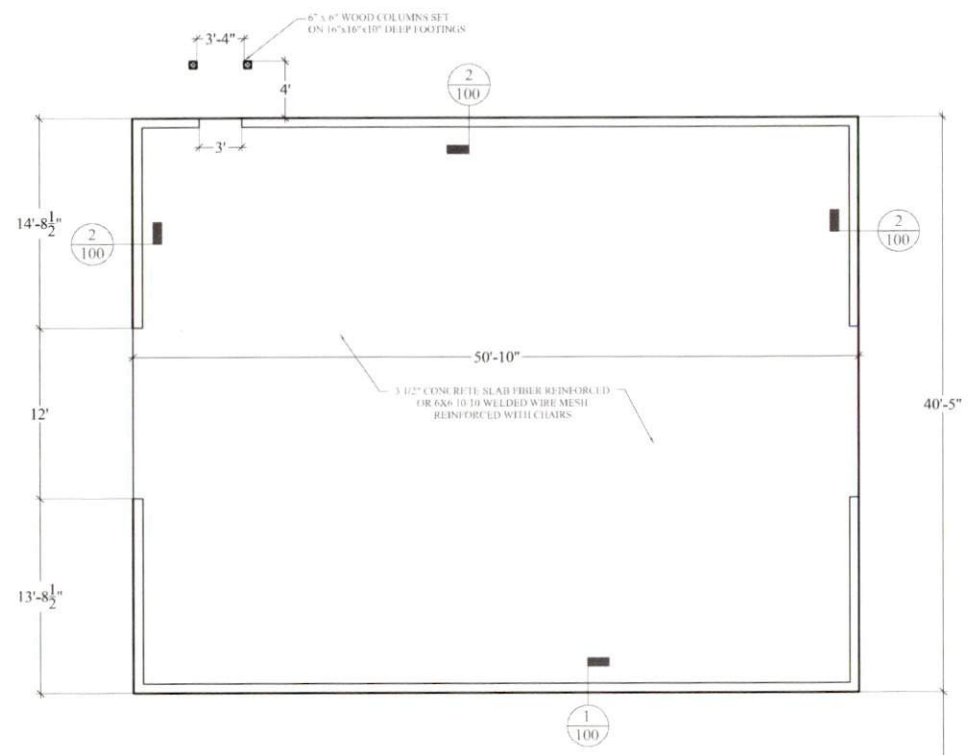


1 FOUNDATION PLAN
1/8" = 1'-0"

Robbie & Stephanie's House
 575 True Love Rd.
 Holly Springs, NC 27540

FOUNDATION PLAN

100

For Permit	09-18-2024

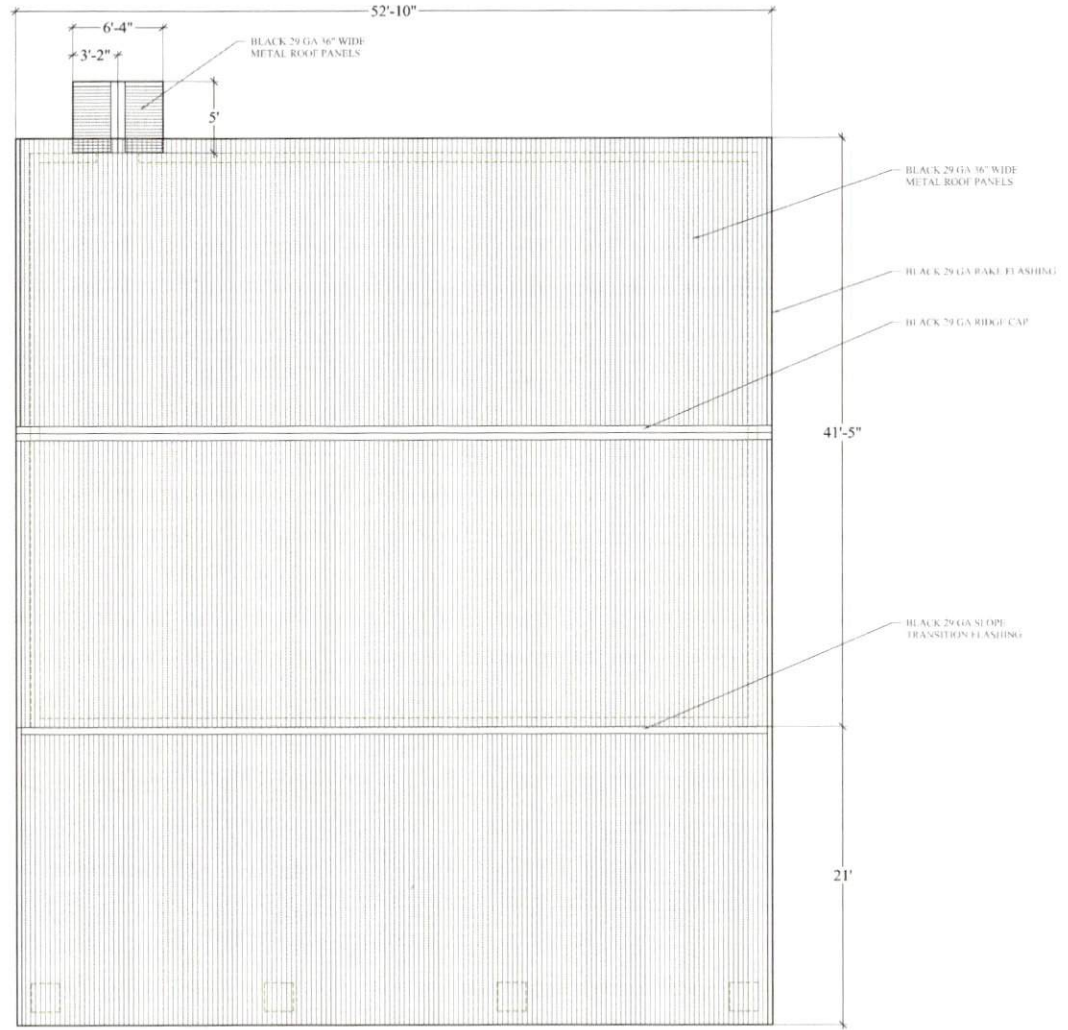

1 ROOF PLAN
1/8" = 1'-0"

Robbie & Stephanie's House
 575 True Love Rd.
 Holly Springs, NC 27540


ROOF PLAN

200

For Permit	09-18-2024



1 ELEVATION
3/16" = 1'-0"

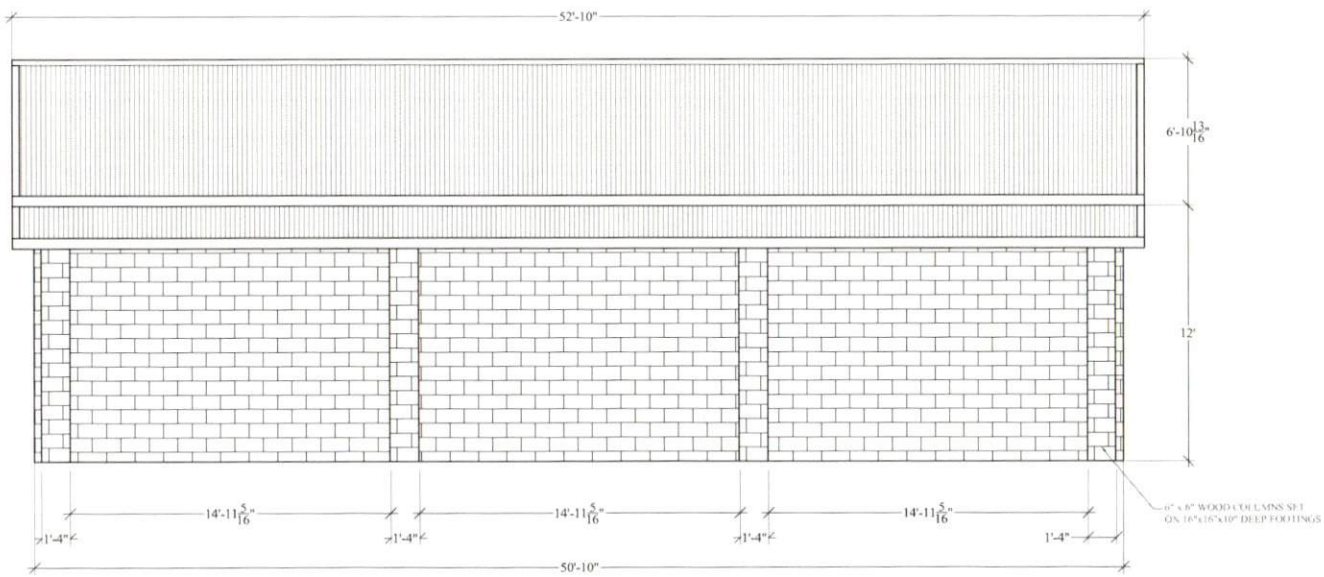


2 ELEVATION
3/16" = 1'-0"


Robbie & Stephanie's House
 575 True Love Rd.
 Holly Springs, NC 27540

ELEVATIONS


300

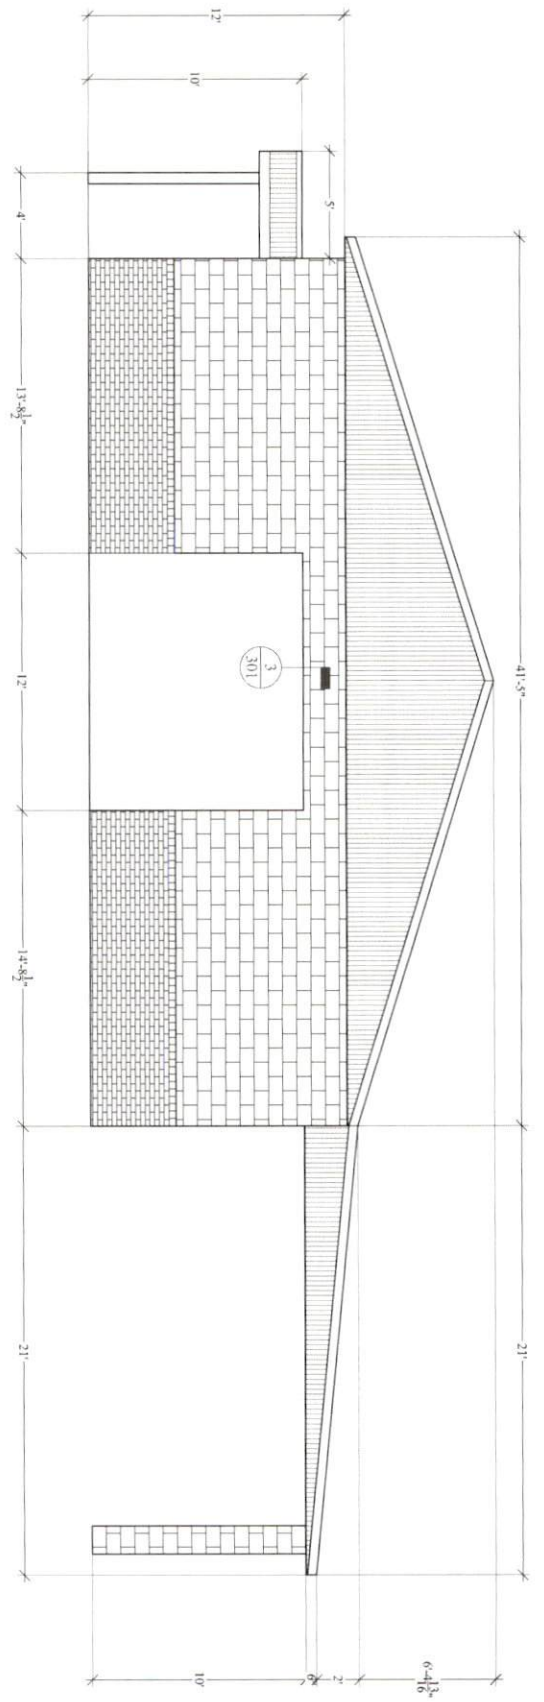

1 ELEVATION
3/16" = 1/8"

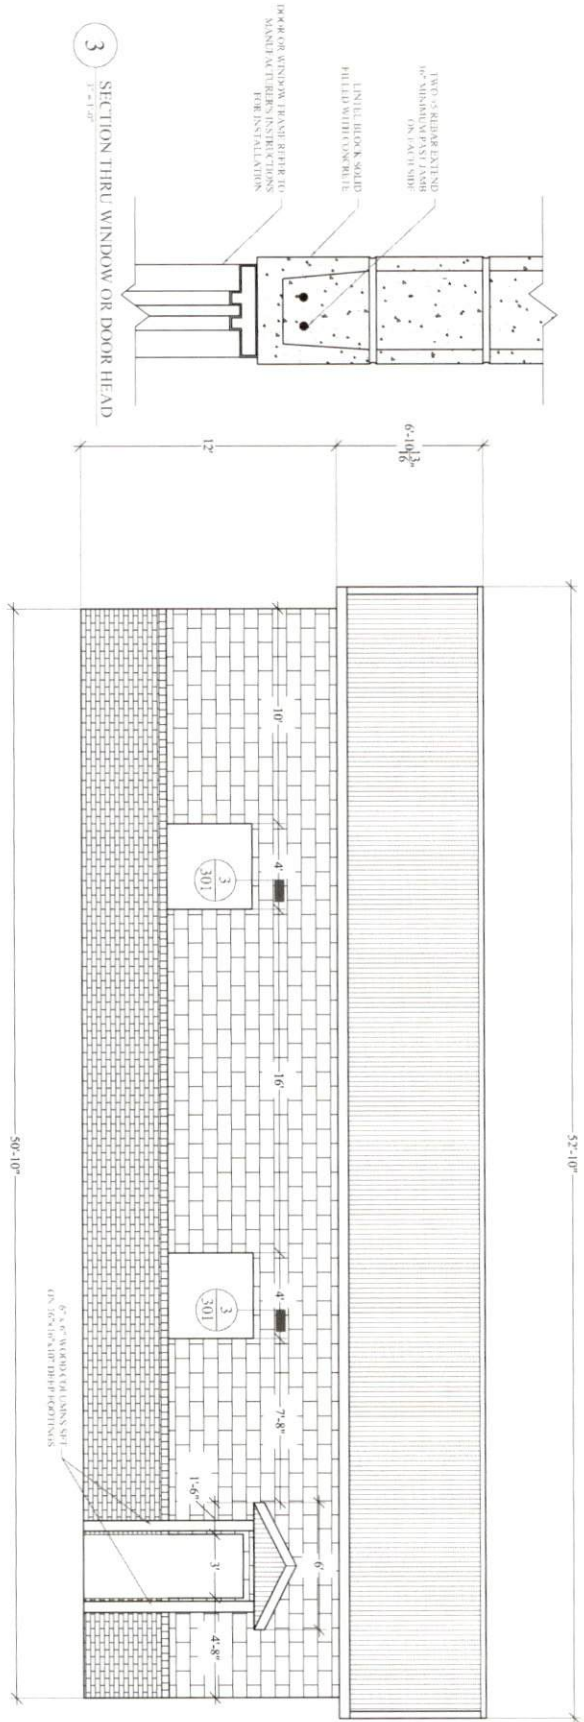

2 ELEVATION
3/16" = 1/8"

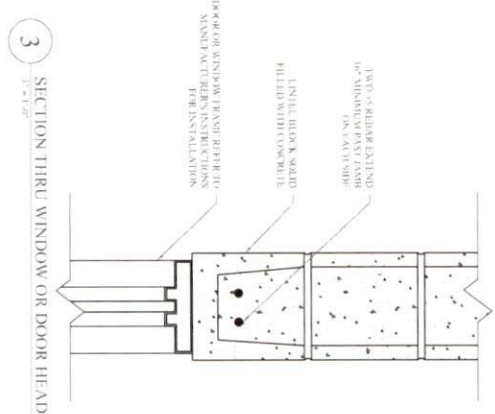

For Permit	09-16-2024

Robbie & Stephanie's House
 575 True Love Rd.
 Holly Springs, NC 27540

ELEVATIONS

301