


39 Pepsi Ln
Coats NC
20 scale

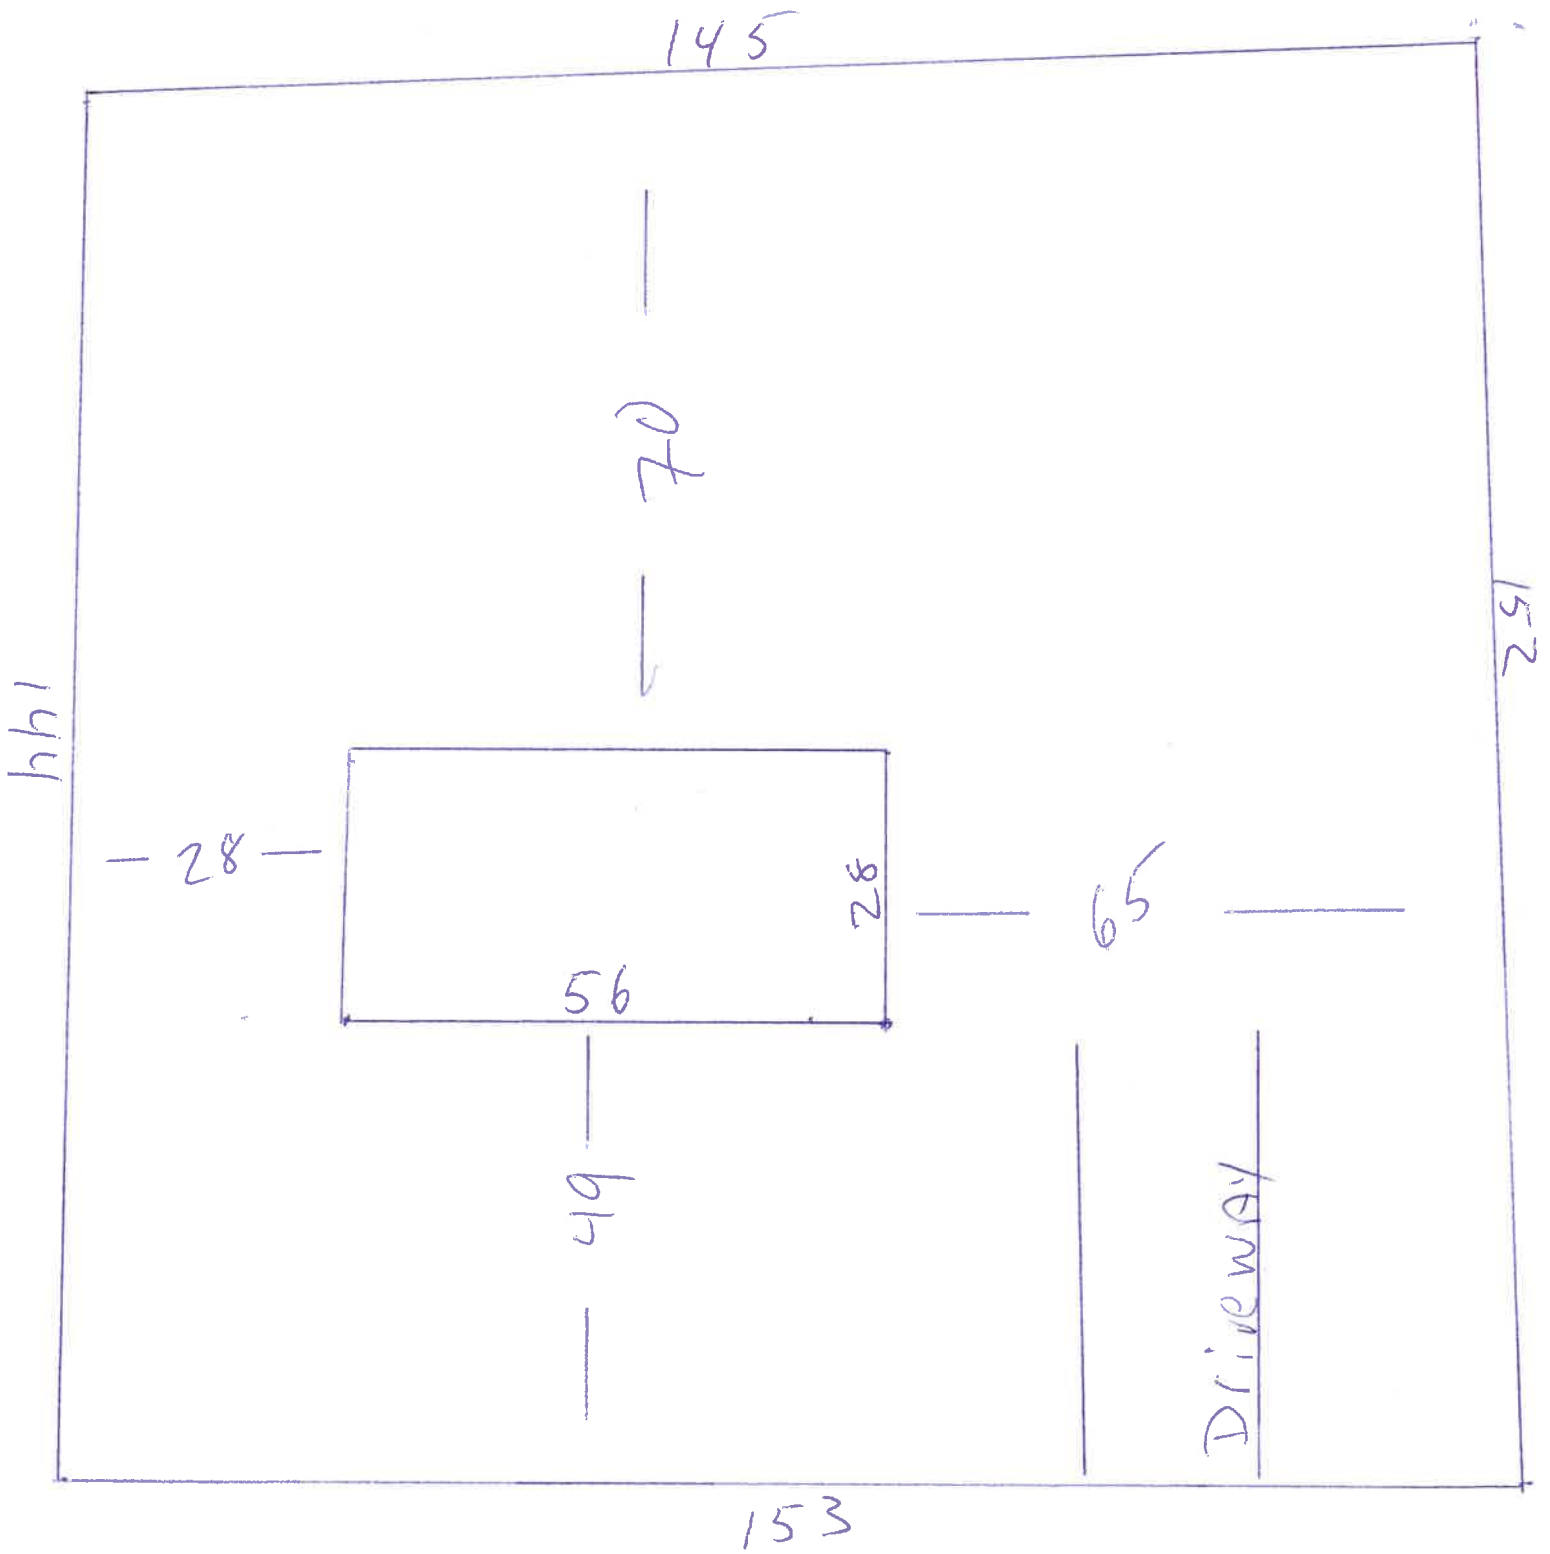



▼ 39 PEPSI LN COATS, NC 2 X 🔍
Show search results for 39 PEP...

+
-
□
□



0 20 40ft
-78.695909 35.431834 Degrees