




FRONT ELEVATION
Scale: 1/4" = 1'-0"
All LVL's & Post-Engineered Roof Trusses To Be Designed By Supplier

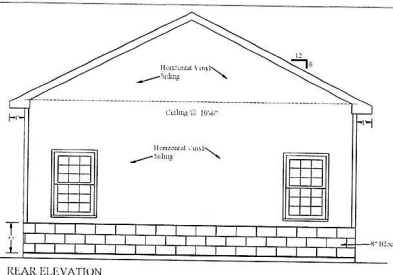


REAR ELEVATION
Scale: 1/4" = 1'-0"
All LVL's & Post-Engineered Roof Trusses To Be Designed By Supplier

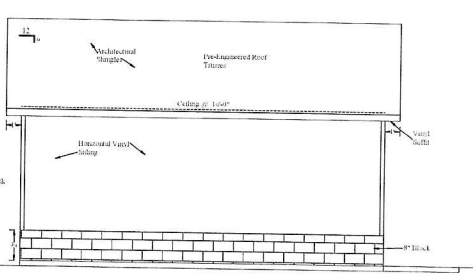


LEFT SIDE ELEVATION
Scale: 1/4" = 1'-0"
All LVL's & Post-Engineered Roof Trusses To Be Designed By Supplier

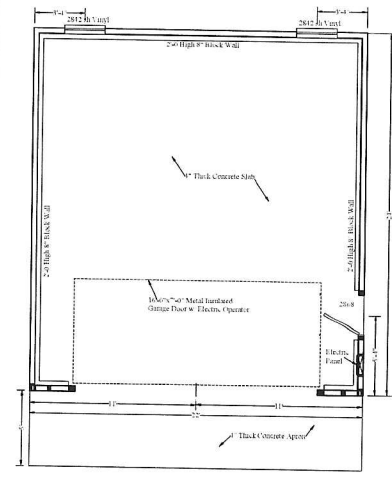


FLOOR PLAN
Scale: 1/4" = 1'-0"

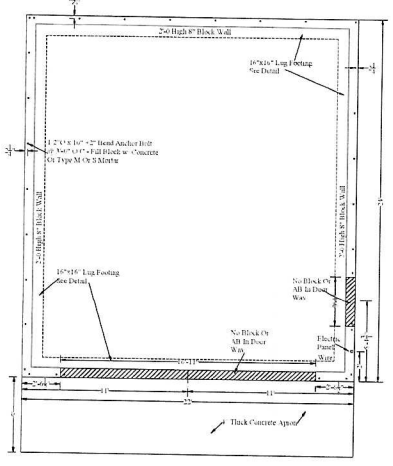

FOUNDATION PLAN
Scale: 1/4" = 1'-0"

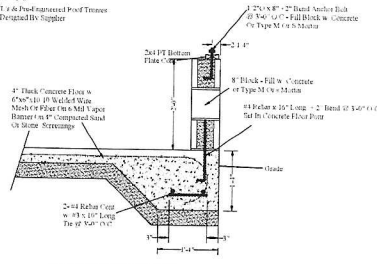

TYPICAL LVL FOOTING
See Note

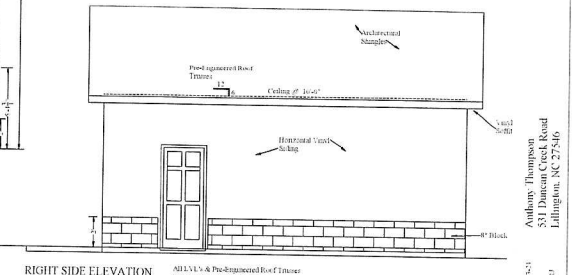

RIGHT SIDE ELEVATION
Scale: 1/4" = 1'-0"
All LVL's & Post-Engineered Roof Trusses To Be Designed By Supplier

DRAFTING SERVICES NOTE
Builder or User shall verify all dimensions, details and drawings. Errors, omissions or changes made on the program or of their drawings and dimensions to avoid mistakes. Drafting Services will not be liable for errors after construction begins.

Disclaimer Note:
1. All dimensions are for locating structural elements and framing (decking only).
2. Dimensions are to be per architectural plans.
3. The contractor is to ensure, plan, install and finish are to check and coordinate all discrepancies w/ Drafting Services.

DRAFTING SERVICES
1818 CARBONADE ROAD
SANFORD, NC 27780
919-776-1808

Authamp, Thompson
531 Duncan Creek Road
Lillington, NC 27566