

THIS PROPERTY IS EXEMPT FROM
HARNETT COUNTY SUBDIVISION REGULATIONS.

J. J. K... 12-5-05
PLANNING DIRECTOR

NORTH CAROLINA HARNETT COUNTY
I, Mickey R. Bennett, PLS do certify that this plat was drawn under my supervision (deed description recorded in Book SEE, Page MAP, etc) that the boundaries not surveyed are clearly indicated as drawn from information found in Book SEE, Page MAP, that the ratio of precision as calculated is 1:5000; that this plat was prepared in accordance with G.S. 47-30 as amended. Witness my original signature, registration number and seal this 1 ST day of DECEMBER, A.D. 2005.



Mickey R. Bennett
MICKEY R. BENNETT
L - 1514

I, Mickey R. Bennett, hereby certify that this survey is of another category, such as the recombination of existing parcels, a court ordered survey, a division of heirs or other exception to the definition of subdivision.



FOR REGISTRATION REGISTER OF DEEDS
KIMBERLY S. HARGROVE
HARNETT COUNTY, NC
2005 DEC 05 04:06:38 PM
BK: 2005 PG: 1029-1030 FEE: \$21.00

INSTRUMENT # 2005022022

STATE OF NORTH CAROLINA
COUNTY OF HARNETT
Christine Wallace REVIEW OFFICER OF
HARNETT COUNTY, CERTIFY THAT THE MAP OR PLAT TO WHICH THIS CERTIFICATION IS AFFIXED MEETS ALL STATUTORY REQUIREMENTS FOR RECORDING

DATE: 12/05/05 *Christine Wallace*
REVIEW OFFICER

NORTH CAROLINA
HARNETT COUNTY
This Map/Plat was presented for registration and recorded in this office at Map Number 2005-1029 This 5th day of December 2005 at 4:06 o'clock P. M.


KIMBERLY S. HARGROVE Register of Deeds
By: *Mad. S. Wester*
Assistant/Deputy Register of Deeds

UNITED STATES GOVERNMENT
FT. BRAGG

DEED REFERENCE
DB:890, PG:841
DB:1453, PG:216
MAP REFERENCE
MAP NO. 2000-686
MAP NO. 2000-579

LEGEND

- LINES NOT SURVEYED
- LINES SURVEYED
- EIP-----EXISTING IRON PIPE
- ECM-----EXISTING CONCRETE MONUMENT
- EIS-----EXISTING IRON STAKE
- EPKN-----EXISTING P.K.NAIL
- PKNS-----P.K.NAIL SET
- ELS-----EXISTING LIGHTWOOD STAKE
- N/F-----NOW OF FORMALLY
- R/W-----RIGHT OF WAY
- C/L-----CENTER LINE
- NIS-----NEW IRON STAKE
- NIP-----NEW IRON PIPE
- ERRS-----EXISTING RAILROAD SPIKE
- NRRS-----NEW RAILROAD SPIKE
- CP-----CALCULATED POINT
- EMN-----EXISTING MAGNETIC NAIL
- NMN-----NEW MAGNETIC NAIL
- ECS-----EXISTING COTTON SPINDLE
- NCS-----NEW COTTON SPINDLE
- EIP/EIS-----CONTROL CORNERS
- ECM/PKN/ECS CONTROL CORNERS
- CB&D-----CHORD BEARING AND DISTANCE

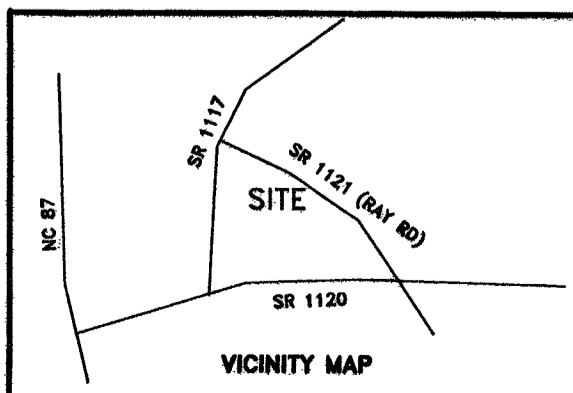

TOWNSHIP ANDERSON CREEK		COUNTY HARNETT		100' 0 200'		SURVEYED BY: J. WALKER		FIELD BOOK
STATE: NORTH CAROLINA		DATE: DECEMBER 1, 2005		SCALE: 1" = 200'		DRAWN BY: MRB		DRAWING NO.
ZONE RA-20R	WATERSHED DISTRICT N/A	TAX PARCEL IDH: SEE MAP		CHECKED & CLOSURE BY: MRB		05360A		

Map # 2005-1029

